

Project
**THE CENTER FOR
 ADVANCED SURGICAL
 SERVICES (CASS)**
 88 JESSEE HILL DRIVE
 ATLANTA, GA 30303


Prepared For
GRADY HEALTH SYSTEM
 80 JESSEE HILL DR. SE
 ATLANTA, GA 30303



Helmut Obata & Kastner, Inc.
 191 Peachtree Street, NE, Suite 2250
 Atlanta, GA 30303 USA
 T+1 404 439 9000 F+1 404 439 9001

All reproduction & intellectual property rights reserved © 2019
 in Association with

Key Plan

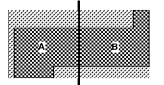

Professional Seal

**NOT FOR
 CONSTRUCTION**


No.	Description	Date
1	ED - GMP	2019.07.01

Project No: 18.16013.00
 Sheet Title


**LOADING PLANS -
 SHEET 2**

Original is 30 x 42. Do not scale contents of this drawing.
 Sheet Number

S022

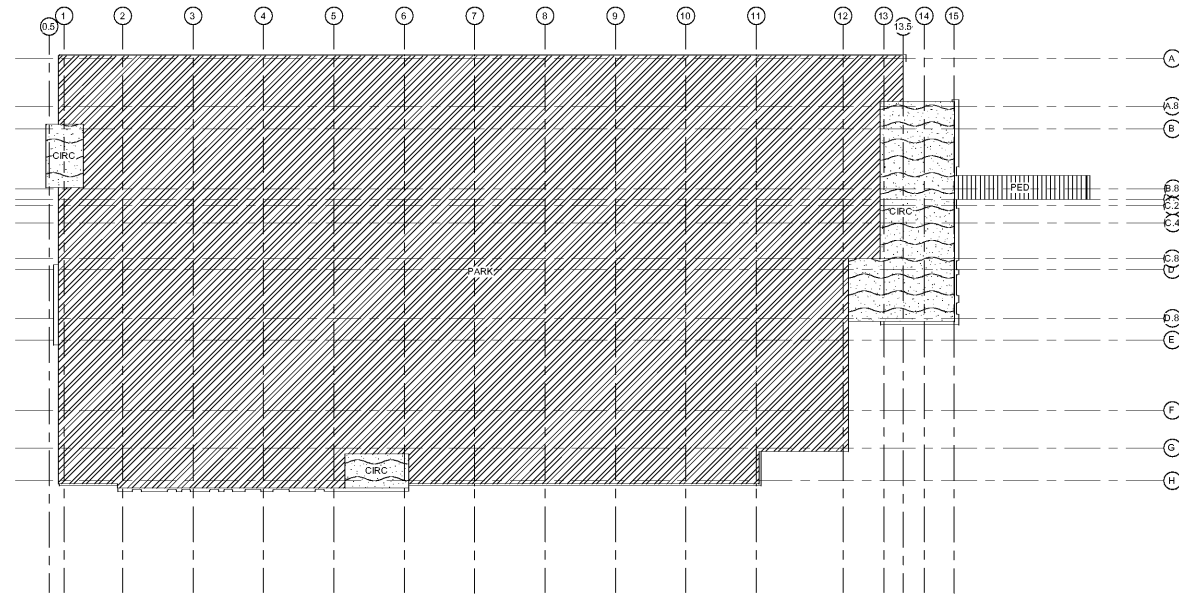


1 **LOADING PLAN - LEVEL 3**
 1" = 30'-0"

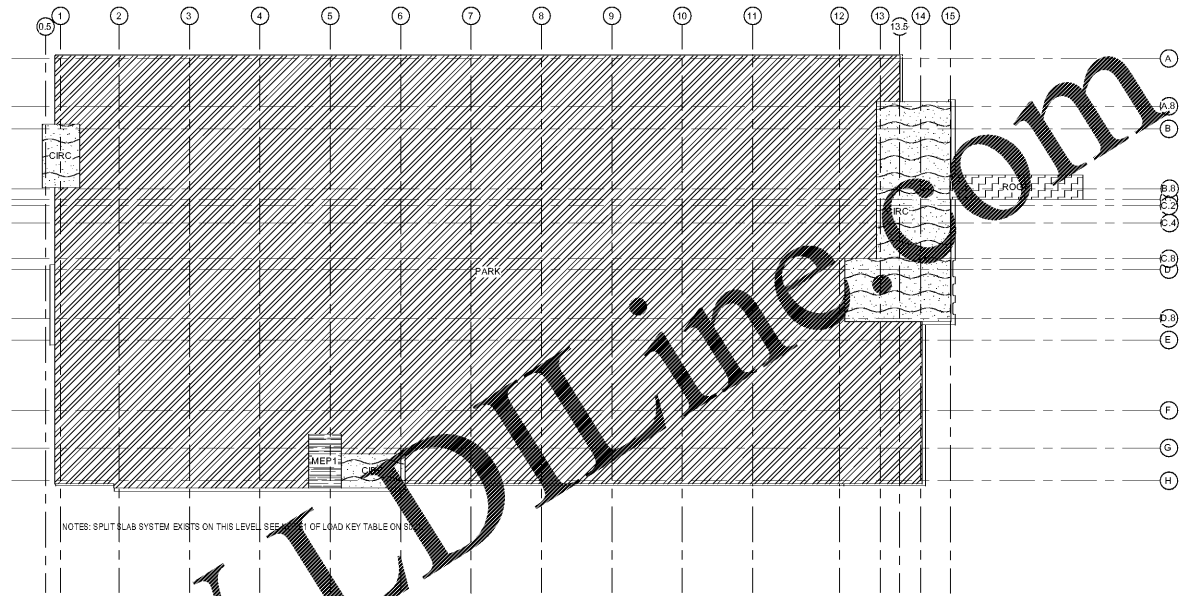


2 **LOADING PLAN - LEVEL 4**
 1" = 30'-0"

NOTE: SPLIT SLAB SYSTEM EXISTS ON THIS LEVEL. SEE LIST OF LOAD KEY TABLE ON SHEET 1.

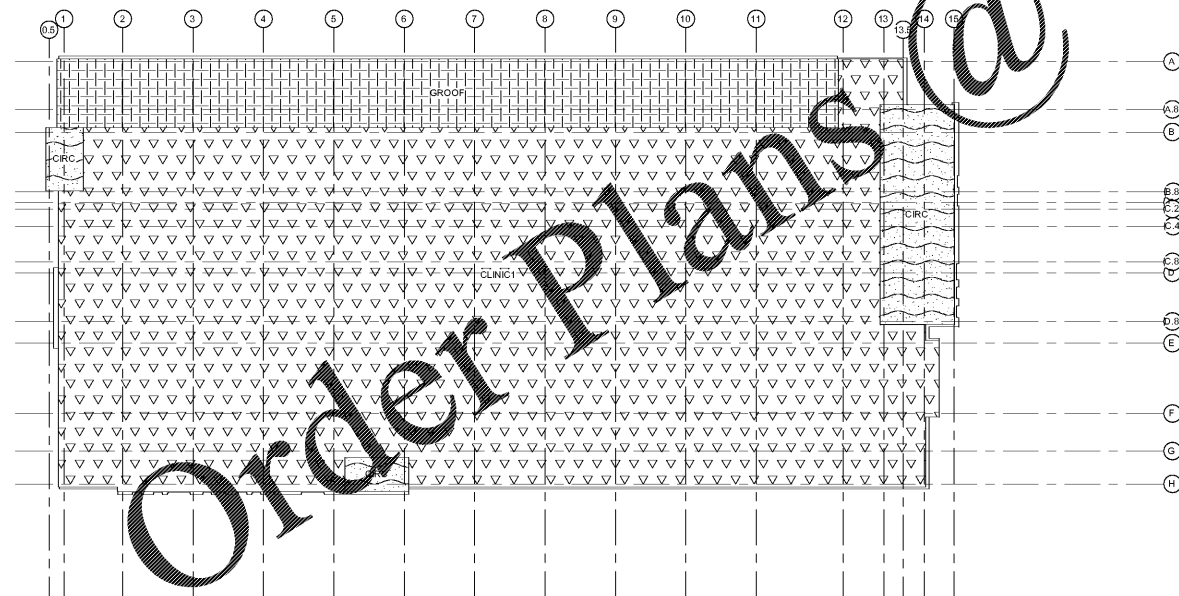

3 **LOADING PLAN - LEVEL 5**
 1" = 30'-0"

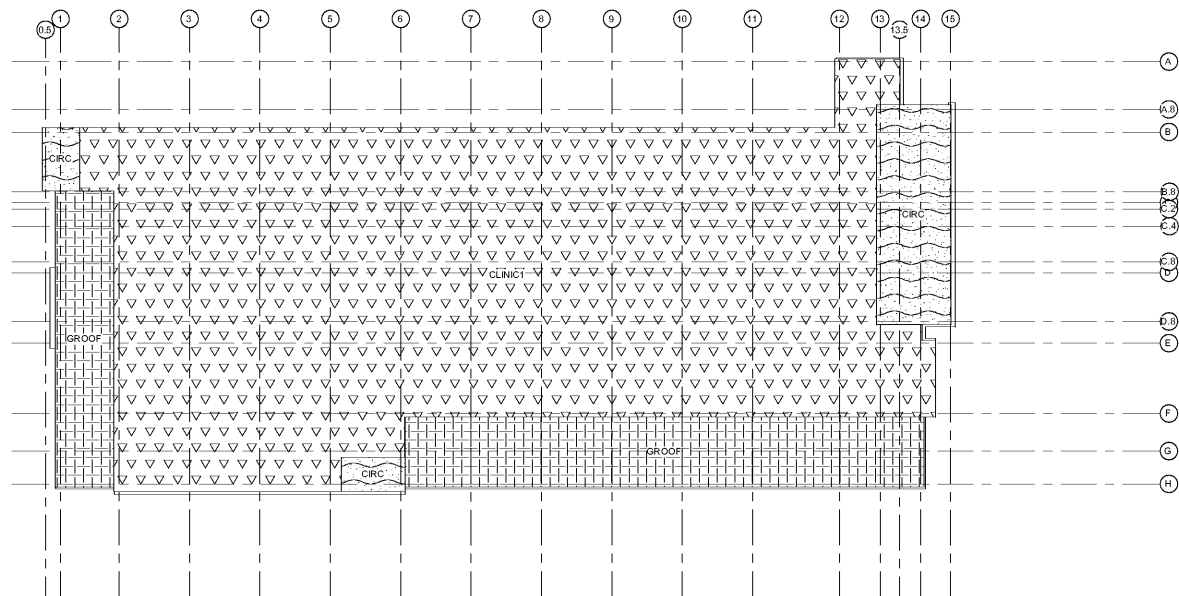

4 **LOADING PLAN - LEVEL 6**
 1" = 30'-0"

Order Plans @ www.LDILine.com

www.LDILine.com