


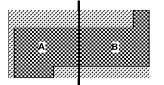

Key Plan



Professional Seal

**NOT FOR
 CONSTRUCTION**


No.	Description	Date
1	ED - GMP	2019.07.01

Project No: 18.16013.00
 Sheet Title


**LOADING PLANS -
 SHEET 3**

Original is 30 x 42. Do not scale contents of this drawing.
 Sheet Number


S023

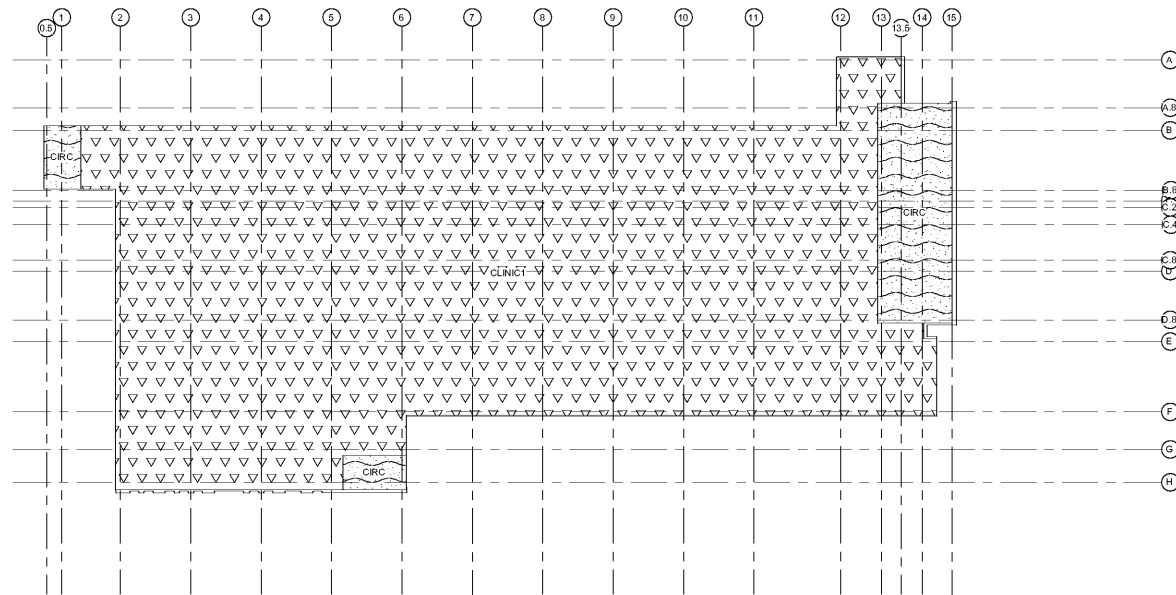


1 **LOADING PLAN - LEVEL 7**
 1" = 30'-0"

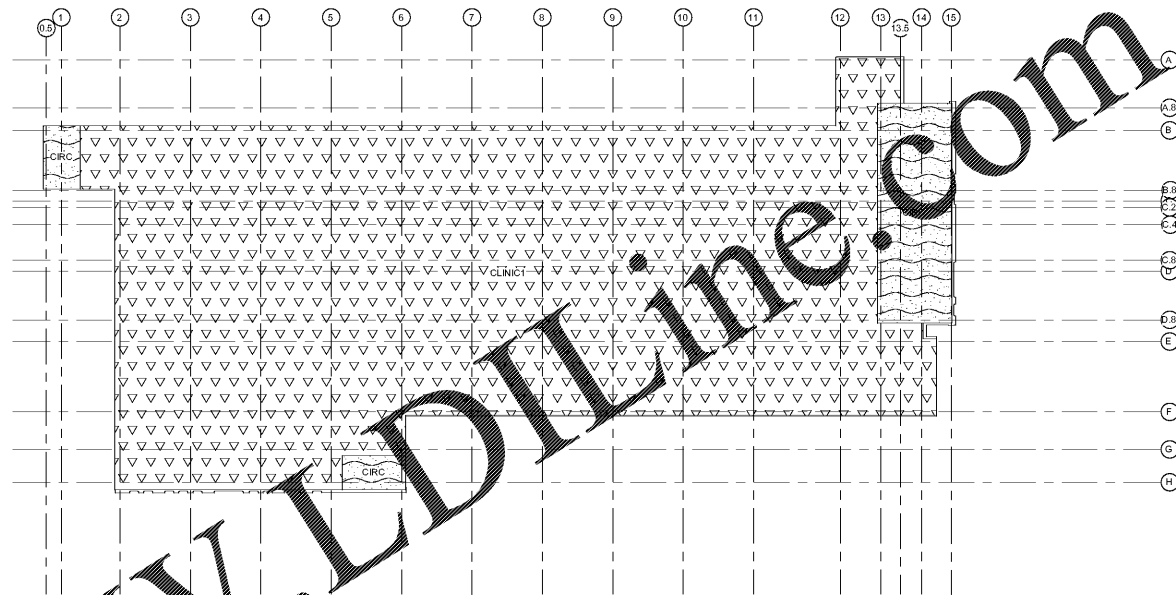

2 **LOADING PLAN - LEVEL 8**
 1" = 30'-0"

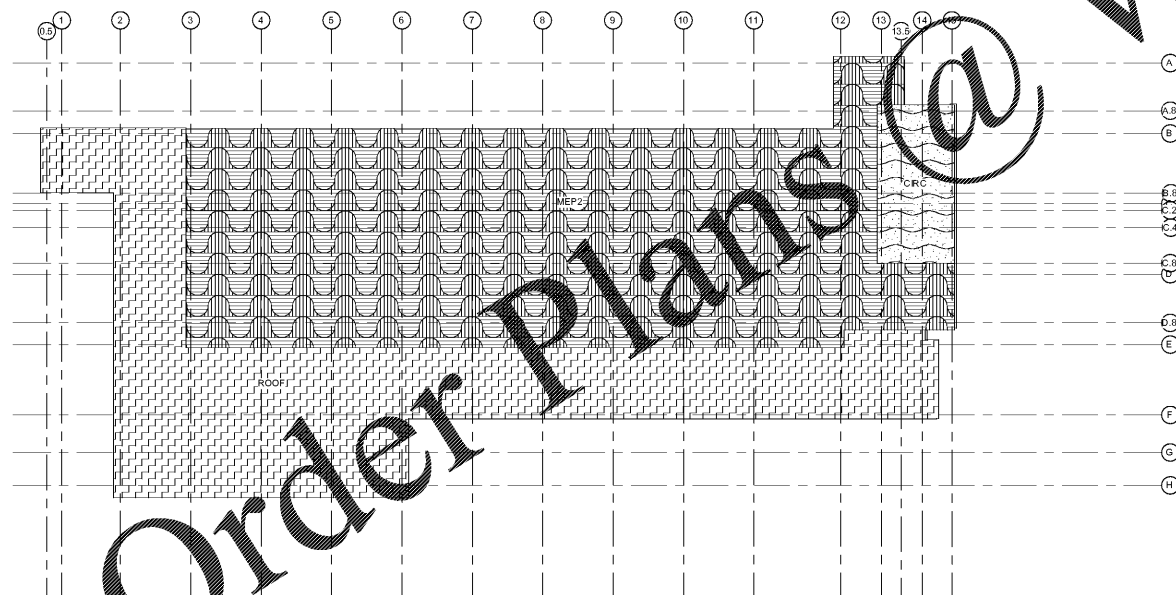

3 **LOADING PLAN - PENTHOUSE**
 1" = 30'-0"

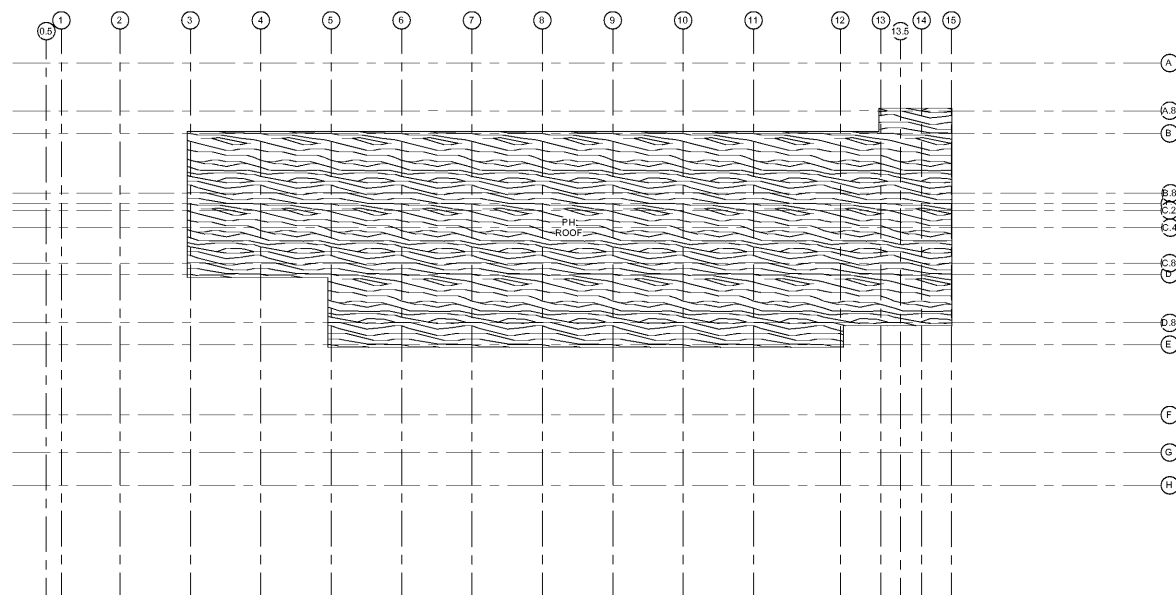

4 **LOADING PLAN - ROOF**
 1" = 30'-0"

Order Plans @

WWW.LDLINE.COM