


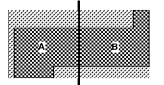

Key Plan




Professional Seal

**NOT FOR
CONSTRUCTION**

No.	Description	Date
1	ED - GUP	2019-07-01

Project No: 18.16013.00
Sheet Title

AXONOMETRIC VIEWS

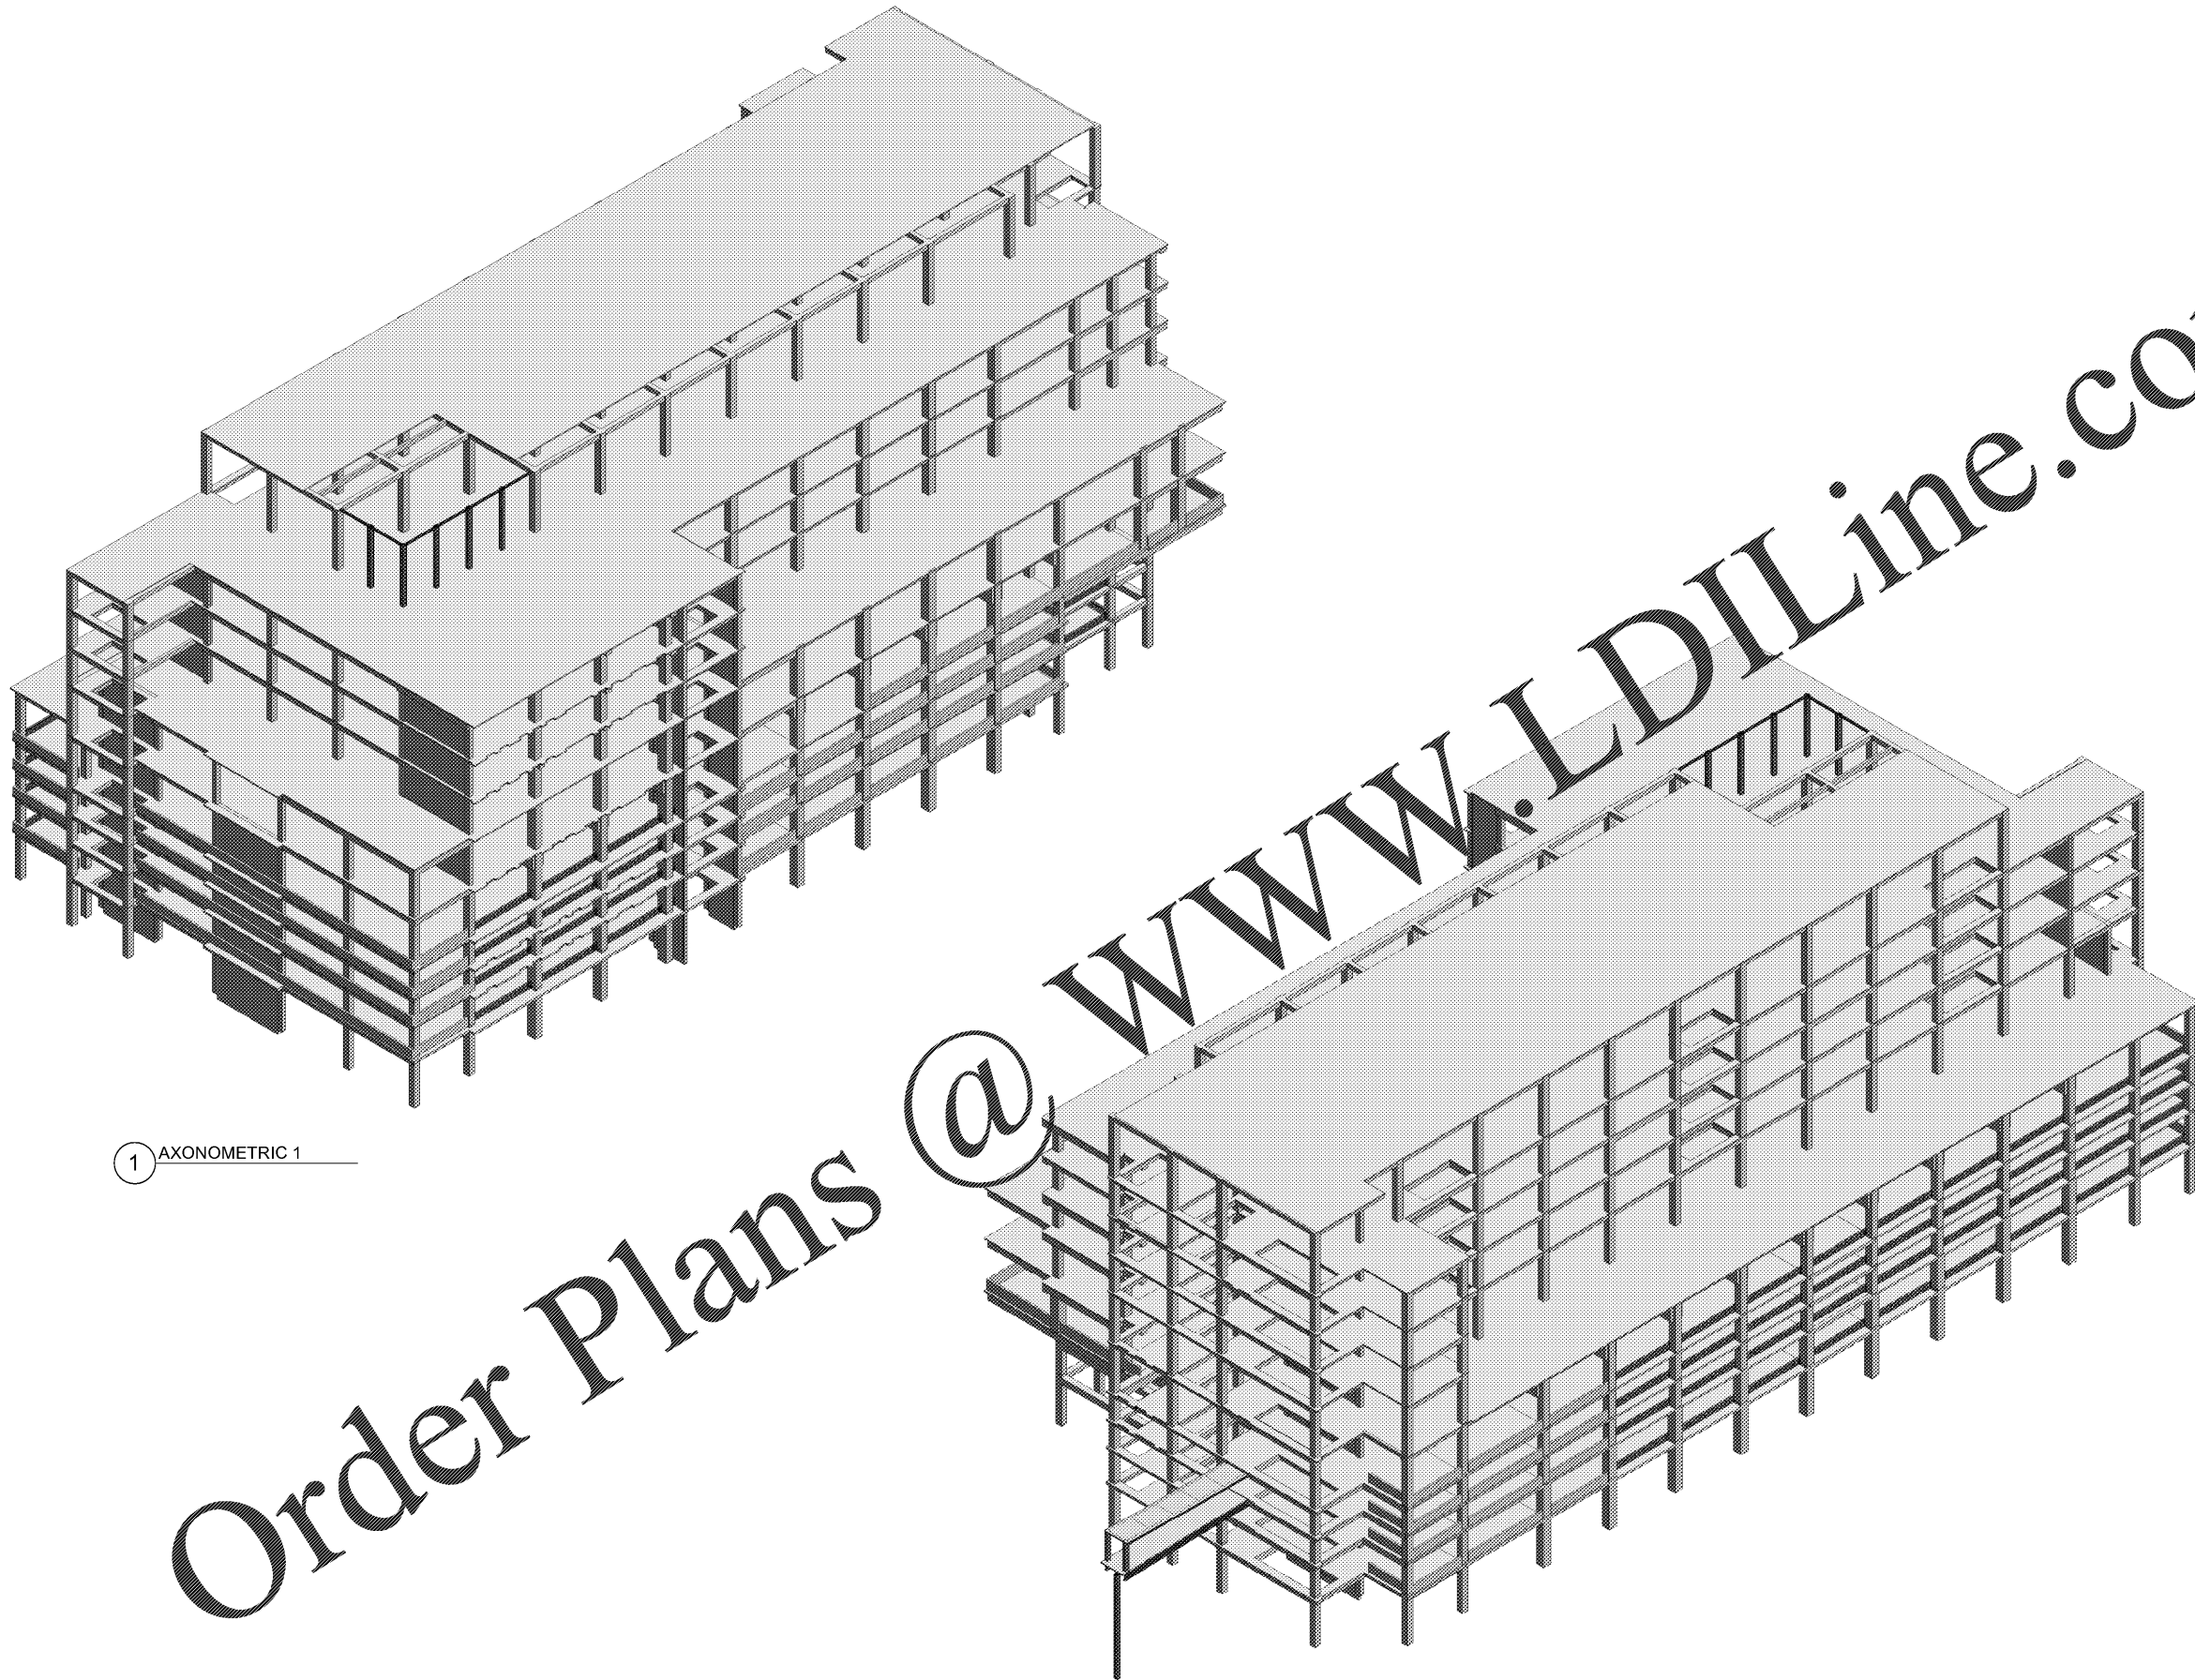

1 AXONOMETRIC 1

2 AXONOMETRIC 2

Order Plans @