



Project
**THE CENTER FOR
 ADVANCED SURGICAL
 SERVICES (CASS)**
 80 GILMER STREET SE
 ATLANTA, GA 30303


Prepared For
GRADY HEALTH SYSTEM
 80 JESSE HILL DR. SE
 ATLANTA, GA 30303



Hok, Inc. - O'Neil & Katschbaum, Inc.
 133 Peachtree Street, NE, Suite 4800
 Atlanta, GA 30303 USA
 T+1 404 439 9000 F+1 404 439 9001

All reproduction & intellectual property rights reserved ©
 2019
 In Association with

Key Plan

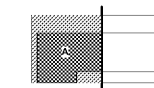

Professional Seals

**NOT FOR
 CONSTRUCTION**


No.	Description	Date
1	ED - GMP	2019-07-03

Project No: 18.16013.00
 Sheet Title

**EDGE OF SLAB PLAN -
 GROUND FLOOR -
 WEST**

Original is 30 x 42. Do not scale contents of this drawing.
 Sheet Number

S250A

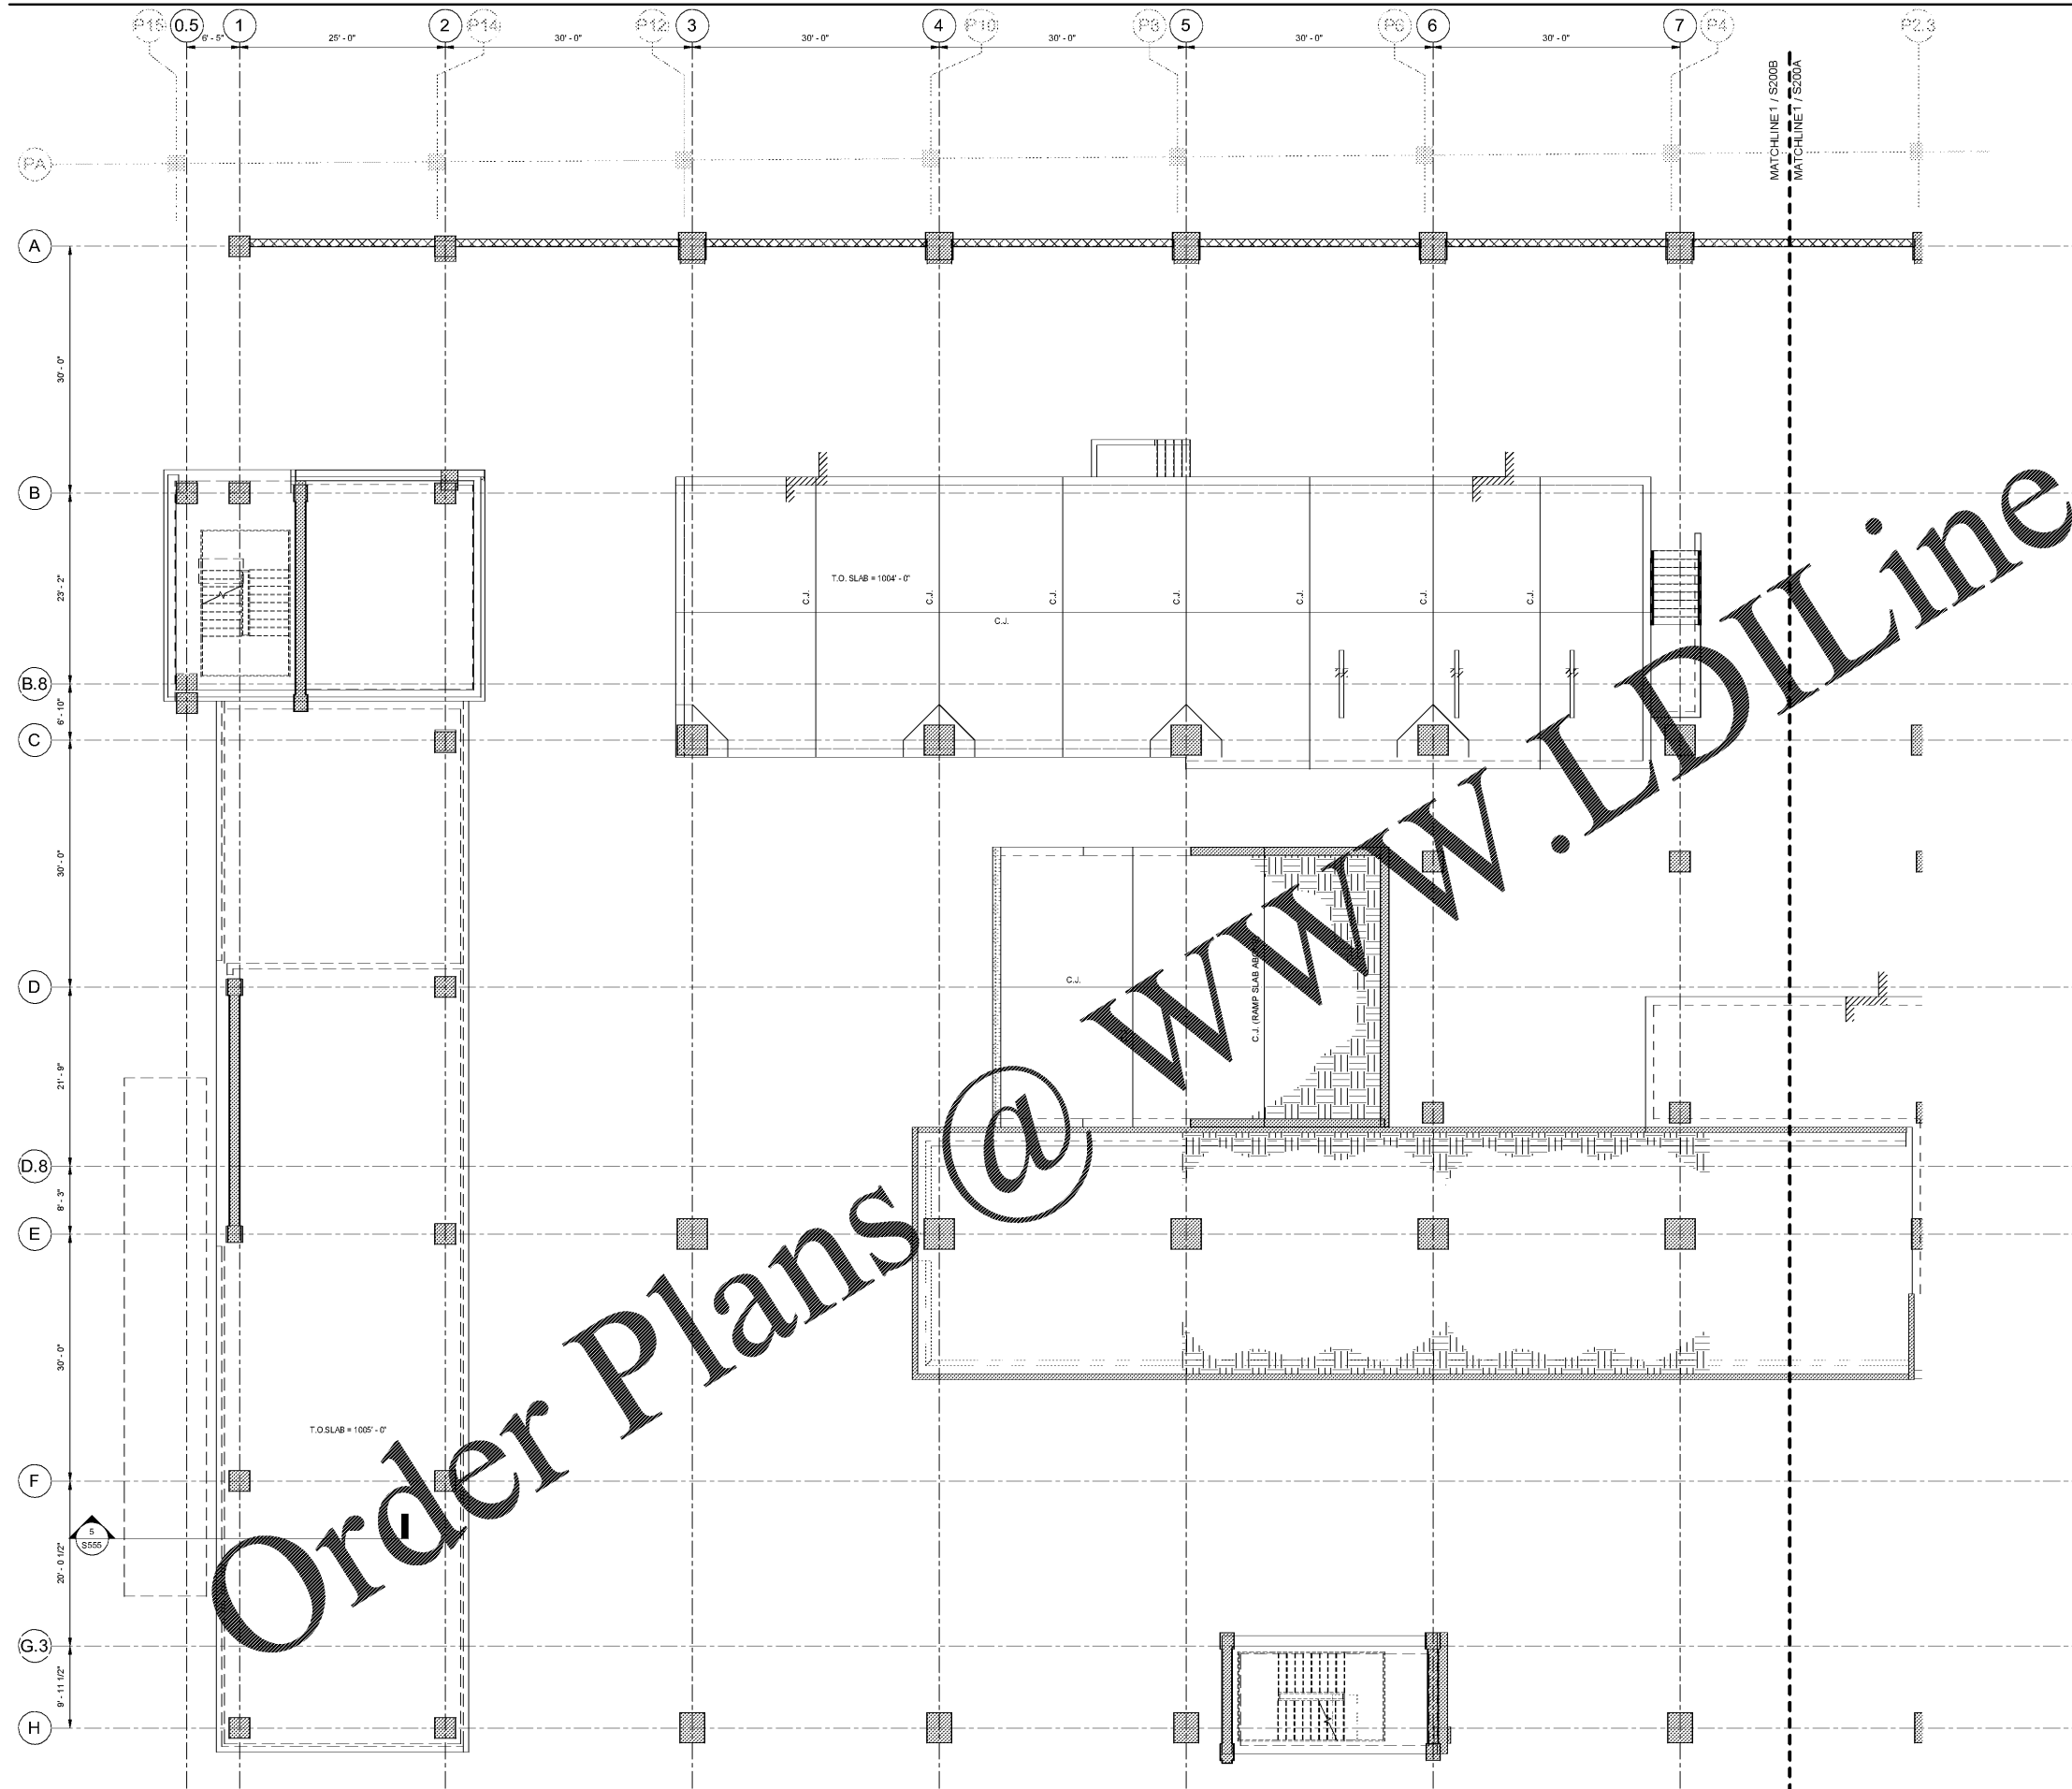

1 EDGE OF SLAB PLAN - GROUND FLOOR - WEST
 1/8" = 1'-0"