


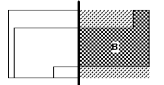

Key Plan



Professional Seal

**NOT FOR  
 CONSTRUCTION**


| No. | Description | Date       |
|-----|-------------|------------|
| 1   | ED - GMP    | 2019.07.03 |

Project No: 18.16013.00  
 Sheet Title

**EDGE OF SLAB PLAN -  
 GROUND FLOOR -  
 EAST**

Original is 30 x 42. Do not scale contents of this drawing.  
 Sheet Number

**S250B**

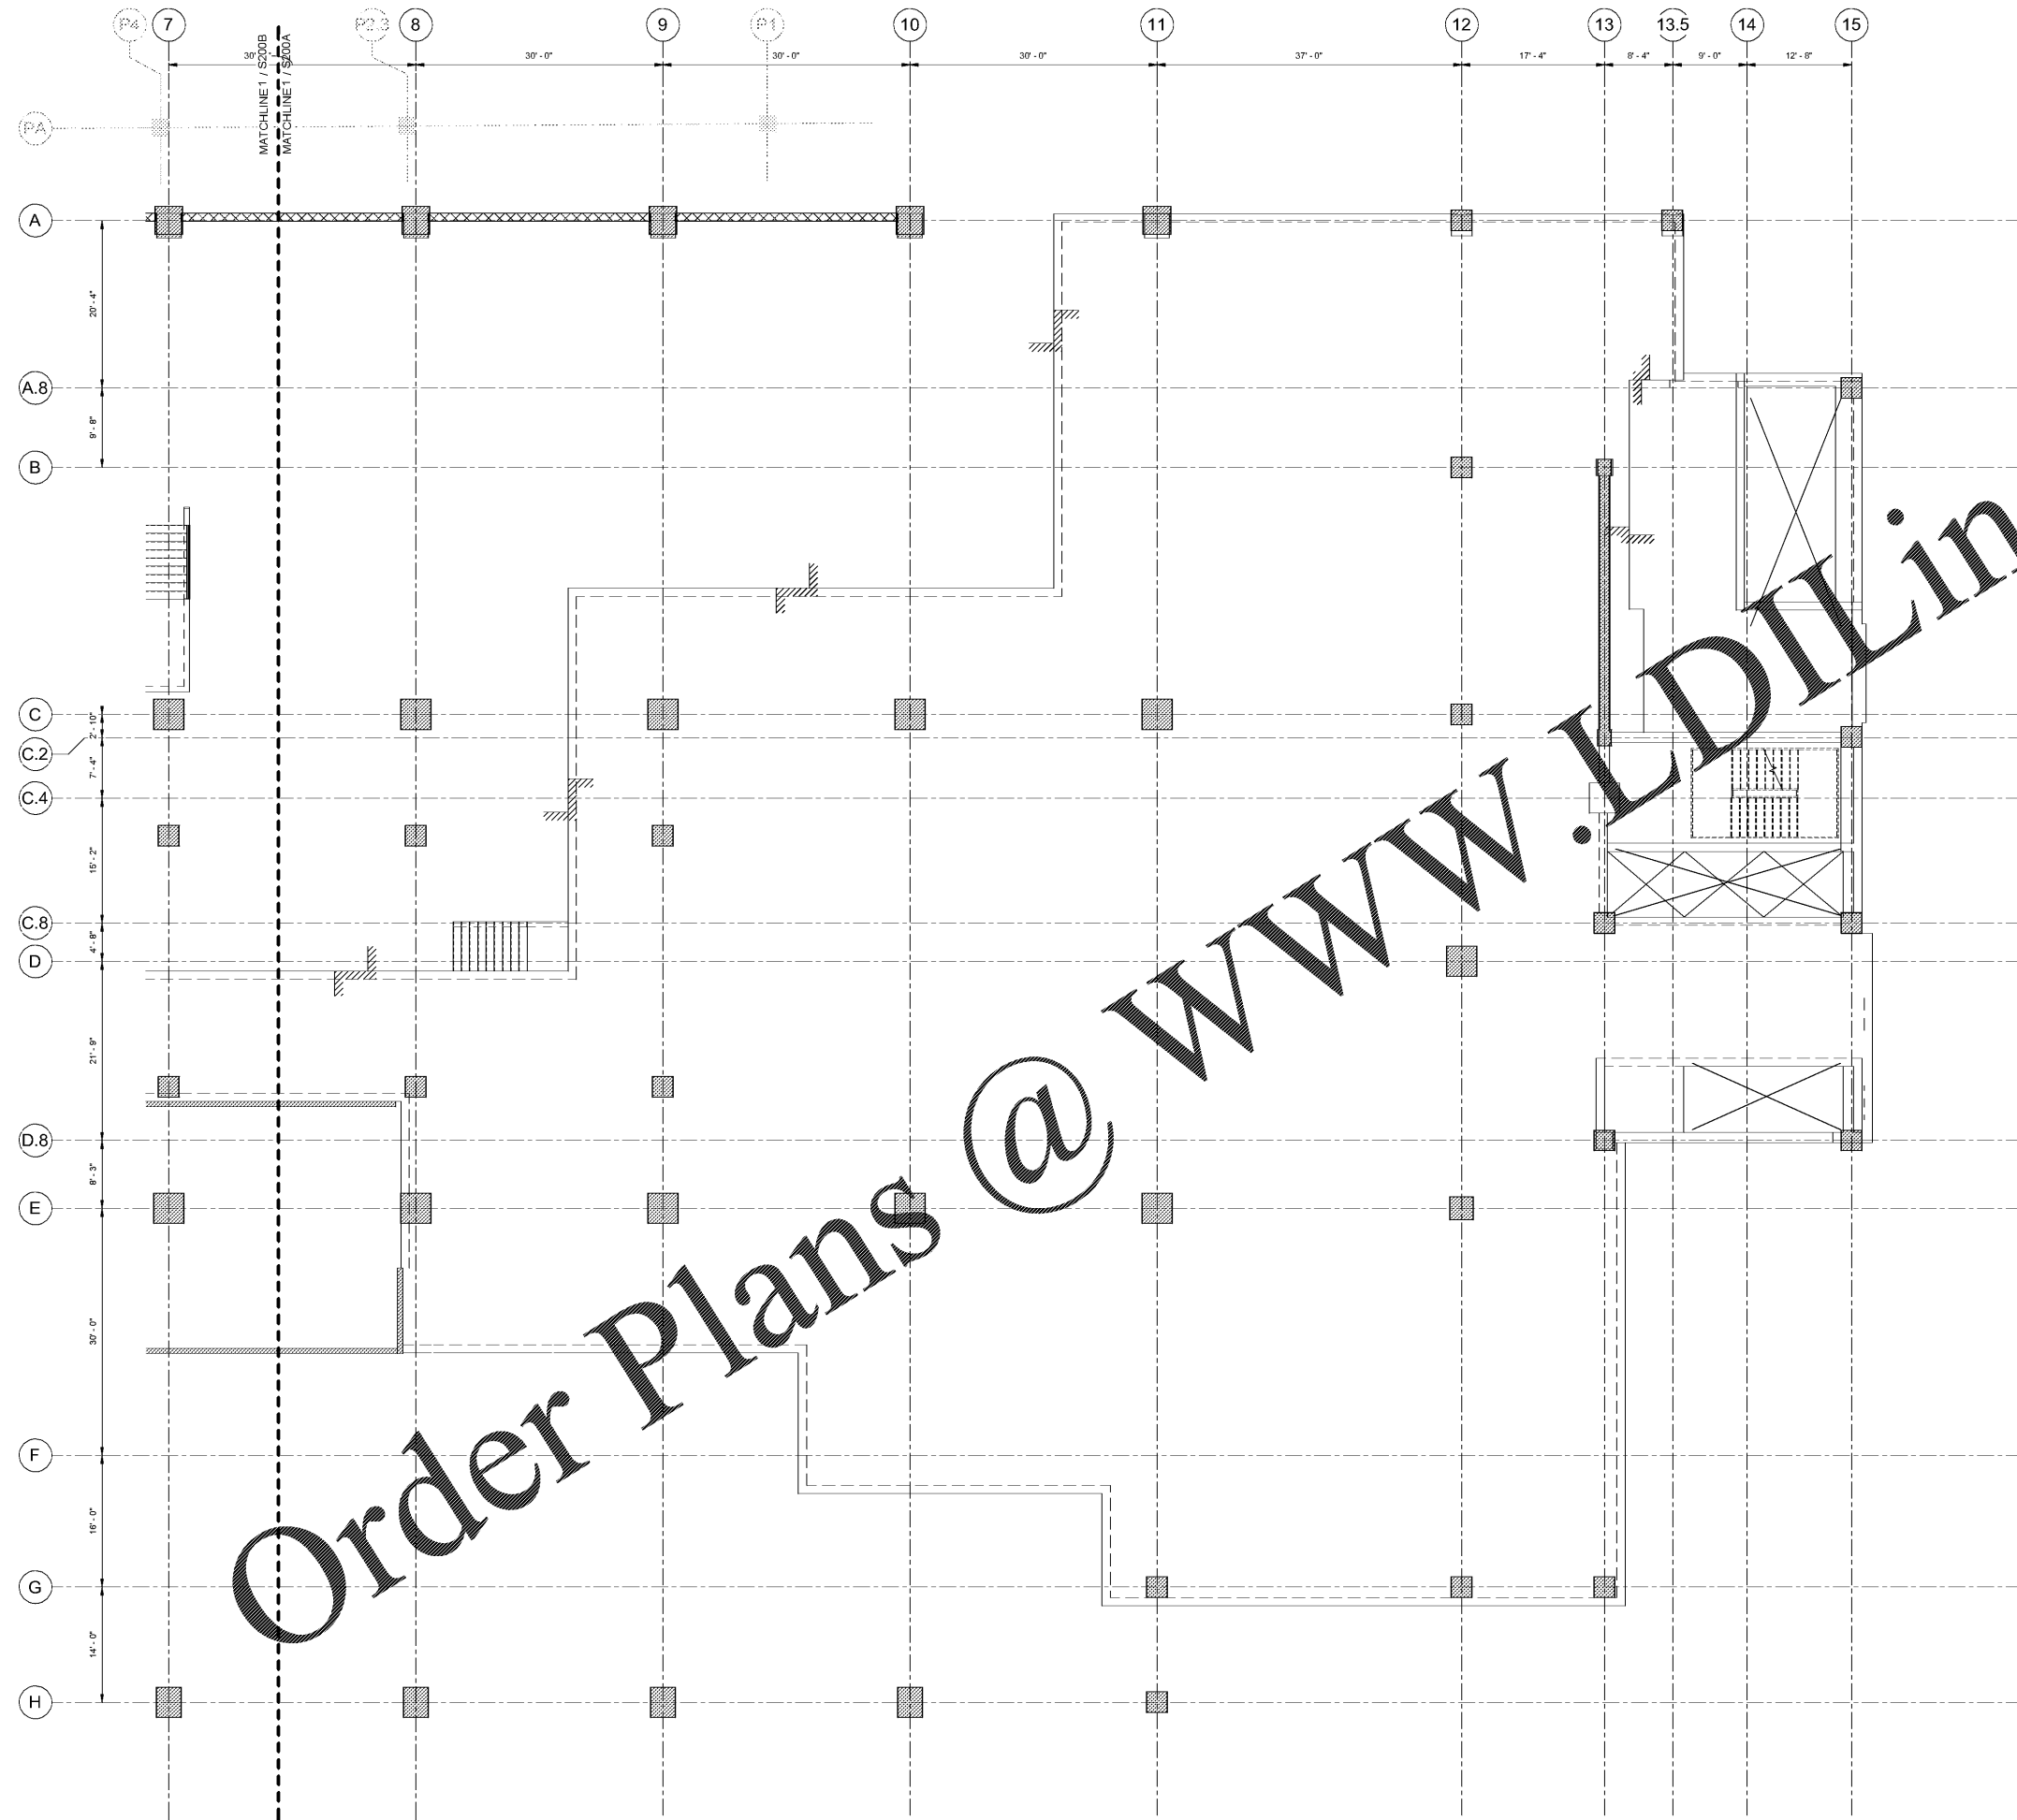

Order Plans @ [www.LDILine.com](http://www.LDILine.com)