

Project
**THE CENTER FOR
 ADVANCED SURGICAL
 SERVICES (CASS)**
 88 JESSE HILL DRIVE
 ATLANTA, GA 30303


Prepared For
GRADY HEALTH SYSTEM
 80 JESSEE HILL DR. SE
 ATLANTA, GA 30303



Helmut, Obata & Kassabaum, Inc.
 191 Peachtree Street, NE, Suite 2250
 Atlanta, GA 30303 USA
 T+1 404 439 9000 F+1 404 439 9001

All reproduction & intellectual property rights reserved ©
 2019
 In Association with

Key Plan

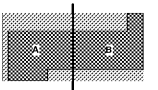

Professional Seal

**NOT FOR
 CONSTRUCTION**

No. Description Date

1 DD - GMP 2019-07-03

Project No: 18.16013.00


Sheet Title

**LONGITUDINAL
 BUILDING SECTION**

Original is 30 x 42. Do not scale contents of this drawing.

Sheet Number

S302

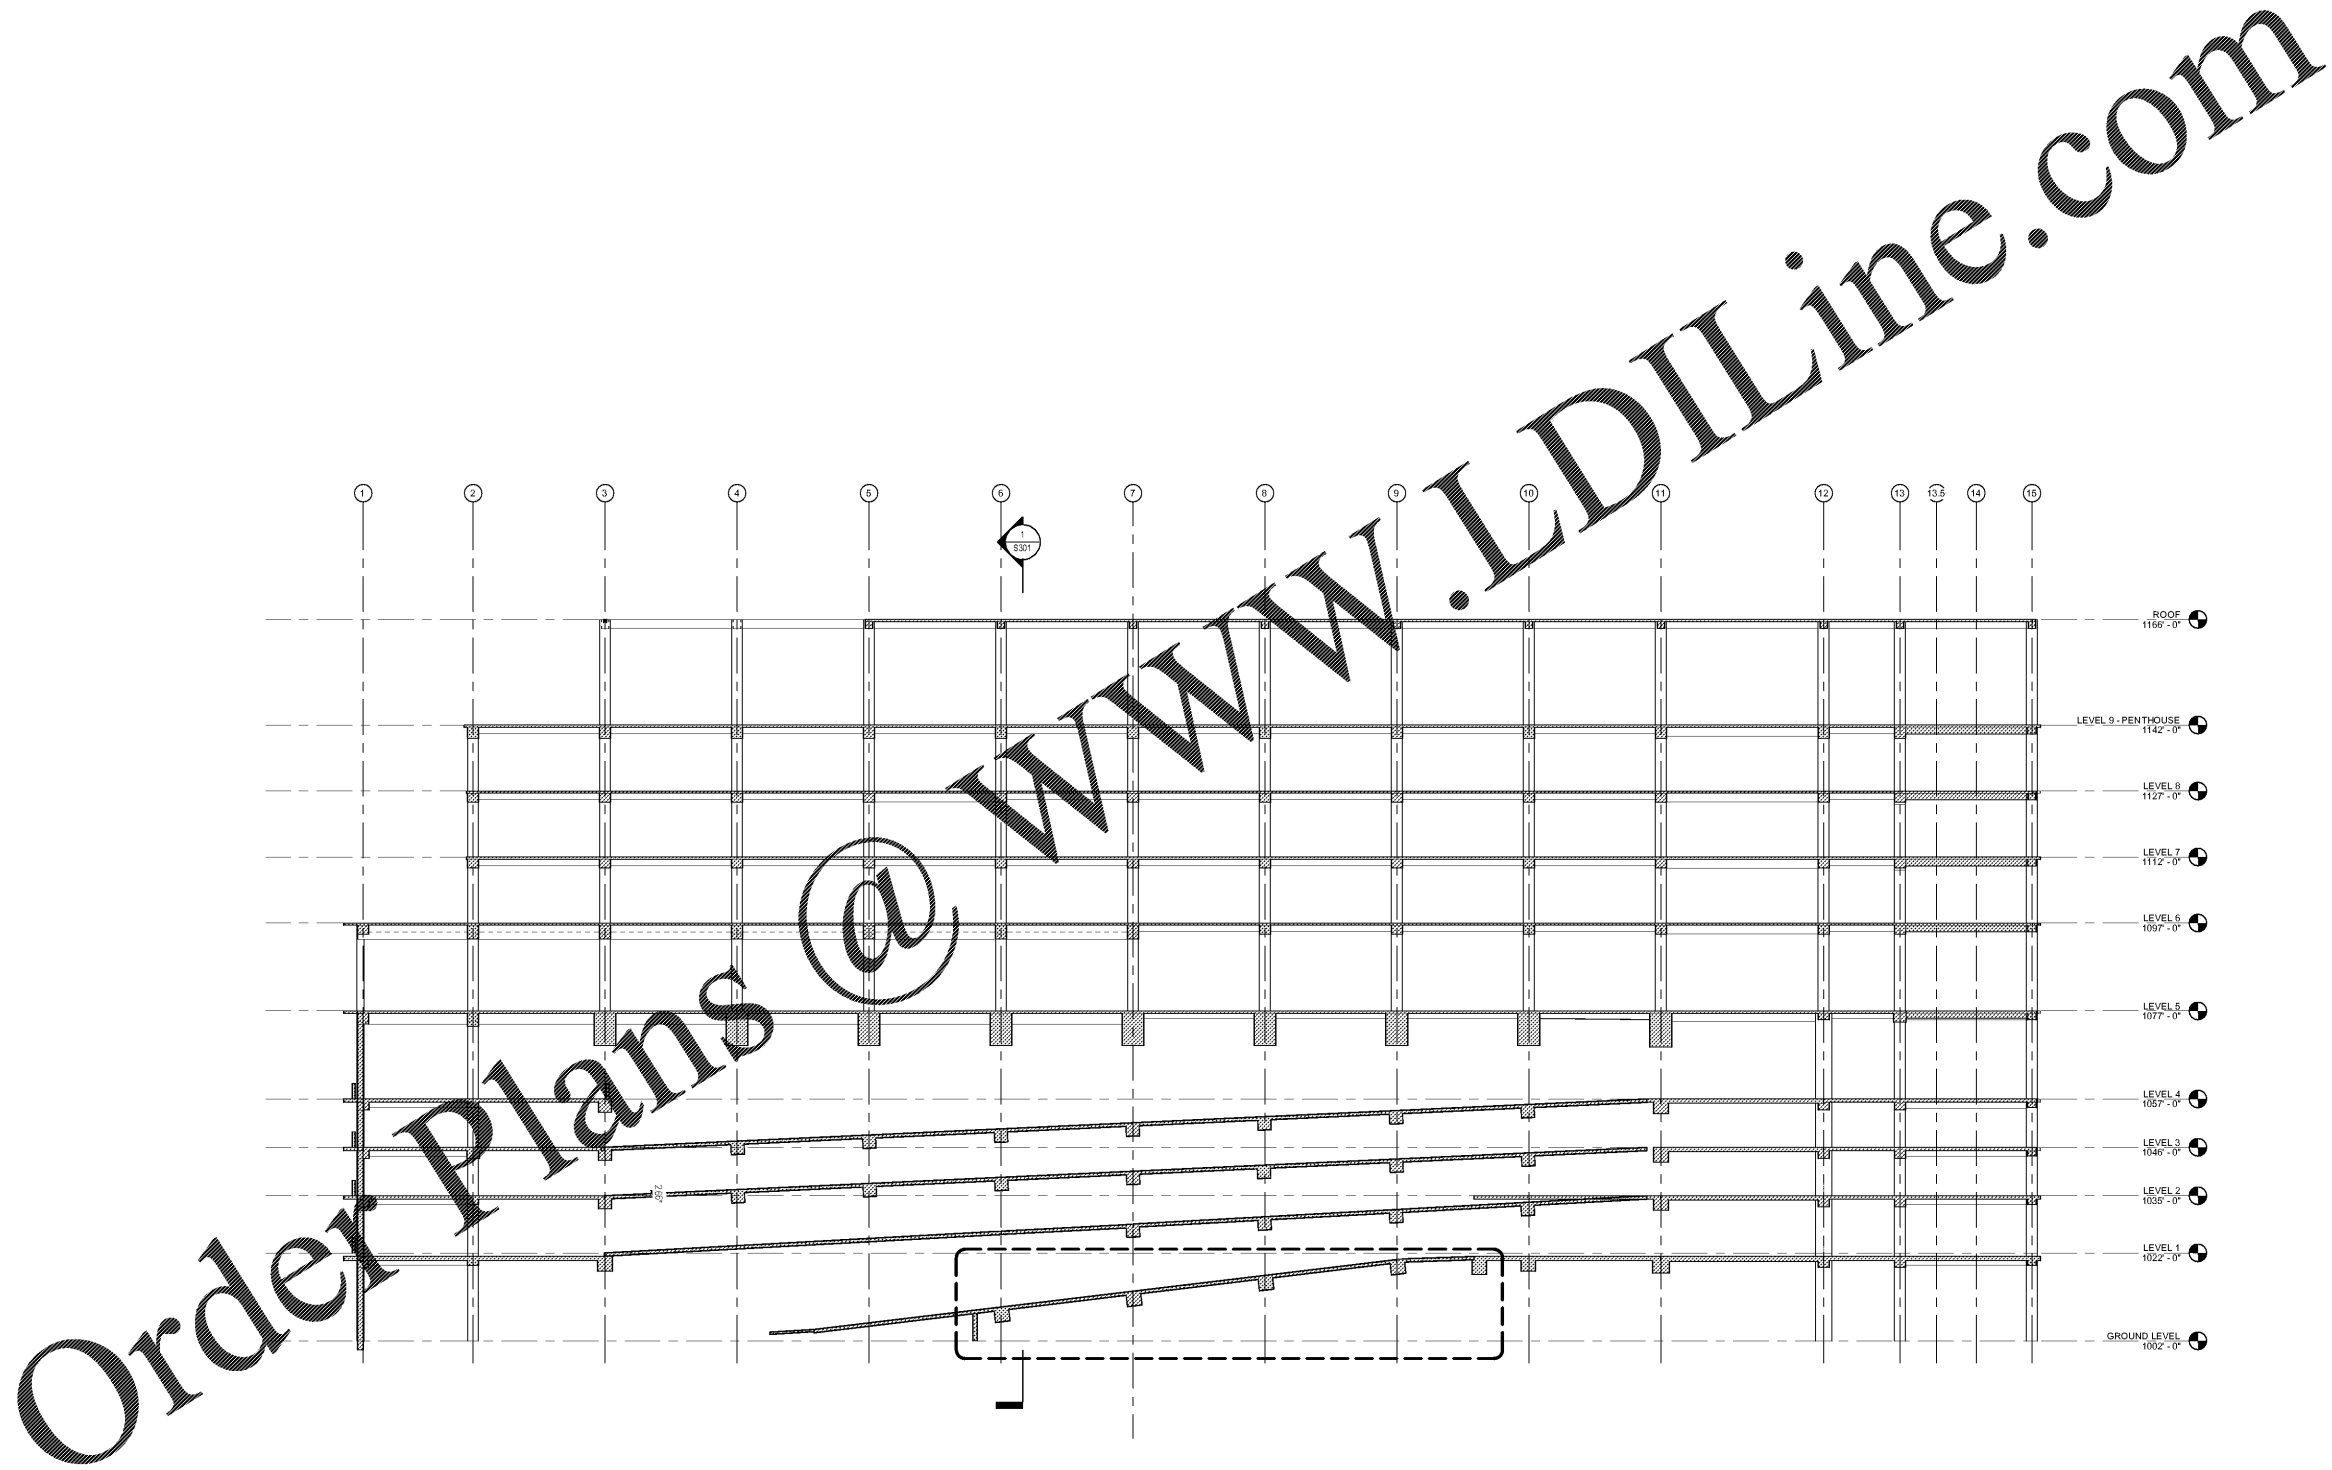

1 LONGITUDINAL BUILDING SECTION
 1/16" = 1'-0"

BUILDING SECTION NOTES

1. FRAMING IS NOT SHOWN AT ALL LEVELS. REFER TO SHEET NOTES ON S103, S108, AND S110 FOR APPLICATION OF TYPICAL FRAMING PROVIDED.