


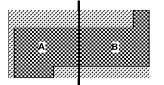

Key Plan




Professional Seals

**NOT FOR
 CONSTRUCTION**


No.	Description	Date
1	ED - GWP	2019-07-03

Project No: 18.16013.00
 Sheet Title


**SHEAR WALL
 ELEVATIONS**

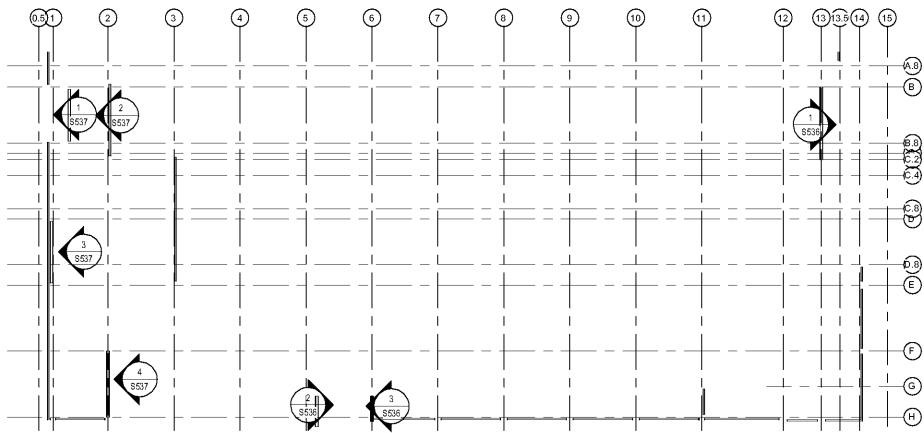


5 SW KEY PLAN
 1/32" = 1'-0"

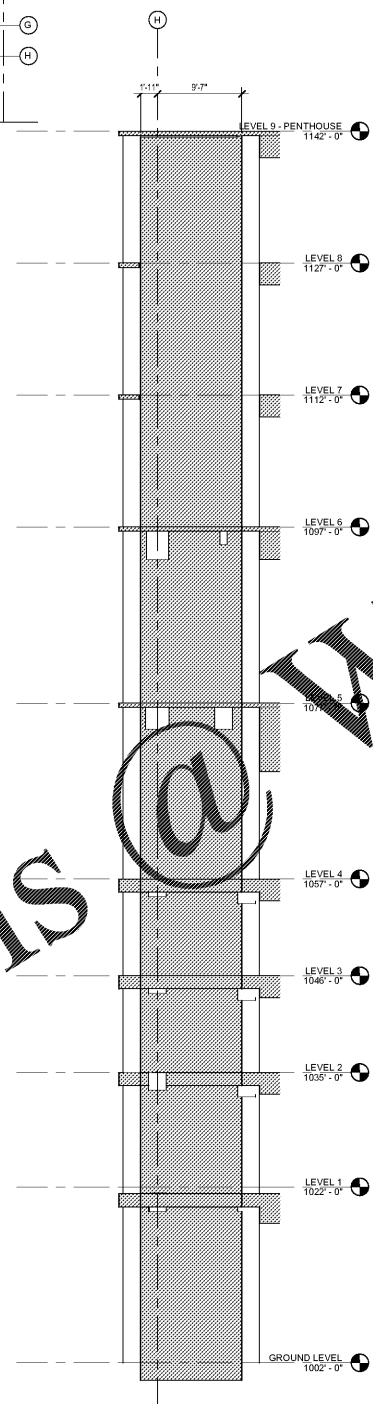

3 SHEAR WALL ELEVATION - NEAR GRID 6
 1/8" = 1'-0"

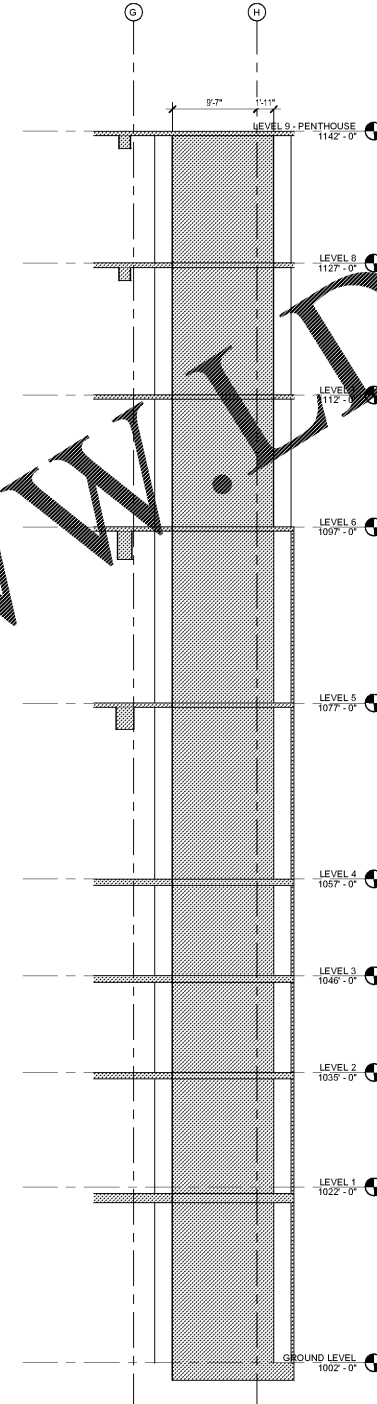

2 SHEAR WALL ELEVATION - NEAR GRID 5
 1/8" = 1'-0"

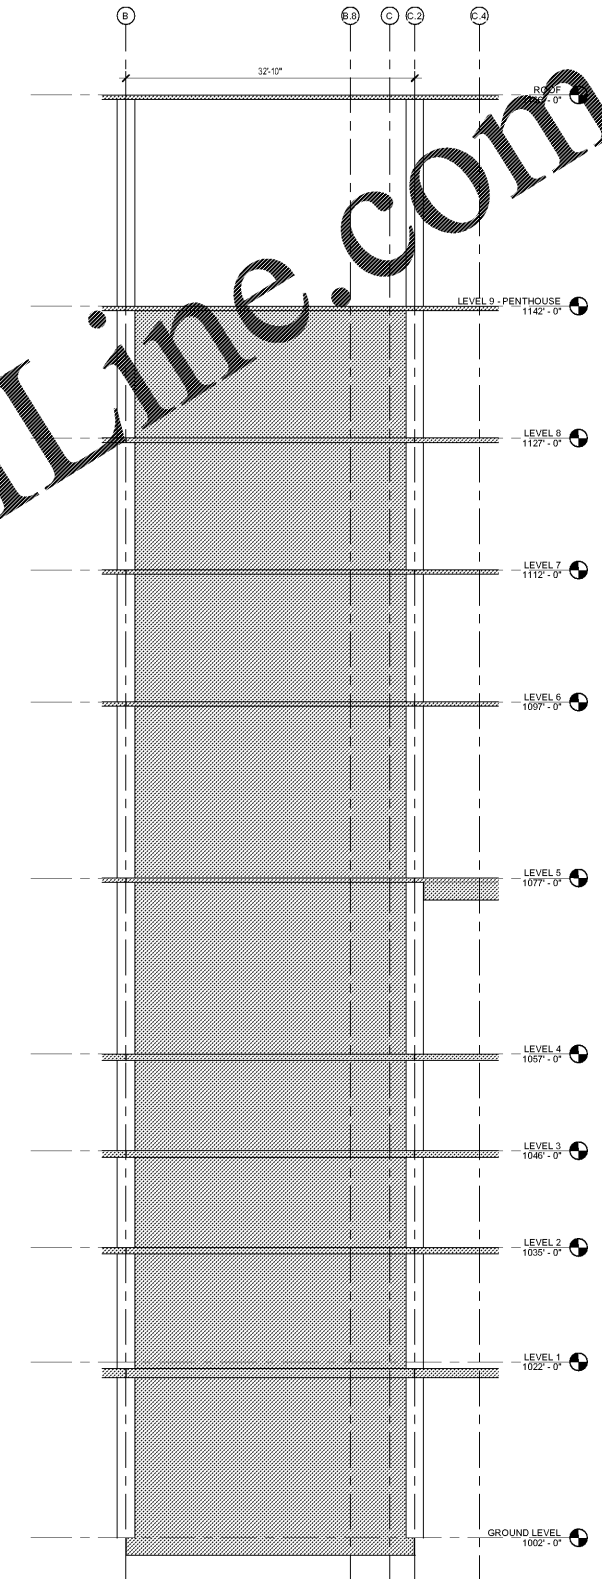

1 SHEAR WALL ELEVATION - NEAR GRID 13
 1/8" = 1'-0"

WALL MARK	THICKNESS	VERTICAL REINFORCEMENT	HORIZONTAL REINFORCEMENT
NOTE: REFER TO S401 FOR ALLOWANCES TO BE USED IN PRICING.			

4 SHEAR WALL SCHEDULE
 1/2" = 1'-0"

Order Plans @ www.LDILine.com