


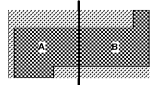

Key Plan



Professional Seals

**NOT FOR  
 CONSTRUCTION**

No. Description Date

1 ED-GMP 2019.07.03

Project No: 18.16013.00


Sheet Title

**SHEAR WALL  
 ELEVATIONS**


Original is 30 x 42. Do not scale contents of this drawing

Sheet Number


**S537**

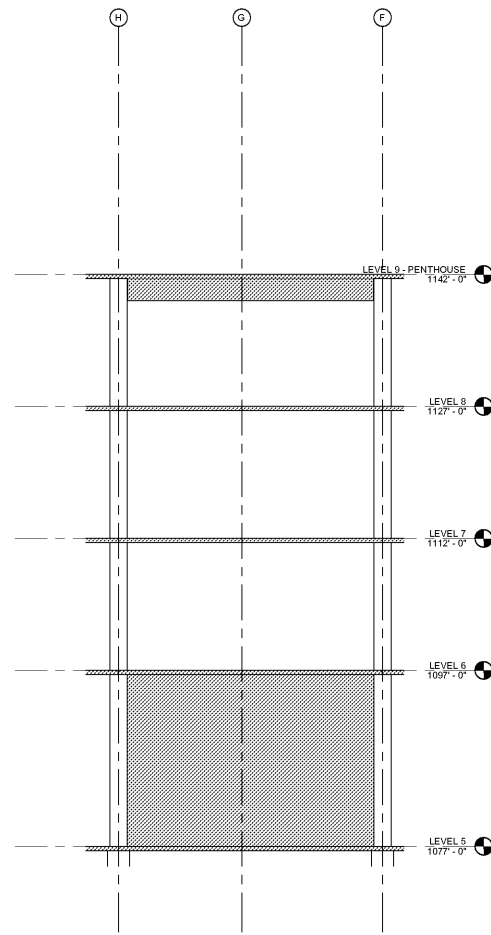


**4** SHEAR WALL ELEVATION - NEAR GRID 2  
 1/8" = 1'-0"

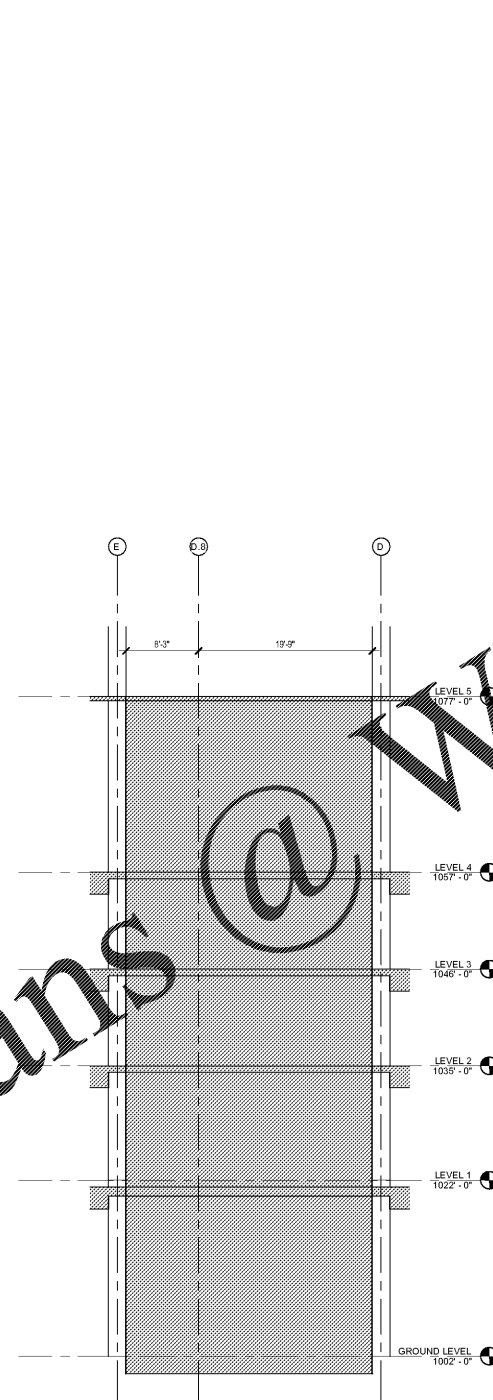

**3** SHEAR WALL ELEVATION - NEAR GRID 1 (SOUTH)  
 1/8" = 1'-0"

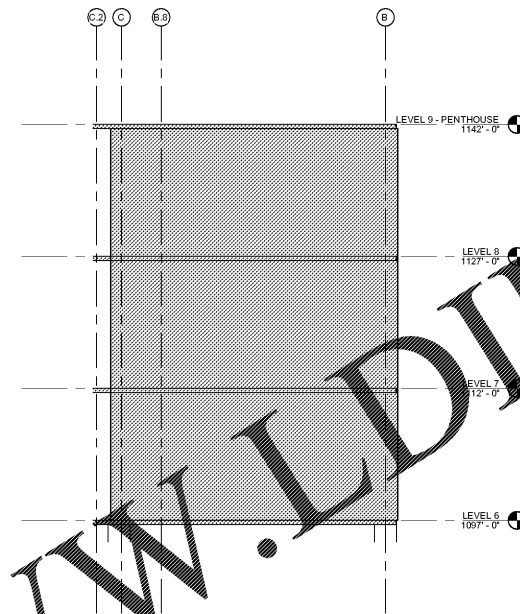

**2** SHEAR WALL ELEVATION - NEAR GRID 2 (NORTH)  
 1/8" = 1'-0"

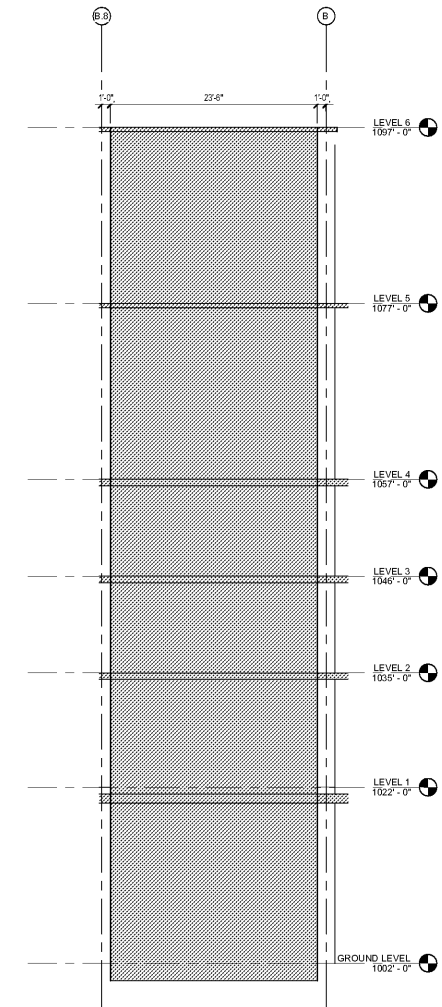

**1** SHEAR WALL ELEVATION - NEAR GRID 1  
 1/8" = 1'-0"

Order Plans @ [www.LDILine.com](http://www.LDILine.com)

[www.LDILine.com](http://www.LDILine.com)