


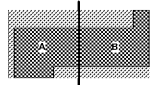

Key Plan




Professional Seals

**NOT FOR
 CONSTRUCTION**


| No. | Description | Date |
|-----|-------------|------------|
| 1 | ED - GMP | 2019-07-03 |

Project No: 18.16013.00
 Sheet Title

FOUNDATION DETAILS

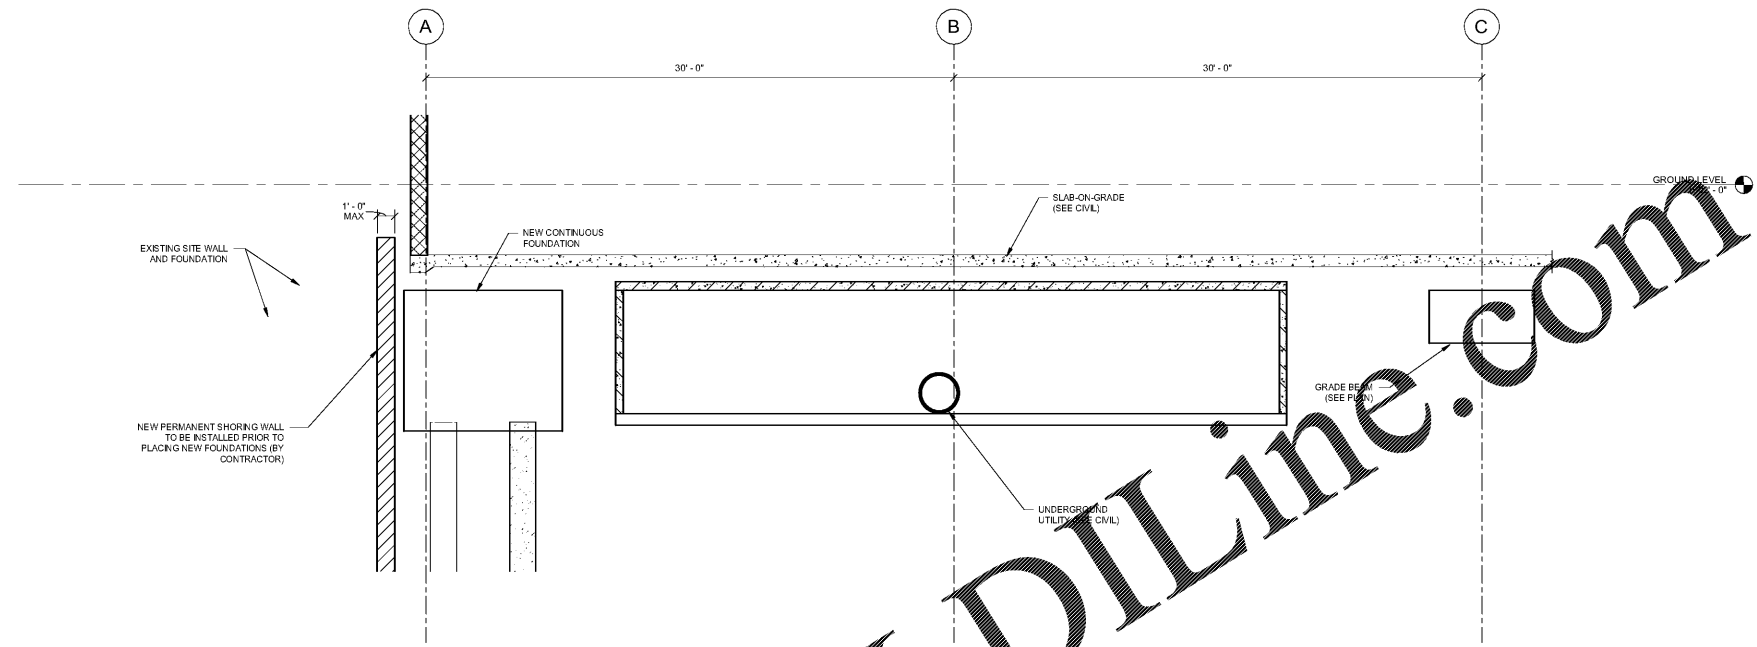

1 SECTION AT PERMANENT SHORING WALL NEAR EXISTING SITE WALL (NEW)
 1/4" = 1'-0"

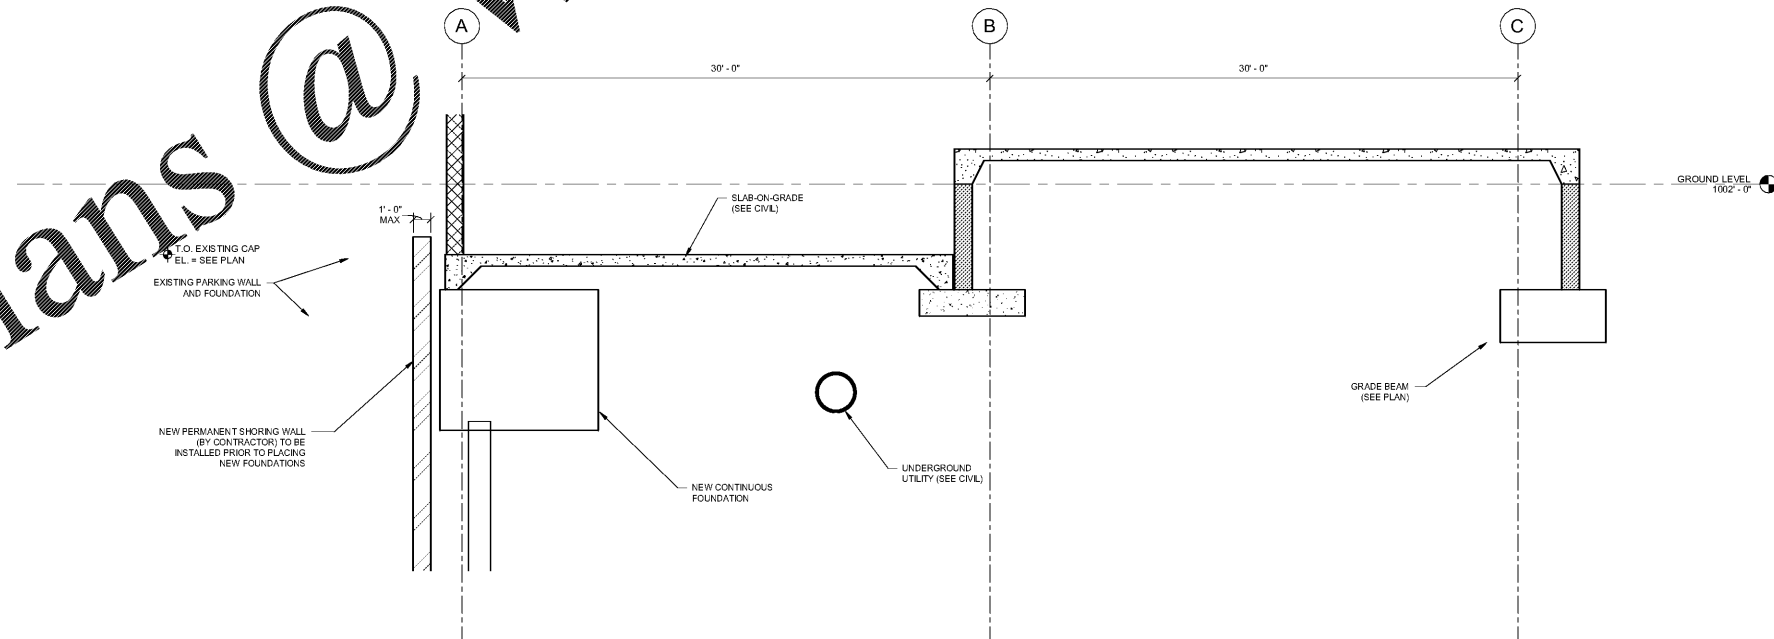

2 SECTION AT PERMANENT SHORING WALL NEAR EXISTING SITE WALL (NEW) @ GRID LINE 7
 1/4" = 1'-0"

Order Plans @ www.LDILine.com