


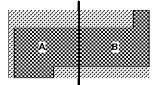

Key Plan




Professional Seals

**NOT FOR
 CONSTRUCTION**


No.	Description	Date
1	DD - GMP	2019-07-03

Project No: 18.16013.00
 Sheet Title


FOUNDATION DETAILS

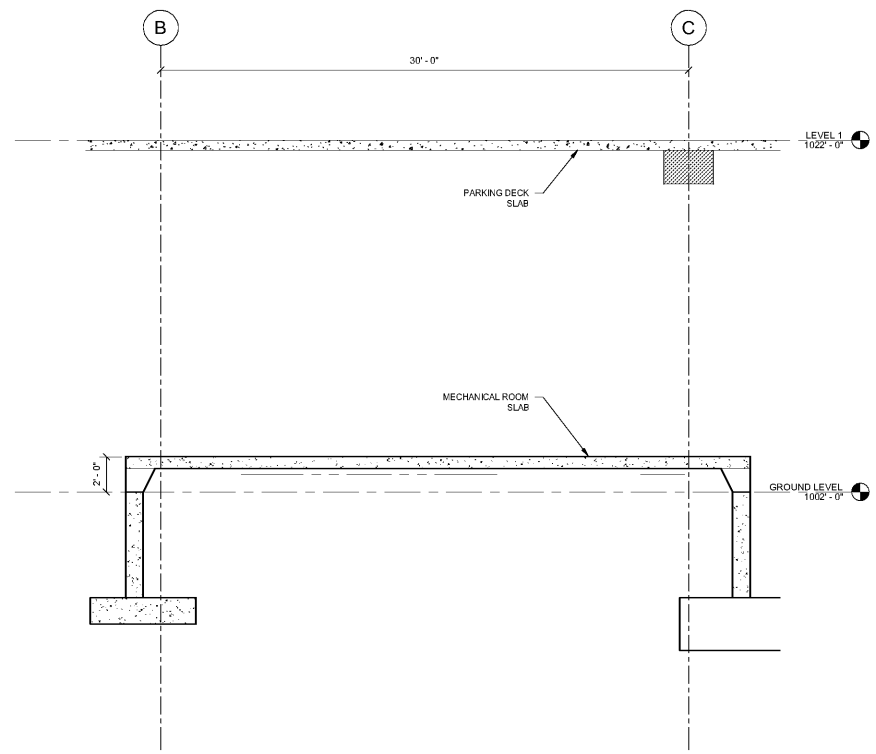


1 SECTION AT MECHANICAL ROOM
 1/4" = 1'-0"

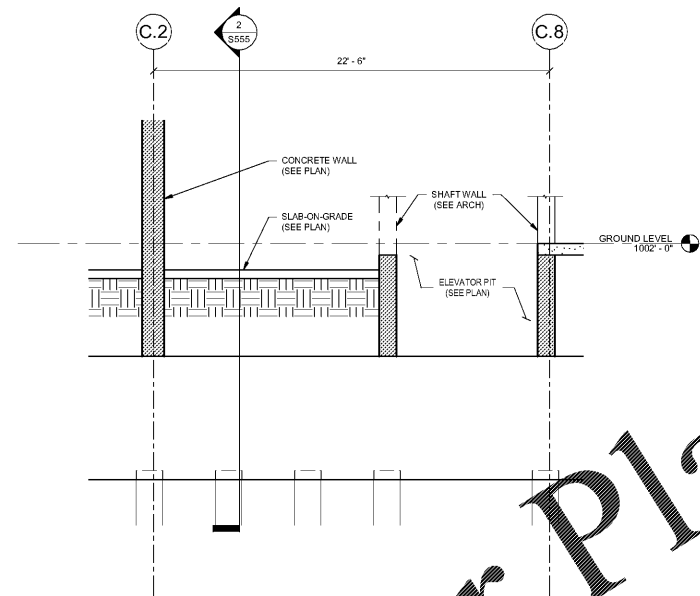


4 SECTION AT ELEVATOR PIT BETWEEN LINES C AND D
 1/4" = 1'-0"

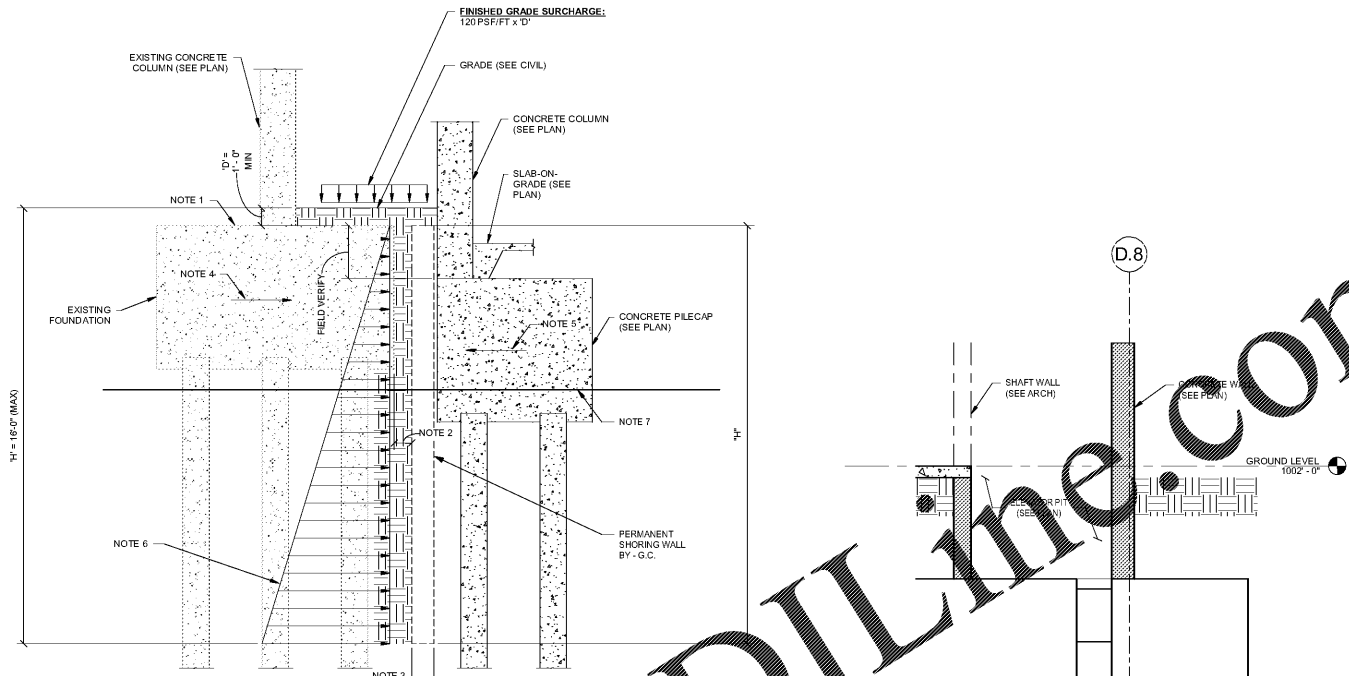


2 PERMANENT SHORING WALL LOADING DIAGRAM
 1/4" = 1'-0"

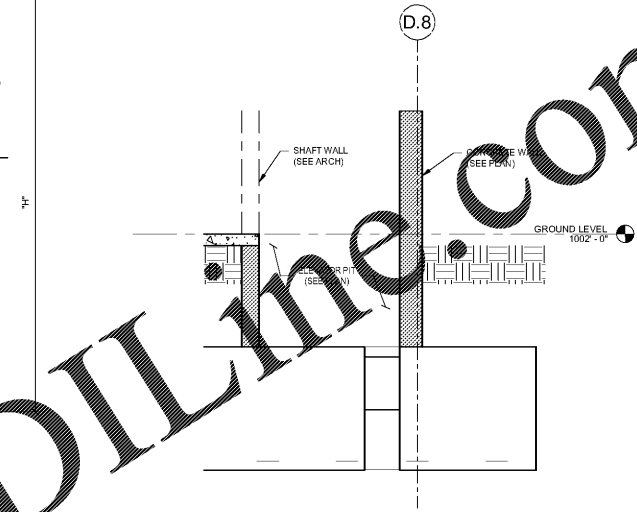

3 SECTION AT ELEVATOR PIT NEAR LINE D.8
 1/4" = 1'-0"

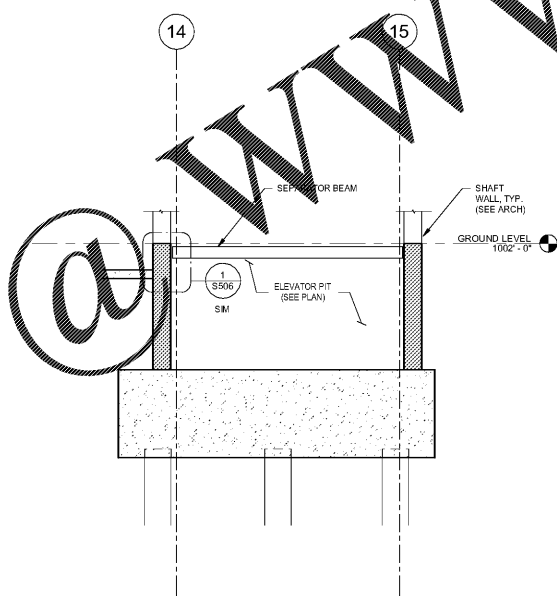

5 SECTION AT ELEVATOR PIT BETWEEN LINES 14 AND 15
 1/4" = 1'-0"

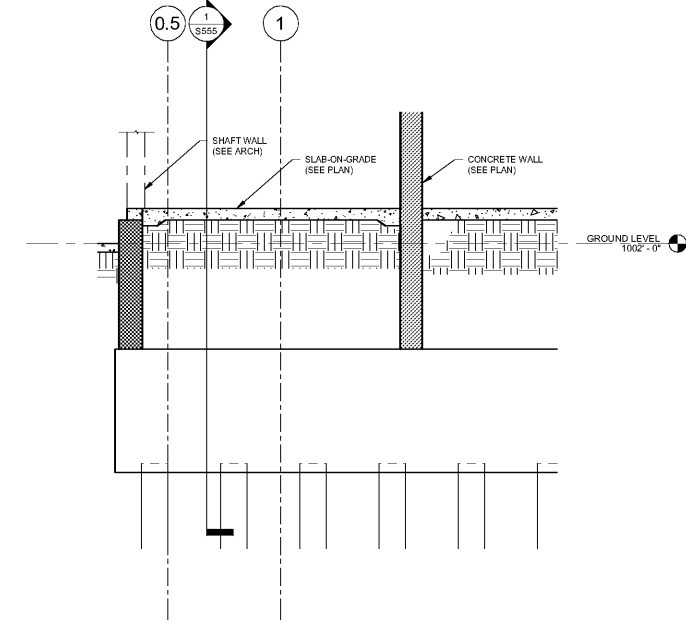

6 SECTION THROUGH WEST STAIR (LOOKING NORTH)
 1/4" = 1'-0"

Order Plans

WWW.LDILine.com