

GENERAL NOTES

1. ALL SPACES TO RECEIVE PRECAST CONCRETE WHEELS STOPS.
2. STRUCTURAL SLAB SLOPES TO DRAIN.
3. MAXIMUM 2% SLOPE ALLOWABLE TO MAINTAIN ACCESSIBILITY.
4. PROVIDE ALL TYPICAL PAVEMENT MARKINGS, INCLUDING HATCHED AREAS INDICATING ACCESSIBLE ROUTE FROM ADA SPACES TO ENTRANCE LOBBY.
5. PROVIDE BOLLARDS AS REQUIRED TO PROTECT GLAZING, ACCESSIBLE ROUTE AND STAIRS.
6. VEHICULAR BARRIERS ARE REQUIRED AT BUILDING PERIMETER AND STONEFRONT ENTRANCE LOBBIES.



Project
**THE CENTER FOR
 ADVANCED SURGICAL
 SERVICES (CASS)**
 80 GILMER STREET SE
 ATLANTA, GA 30303


Prepared For
GRADY HEALTH SYSTEM
 80 JESSE HILL DR. SE
 ATLANTA, GA 30303




Heldred, Obata & Kastbaum, Inc.
 133 Peachtree Street, NE, Suite 4800
 Atlanta, GA 30303 USA
 T+1 404 439 9000 F+1 404 439 9001

All reproduction & intellectual property rights reserved © 2019
 In Association with

Key Plan

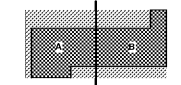


Professional Seal

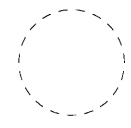

ISSUED FOR CONSTRUCTION

No.	Description	Date
1	ED - GMP	2019.07.03

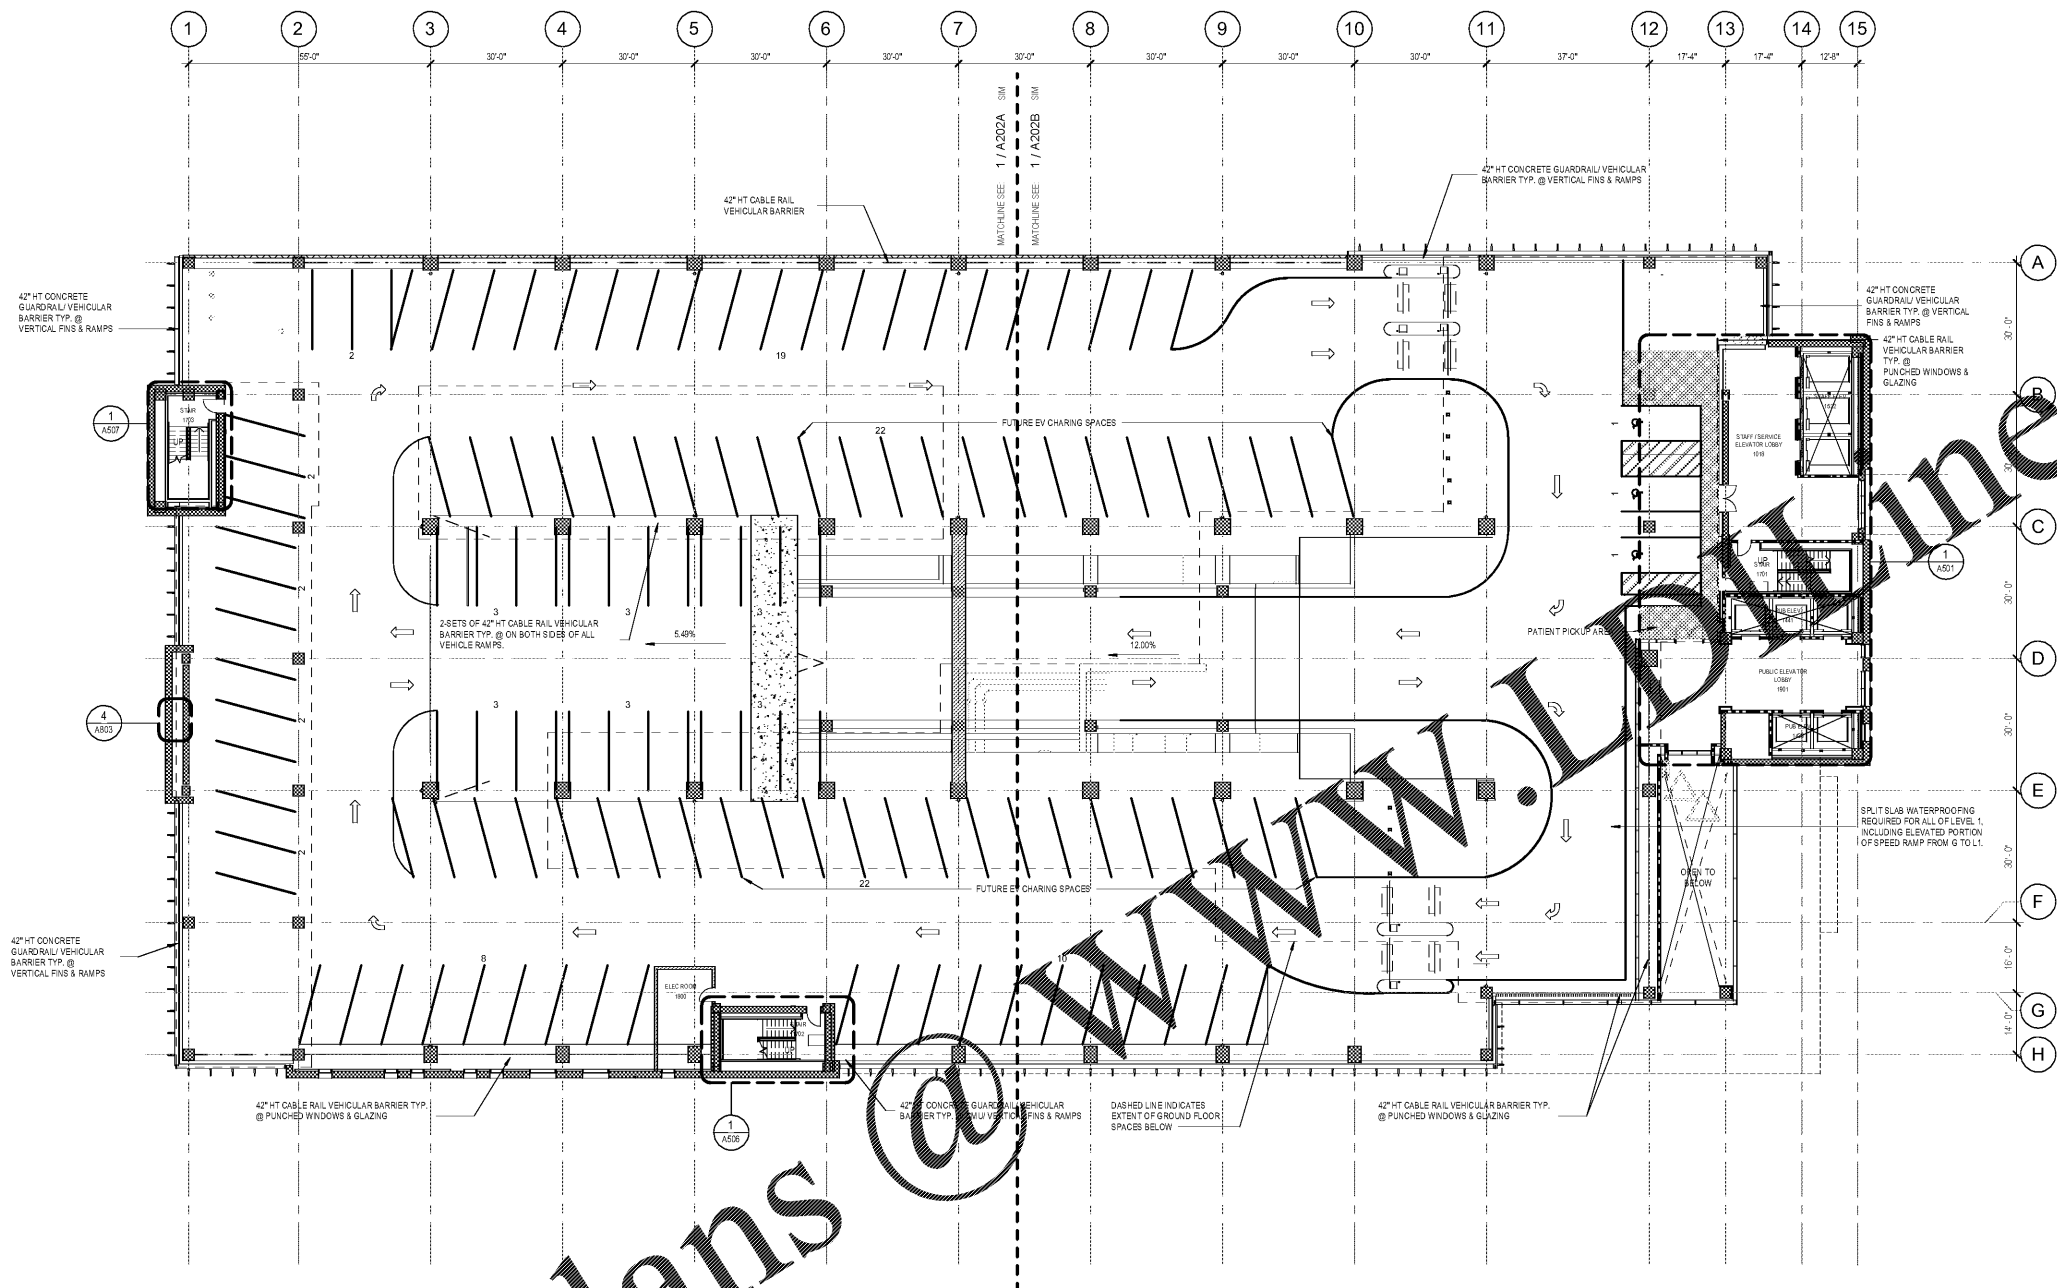

1 COMPOSITE FLOOR PLAN - LEVEL 1
 1/16" = 1'-0"

PARKING SPACES			
9'-0"x18'-0" & 7'-6" STANDARD SPACES			
8'-0"x5'-0"x18'-0" 90° & 75° STANDARD VAN ADA (8'-0"x18'-0" 90° & 75° STANDARD VAN ADA)			
LEVELS	STANDARD	CAR ACCESSIBLE	TOTAL
LEVEL 1	109	3	113
LEVEL 2	162	0	162
LEVEL 3	165	0	165
LEVEL 4	10	3	598

Order Plans @ www.onlinedrawings.com

www.onlinedrawings.com