



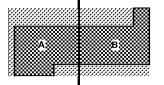

Key Plan

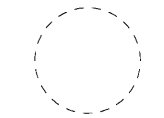


Professional Seal




ISSUED FOR CONSTRUCTION

No.	Description	Date
1	DC - GMP	2019.07.03

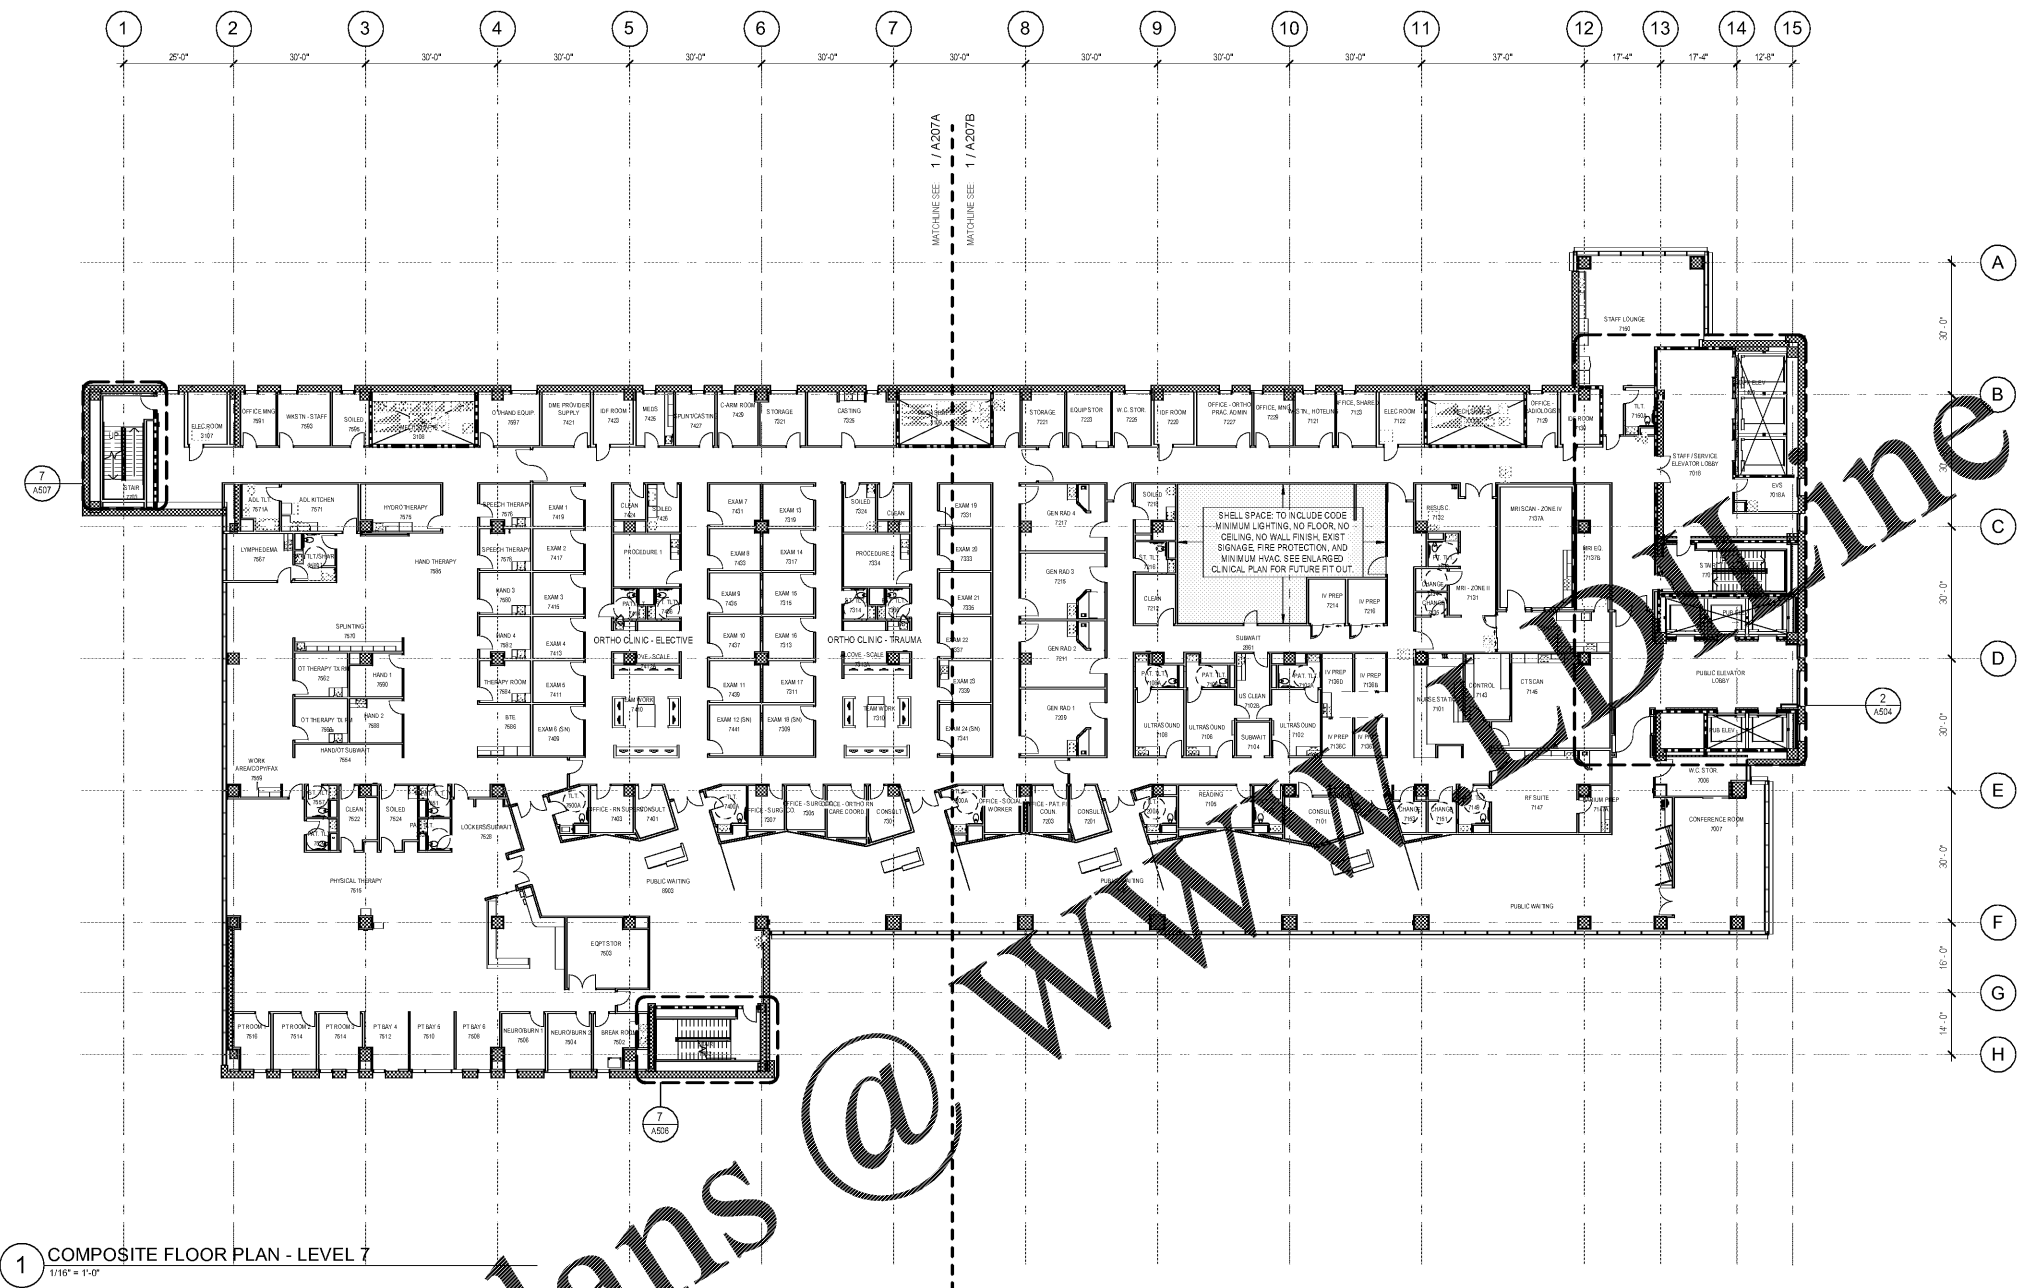

**1** COMPOSITE FLOOR PLAN - LEVEL 7  
 1/16" = 1'-0"

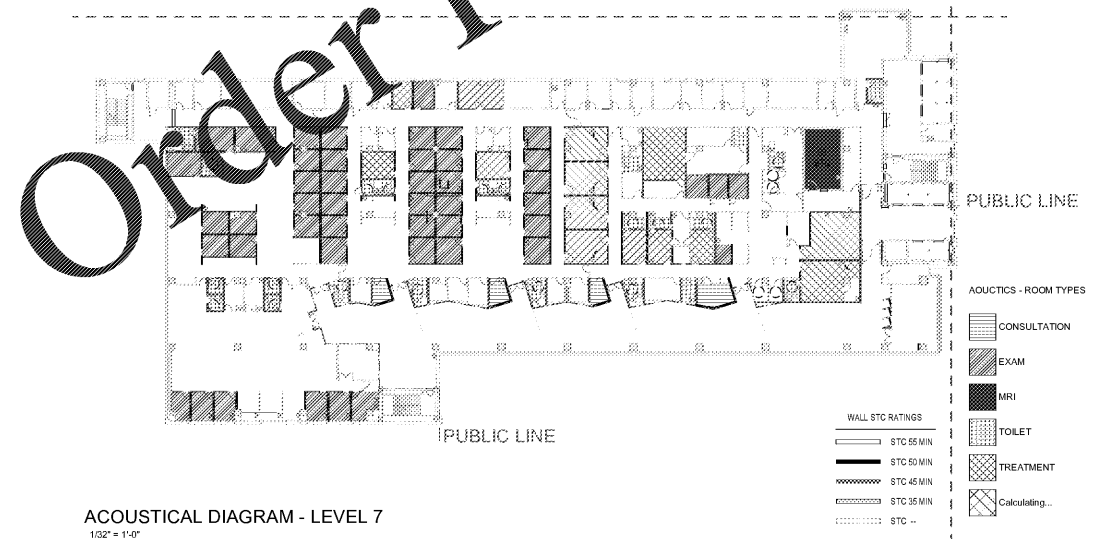

ACOUSTICAL DIAGRAM - LEVEL 7  
 1/32" = 1'-0"

- ACOUSTICS - ROOM TYPES**
- CONSULTATION
  - EXAM
  - MRI
  - TOILET
  - TREATMENT
  - Calculating...
- WALL STC RATINGS**
- STC 55 MIN
  - STC 50 MIN
  - STC 45 MIN
  - STC 35 MIN
  - STC -