



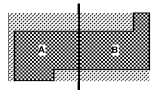

Key Plan

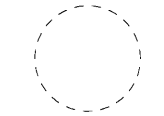

Professional Seal



ISSUED FOR CONSTRUCTION

No.	Description	Date
1	ED - GMP	2019.07.03


Project No: 18.16013.00

Sheet Title


**BUILDING ELEVATIONS**

Original is 30 x 42. Do not scale contents of this drawing.  
 Sheet Number

**A121**

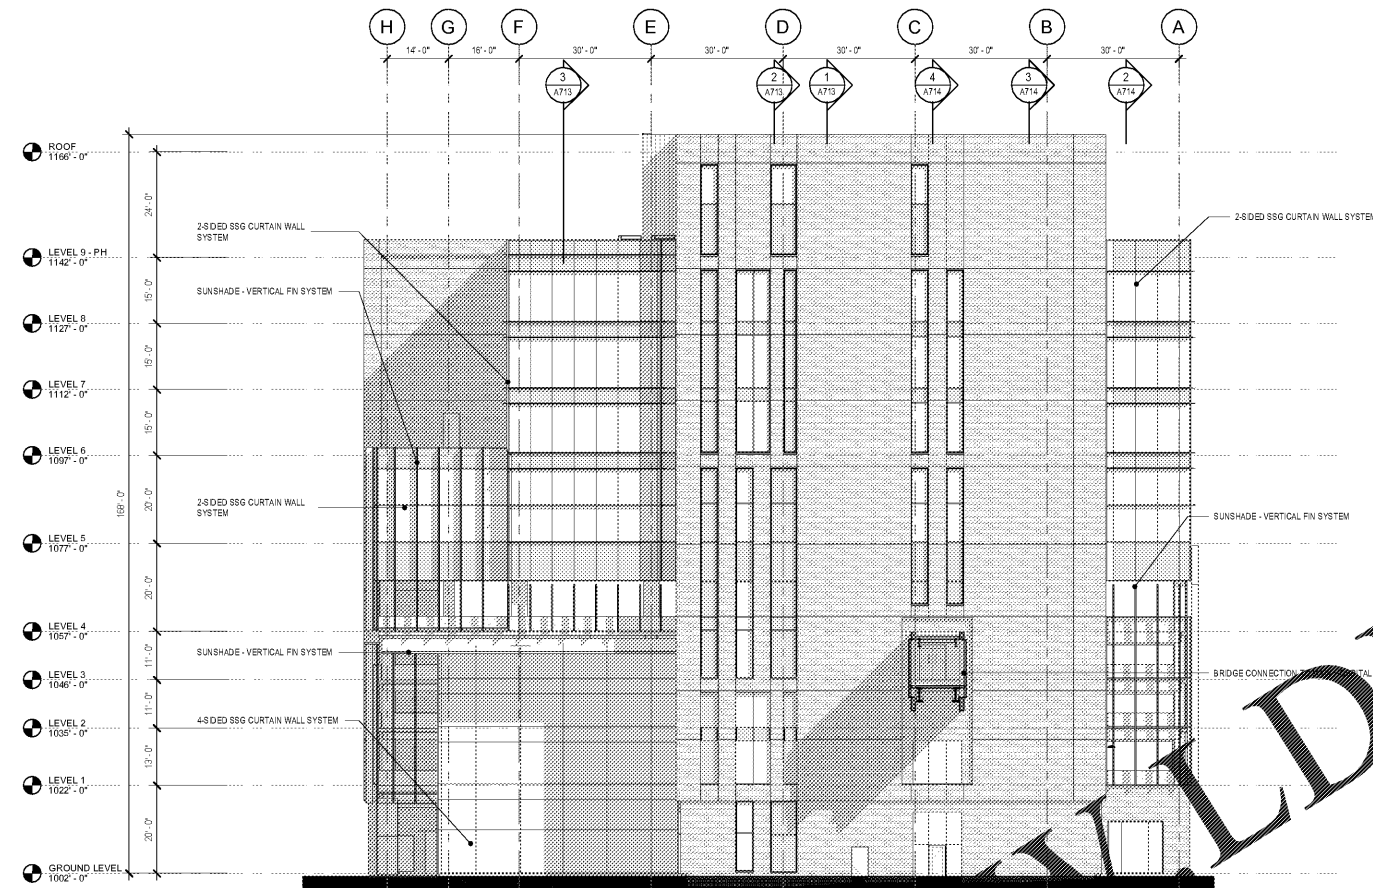

**2 ELEVATION - EAST COMPOSITE**  
 1/16" = 1'-0"

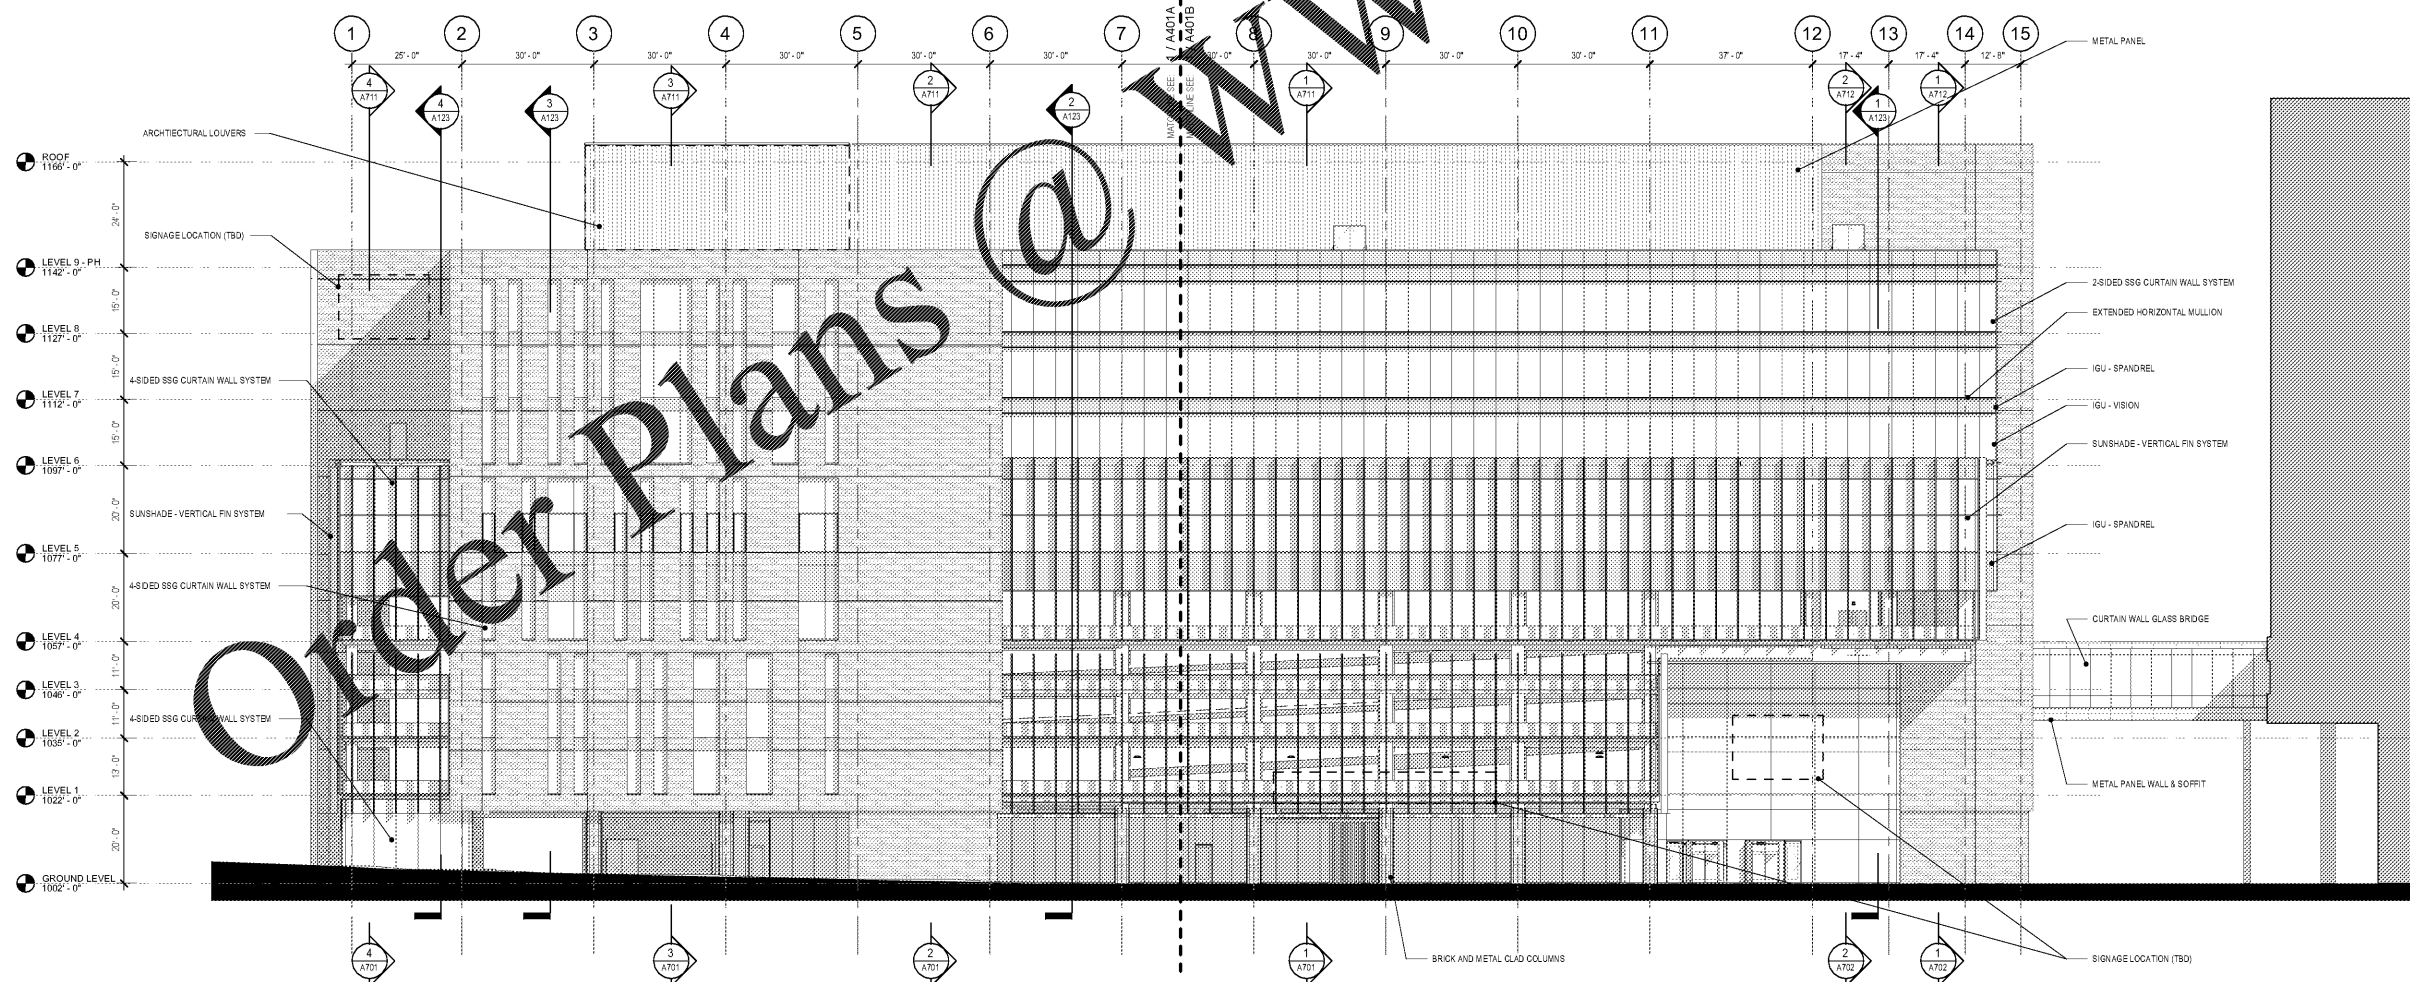

**1 ELEVATION - SOUTH COMPOSITE**  
 1/16" = 1'-0"