


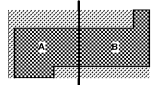

Key Plan



Professional Seal




ISSUED FOR CONSTRUCTION

No.	Description	Date
1	ED - GMP	2019.07.03


Project No: 18.16013.00

Sheet Title

BUILDING ELEVATIONS

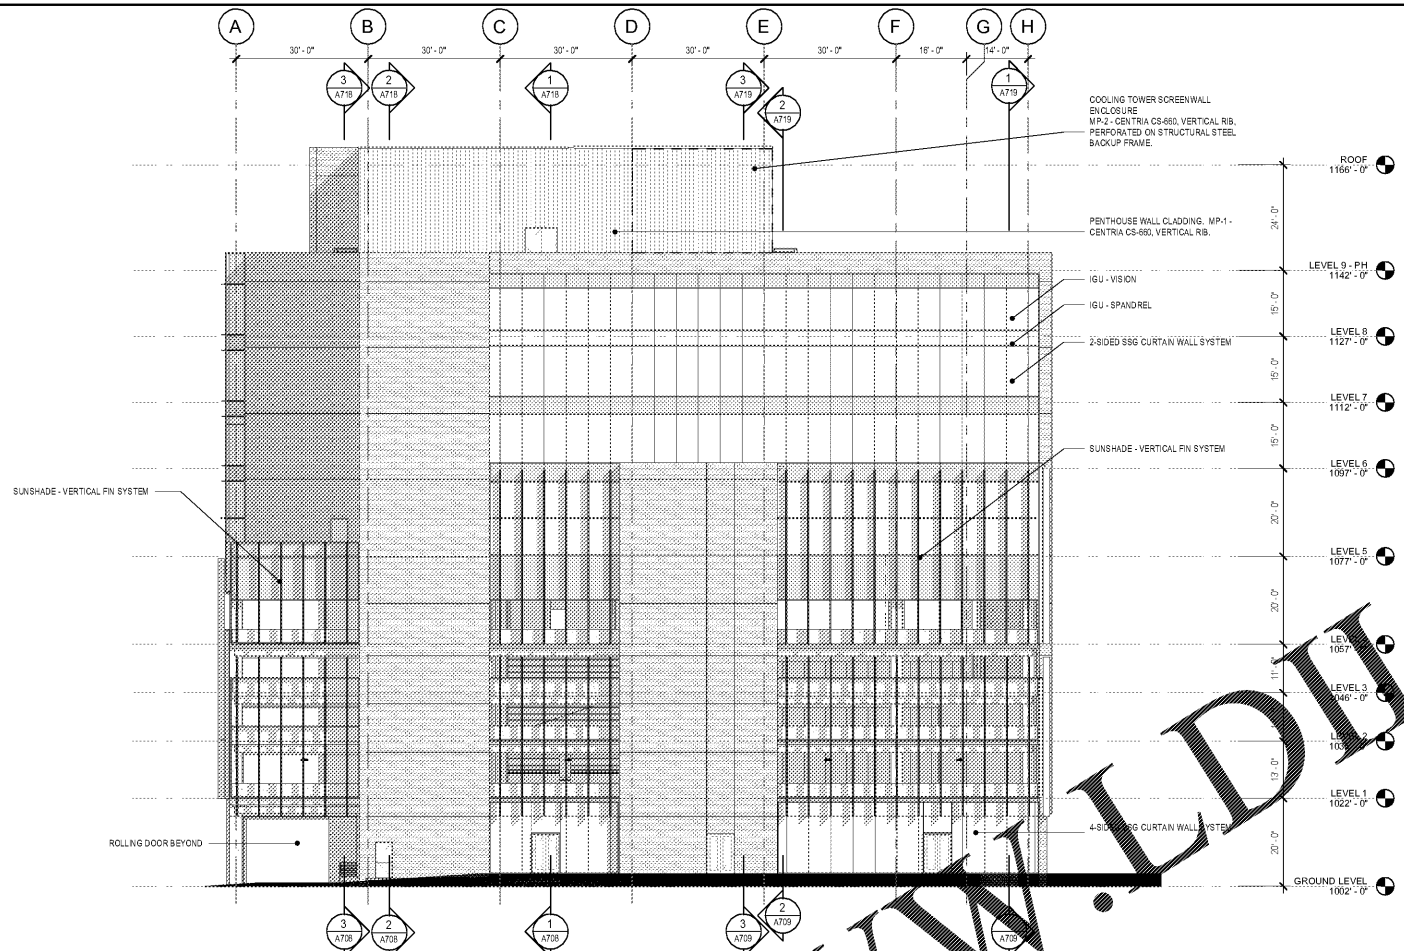

2 ELEVATION - WEST COMPOSITE
 1/16" = 1'-0"

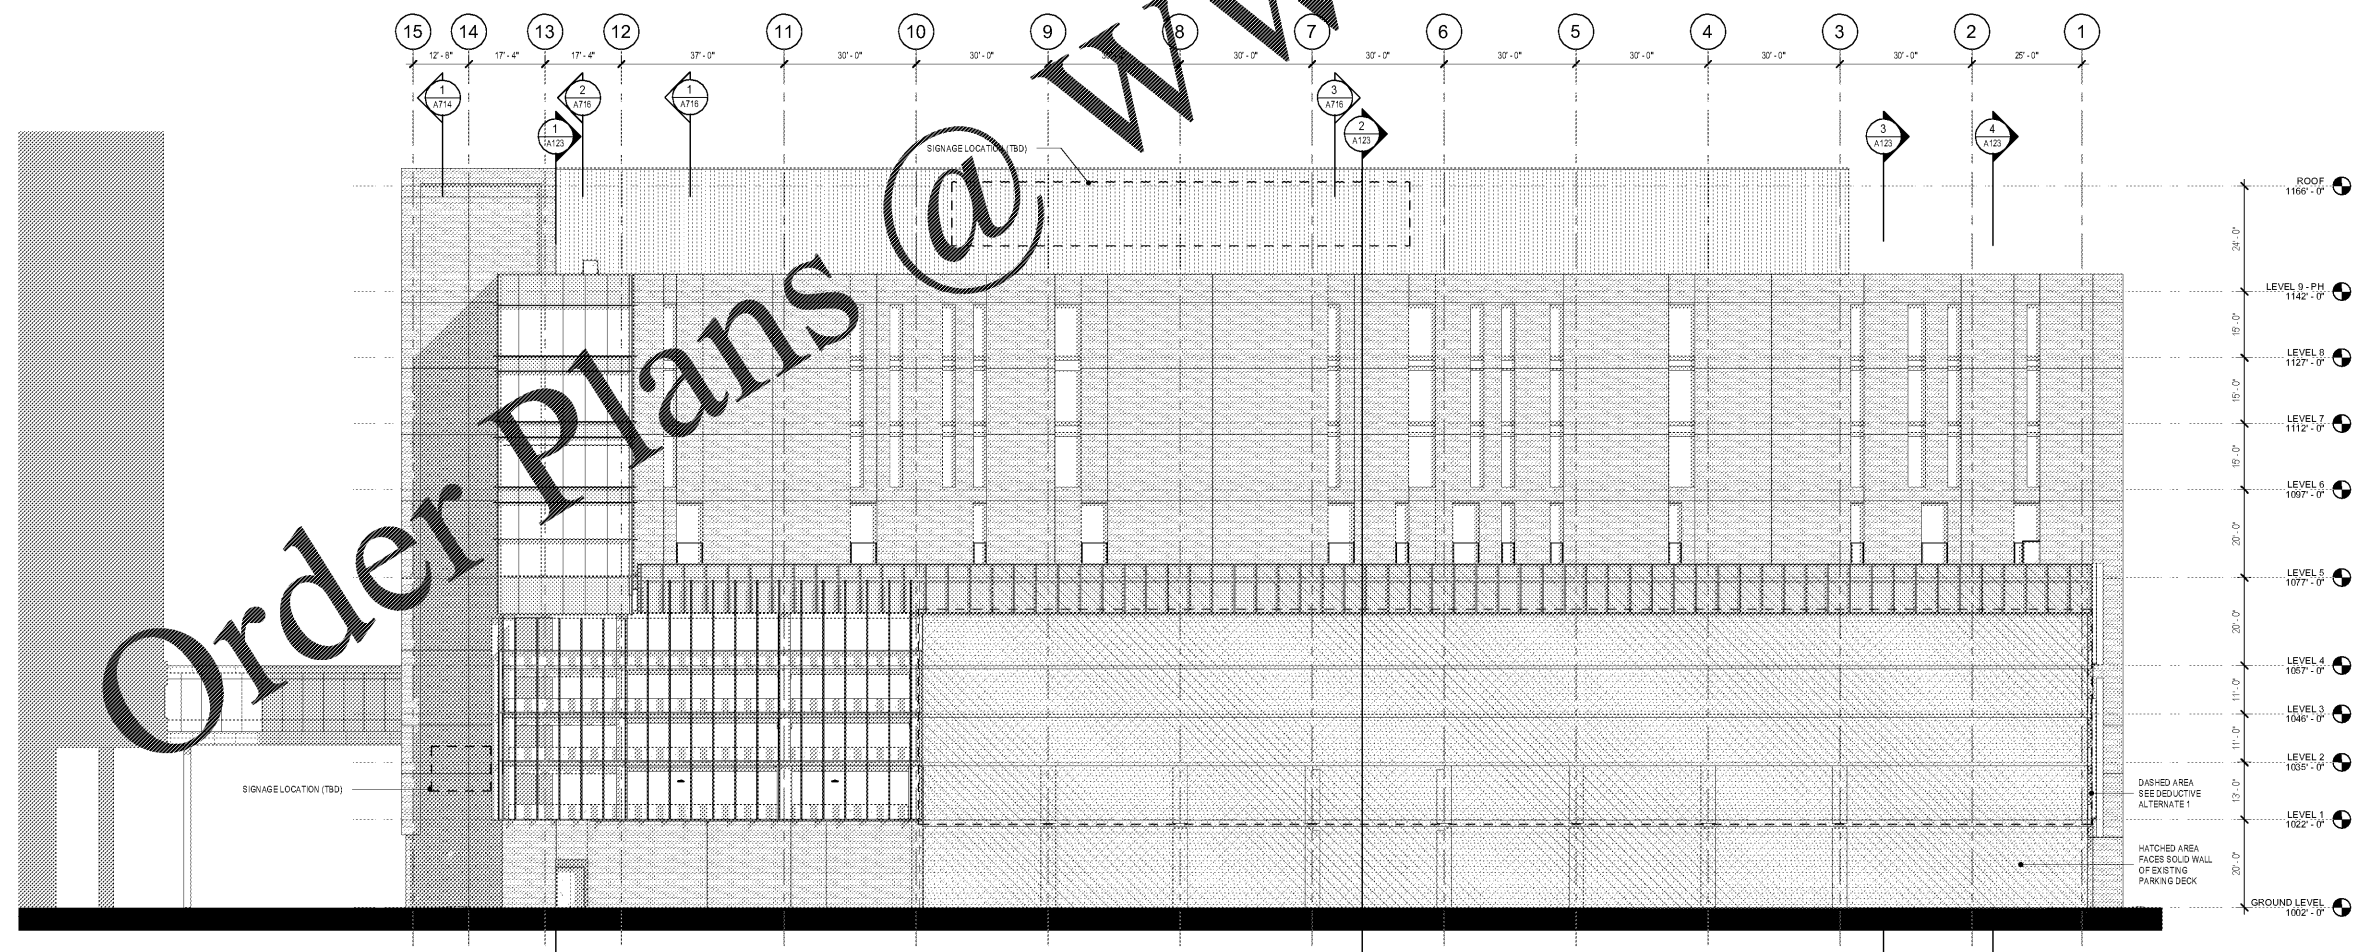

1 ELEVATION - NORTH COMPOSITE
 1/16" = 1'-0"

2019-07-03 4:38:07 PM

Order Plans @ www.LDILine.com