



H G F E D C B A

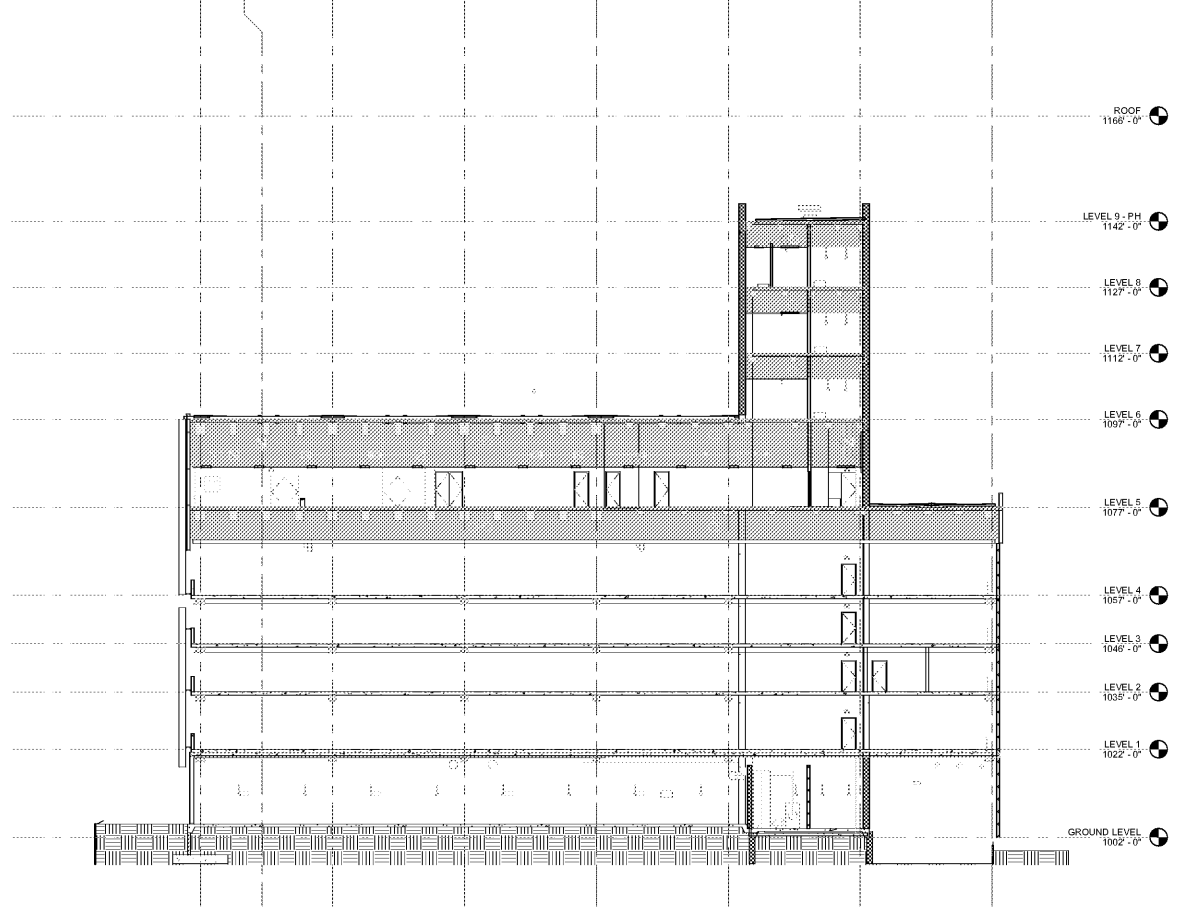


4 BUILDING SECTION - LOOKING WEST  
1/16" = 1'-0"

H G F E D C B A

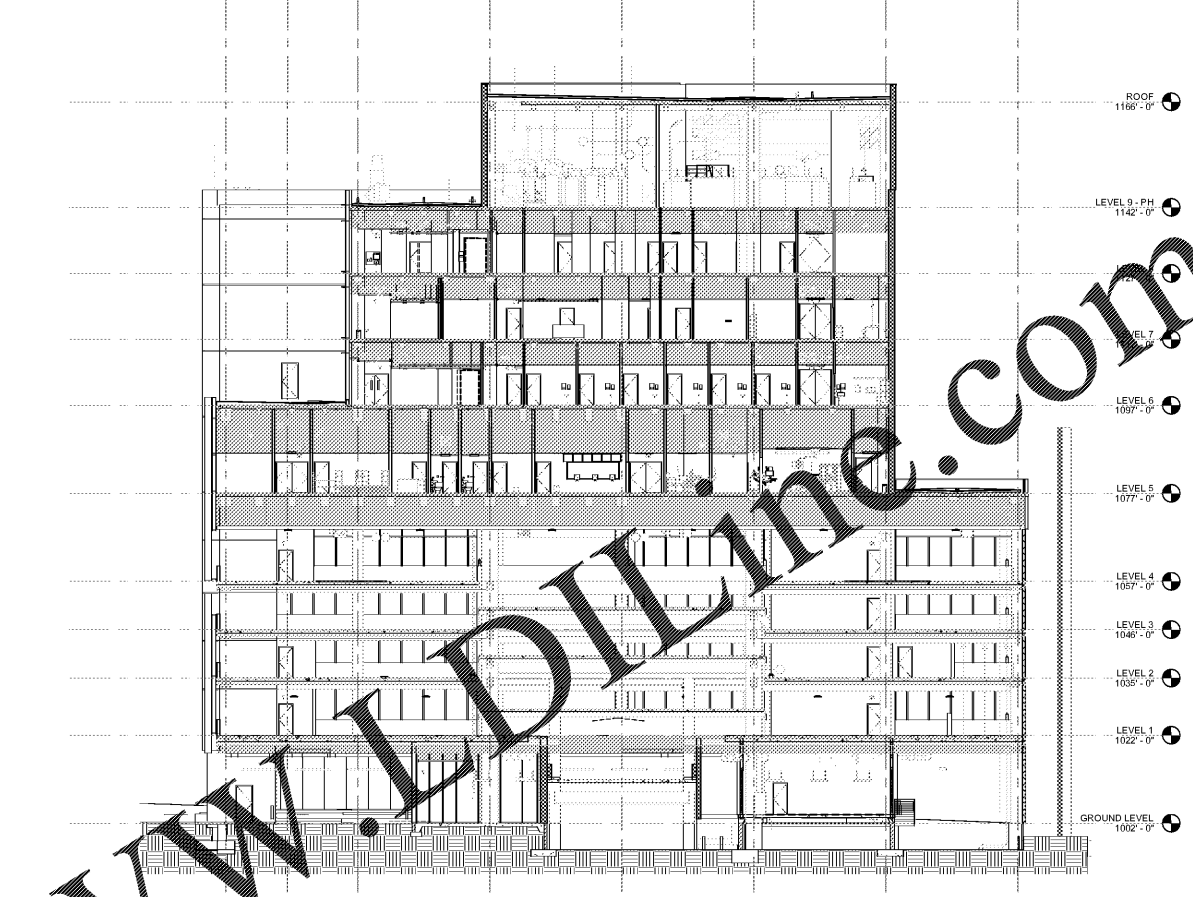


2 BUILDING SECTION - LOOKING WEST 6.5  
1/16" = 1'-0"

H G F E D C B A

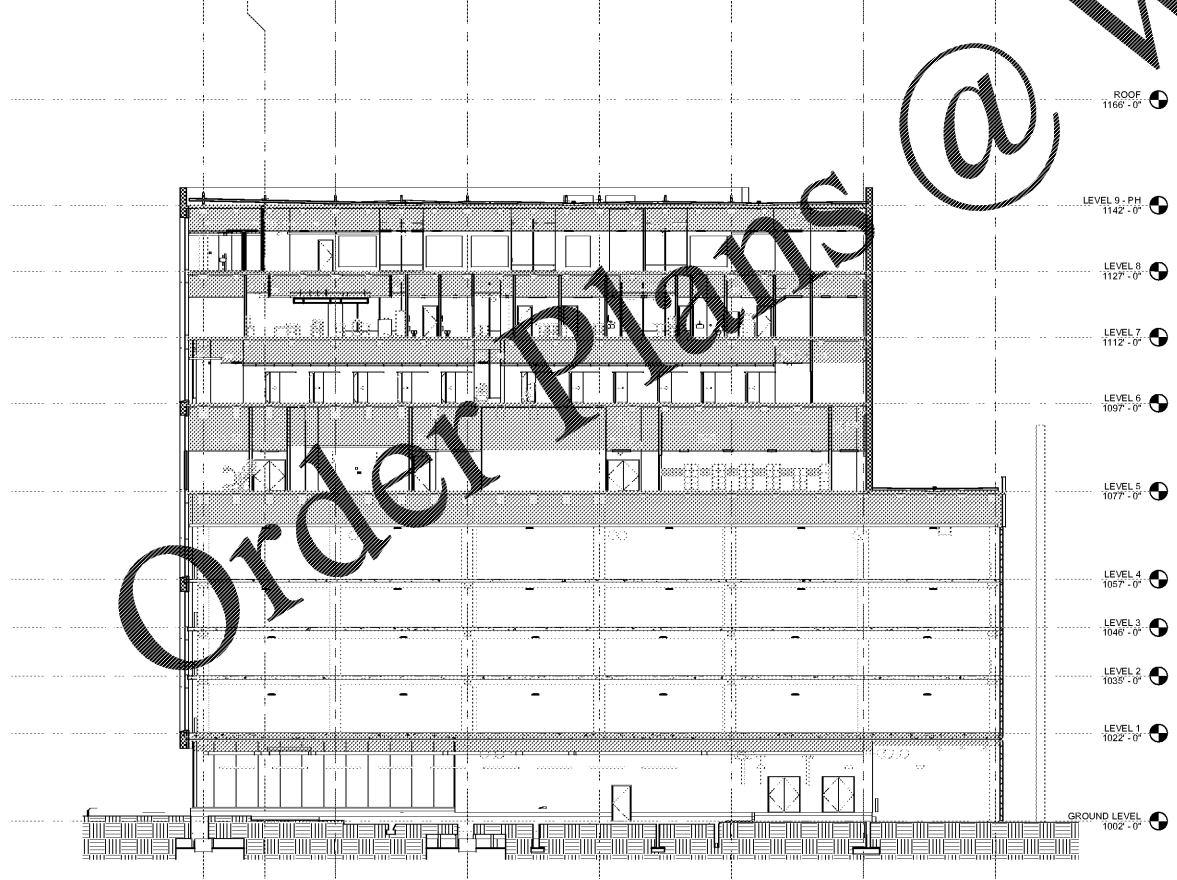

3 BUILDING SECTION - LOOKING WEST  
1/16" = 1'-0"

H G F E D C B A

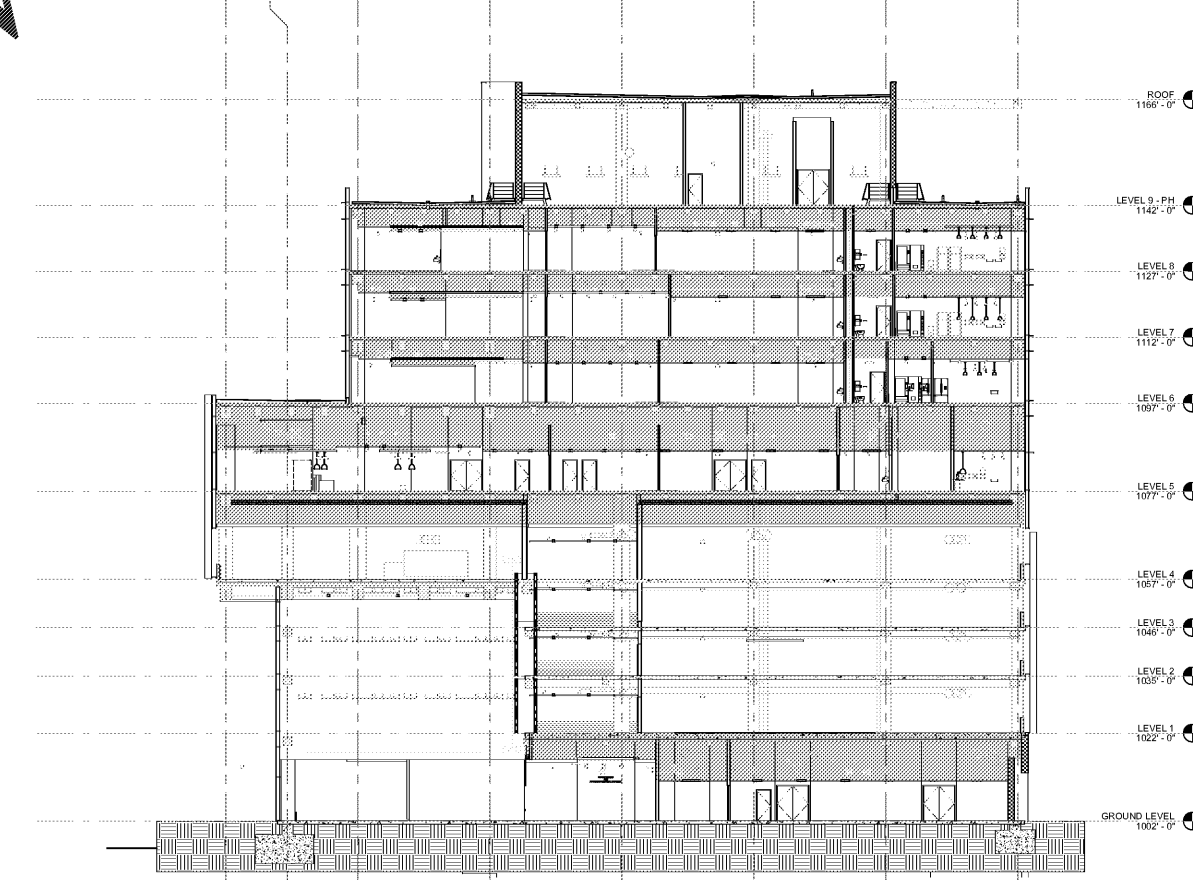

1 BUILDING SECTION - LOOKING WEST  
1/16" = 1'-0"



Project  
THE CENTER FOR  
ADVANCED SURGICAL  
SERVICES (CASS)  
80 GILMER STREET SE  
ATLANTA, GA 30303


Prepared For  
GRADY HEALTH SYSTEM  
80 JESSE HILL DR. SE  
ATLANTA, GA 30303



Helmuth, Obata & Kassabaum, Inc.  
133 Peachtree Street, NE, Suite 4800  
Atlanta, GA 30303 USA  
T+1 404 439 9000 F+1 404 439 9001

All reproduction & intellectual property rights reserved ©  
2019  
In Association with

Key Plan

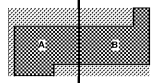

Professional Seal

NOT FOR  
CONSTRUCTION

No.	Description	Date
1	ED - GMP	2019.07.03

Project No: 18.16013.00  
Sheet Title  
BUILDING SECTIONS

Original is 30 x 42. Do not scale contents of this drawing.  
Sheet Number

A123