


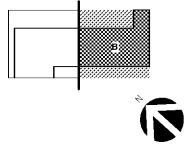

Key Plan



Professional Seals

**NOT FOR
 CONSTRUCTION**


No.	Description	Date
1	DC - GMP	2019-07-03

Project No: 18.16013.00
 Sheet Title

**LEVEL 06 FURNITURE
 PLAN - EAST**

Original is 20 x 43. Do not scale contents of this drawing.
 Sheet Number

A236B

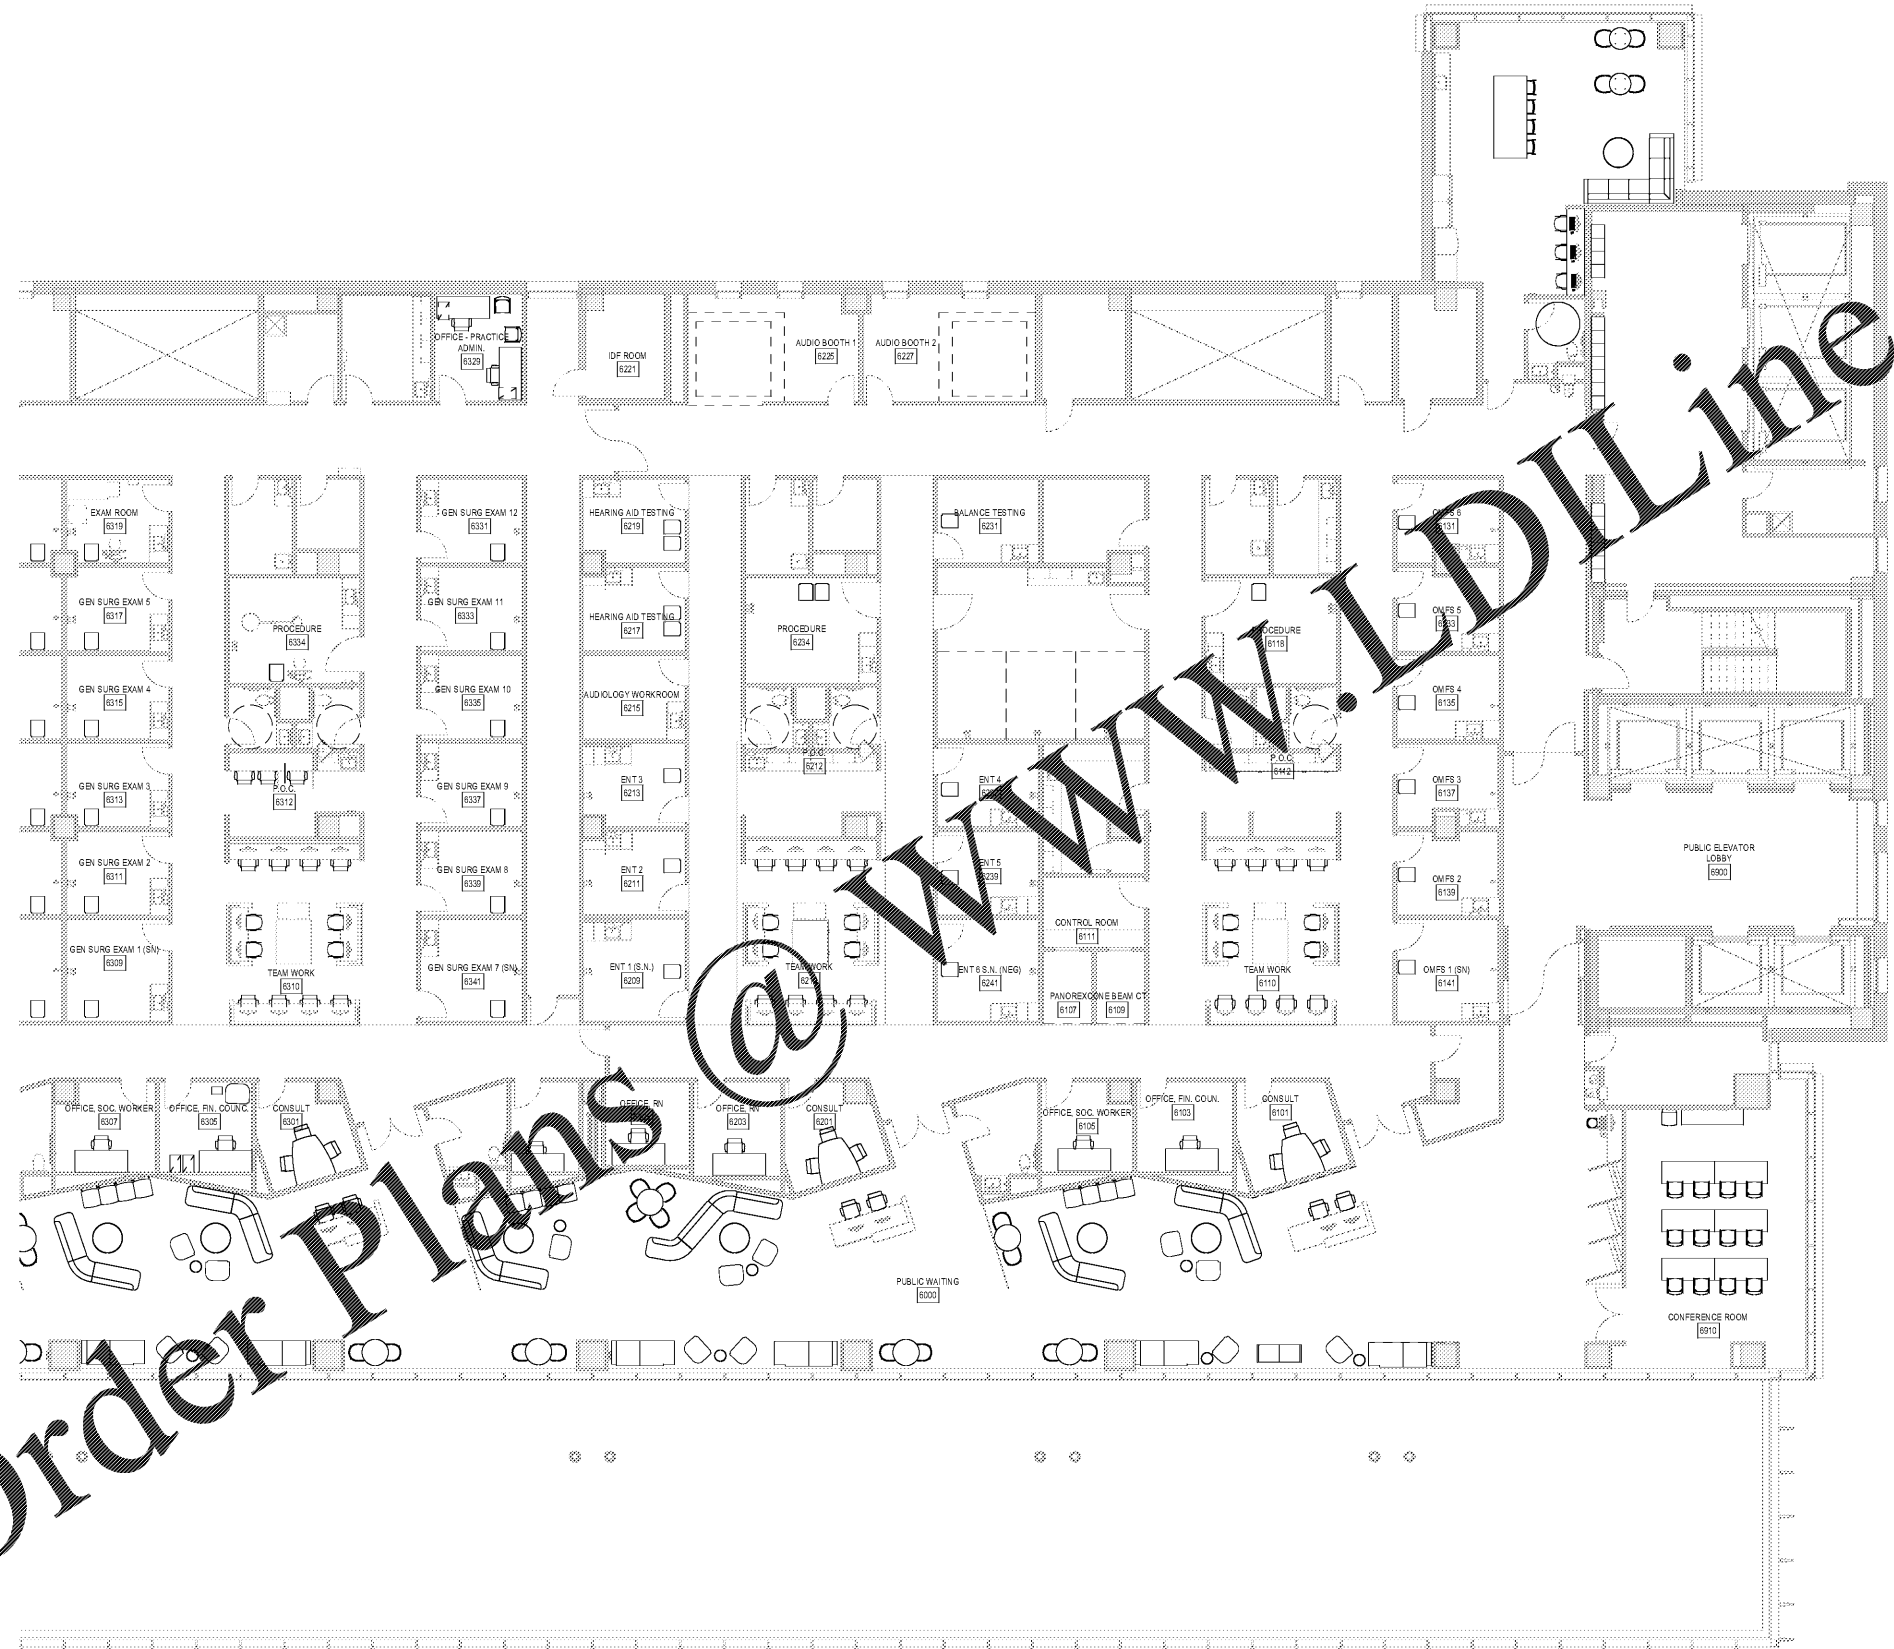

Order Plans @

WWW.DIline.com

1 LEVEL 06 FURNITURE PLAN EAST
 1/8" = 1'-0"