

Project  
**THE CENTER FOR  
 ADVANCED SURGICAL  
 SERVICES (CASS)**  
 80 GILMER STREET SE  
 ATLANTA, GA 30303


Prepared For  
**GRADY HEALTH SYSTEM**  
 80 JESSE HILL DR. SE  
 ATLANTA, GA 30303



Helmut Obata & Kastbaum, Inc.  
 133 Peachtree Street, NE, Suite 4800  
 Atlanta, GA 30303 USA  
 T+1 404 439 9000 F+1 404 439 9001

All reproduction & intellectual property rights reserved © 2019  
 An Association with

Key Plan

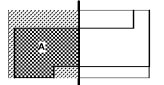

Professional Seal

**NOT FOR  
 CONSTRUCTION**

No. Description Date

1 DD: GMP 2019.07.03


Project No: 18.16013.00

Sheet Title

**LEVEL 7 FURNITURE  
 PLAN - WEST**

Original is 20 x 43. Do not scale contents of this drawing  
 Sheet Number

**A237A**

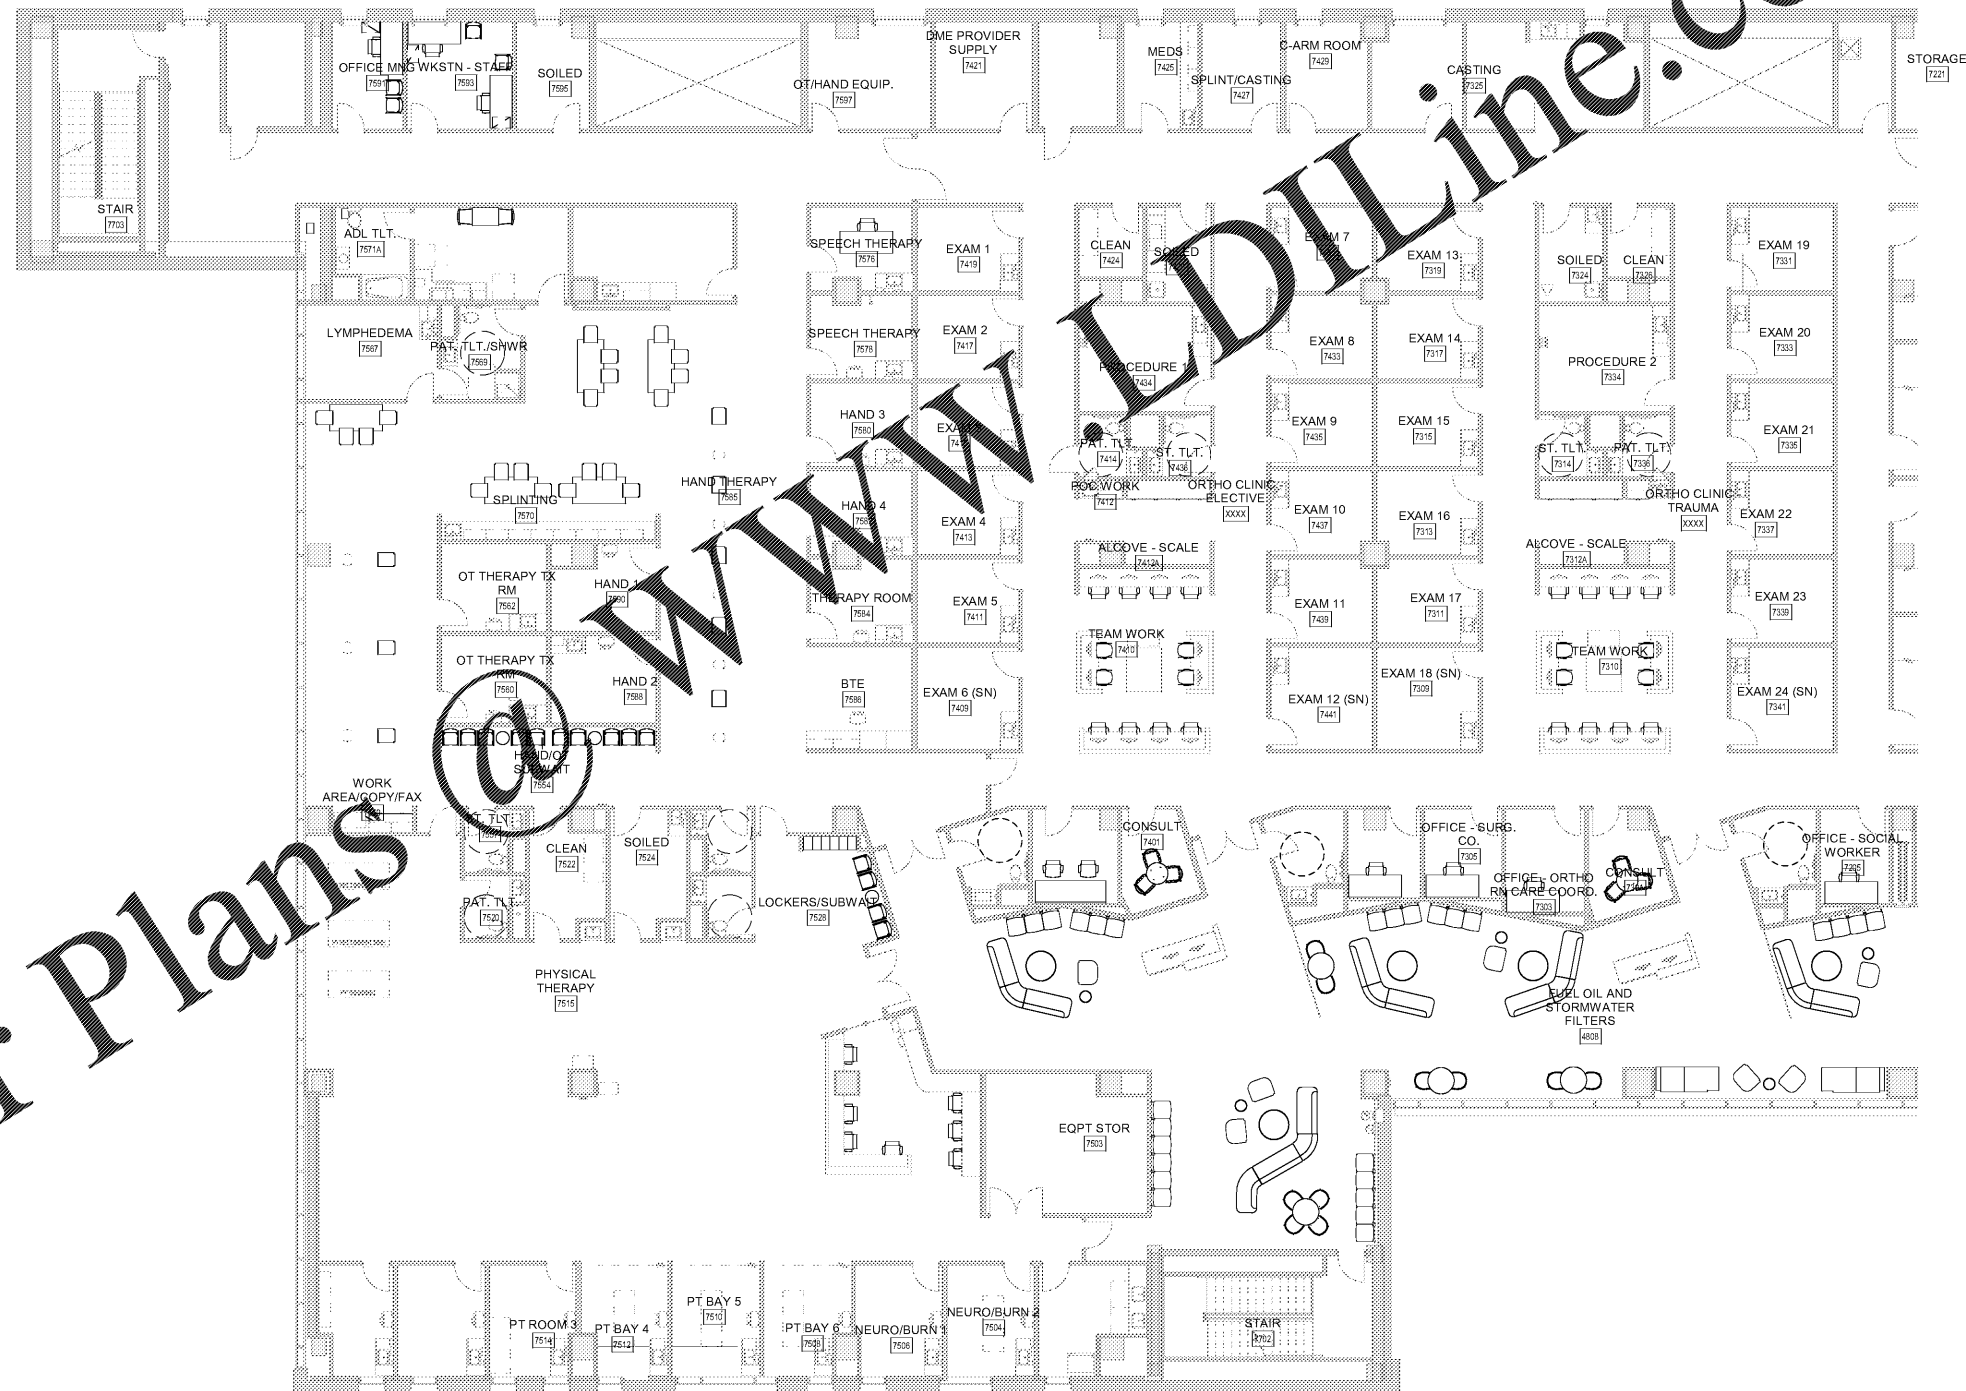

Order Plans @ [www.dline.com](http://www.dline.com)

1 LEVEL 7 - FURNITURE PLAN  
 1/8" = 1'-0"