


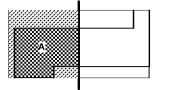

Key Plan



Professional Seal

**NOT FOR
 CONSTRUCTION**


No.	Description	Date
1	ED - GMP	2019.07.03

Project No: 18.16013.00
 Sheet Title

**LEVEL 8 FURNITURE
 PLAN - WEST**

Original is 20 x 43. Do not scale contents of this drawing.
 Sheet Number

A238A

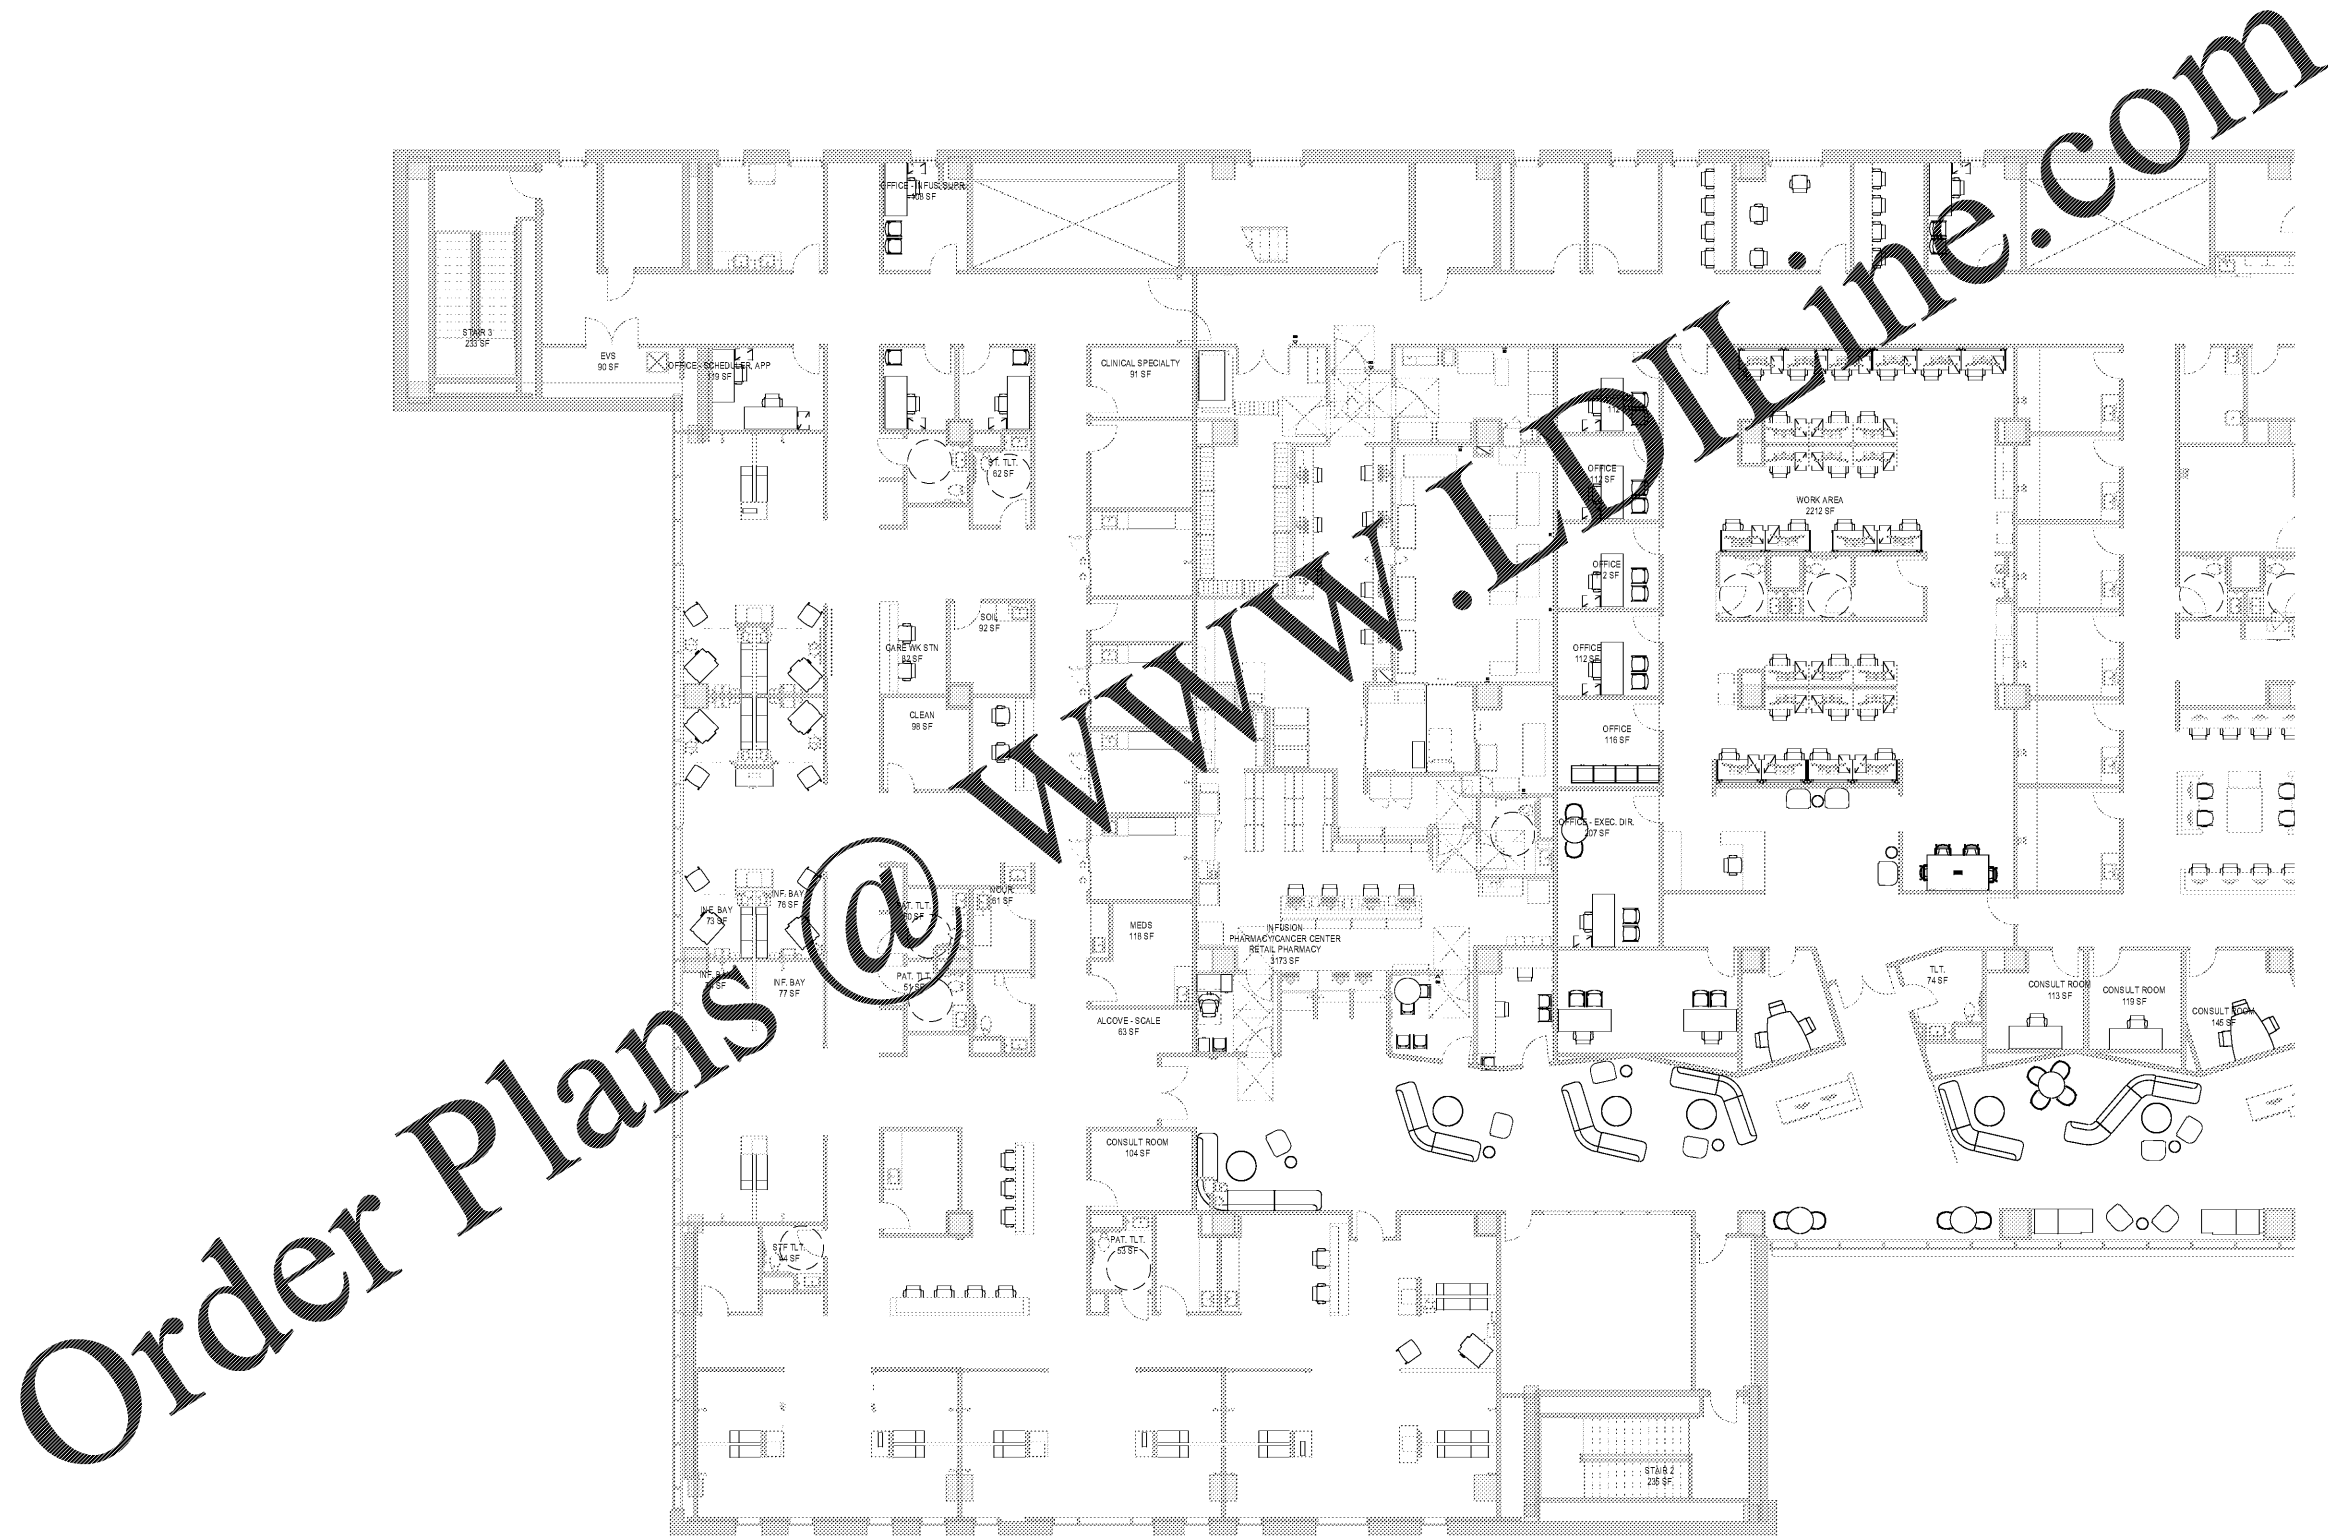

1 LEVEL 8 - FURNITURE PLAN WEST
 1/8" = 1'-0"