

Project
**THE CENTER FOR
 ADVANCED SURGICAL
 SERVICES (CASS)**
 80 GILMER STREET SE
 ATLANTA, GA 30303


Prepared For
GRADY HEALTH SYSTEM
 80 JESSE HILL DR. SE
 ATLANTA, GA 30303



Helmuth, Obata & Kassabaum, Inc.
 133 Peachtree Street, NE, Suite 4800
 Atlanta, GA 30303 USA
 T+1 404 439 9000 F+1 404 439 9001

All reproduction & intellectual property rights reserved © 2019
 An Association with

Key Plan

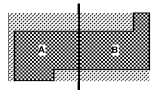

Professional Seal

**NOT FOR
 CONSTRUCTION**

No.	Description	Date
1	DC - GMP	2019.07.03


No.	Description	Date
1	DC - GMP	2019.07.03

Project No: 18.16013.00
 Sheet Title

**LEVEL 05 FURNITURE PLAN
 PLAN - EAST**

Original is 30 x 42. Do not scale contents of this drawing.
 Sheet Number

A235B

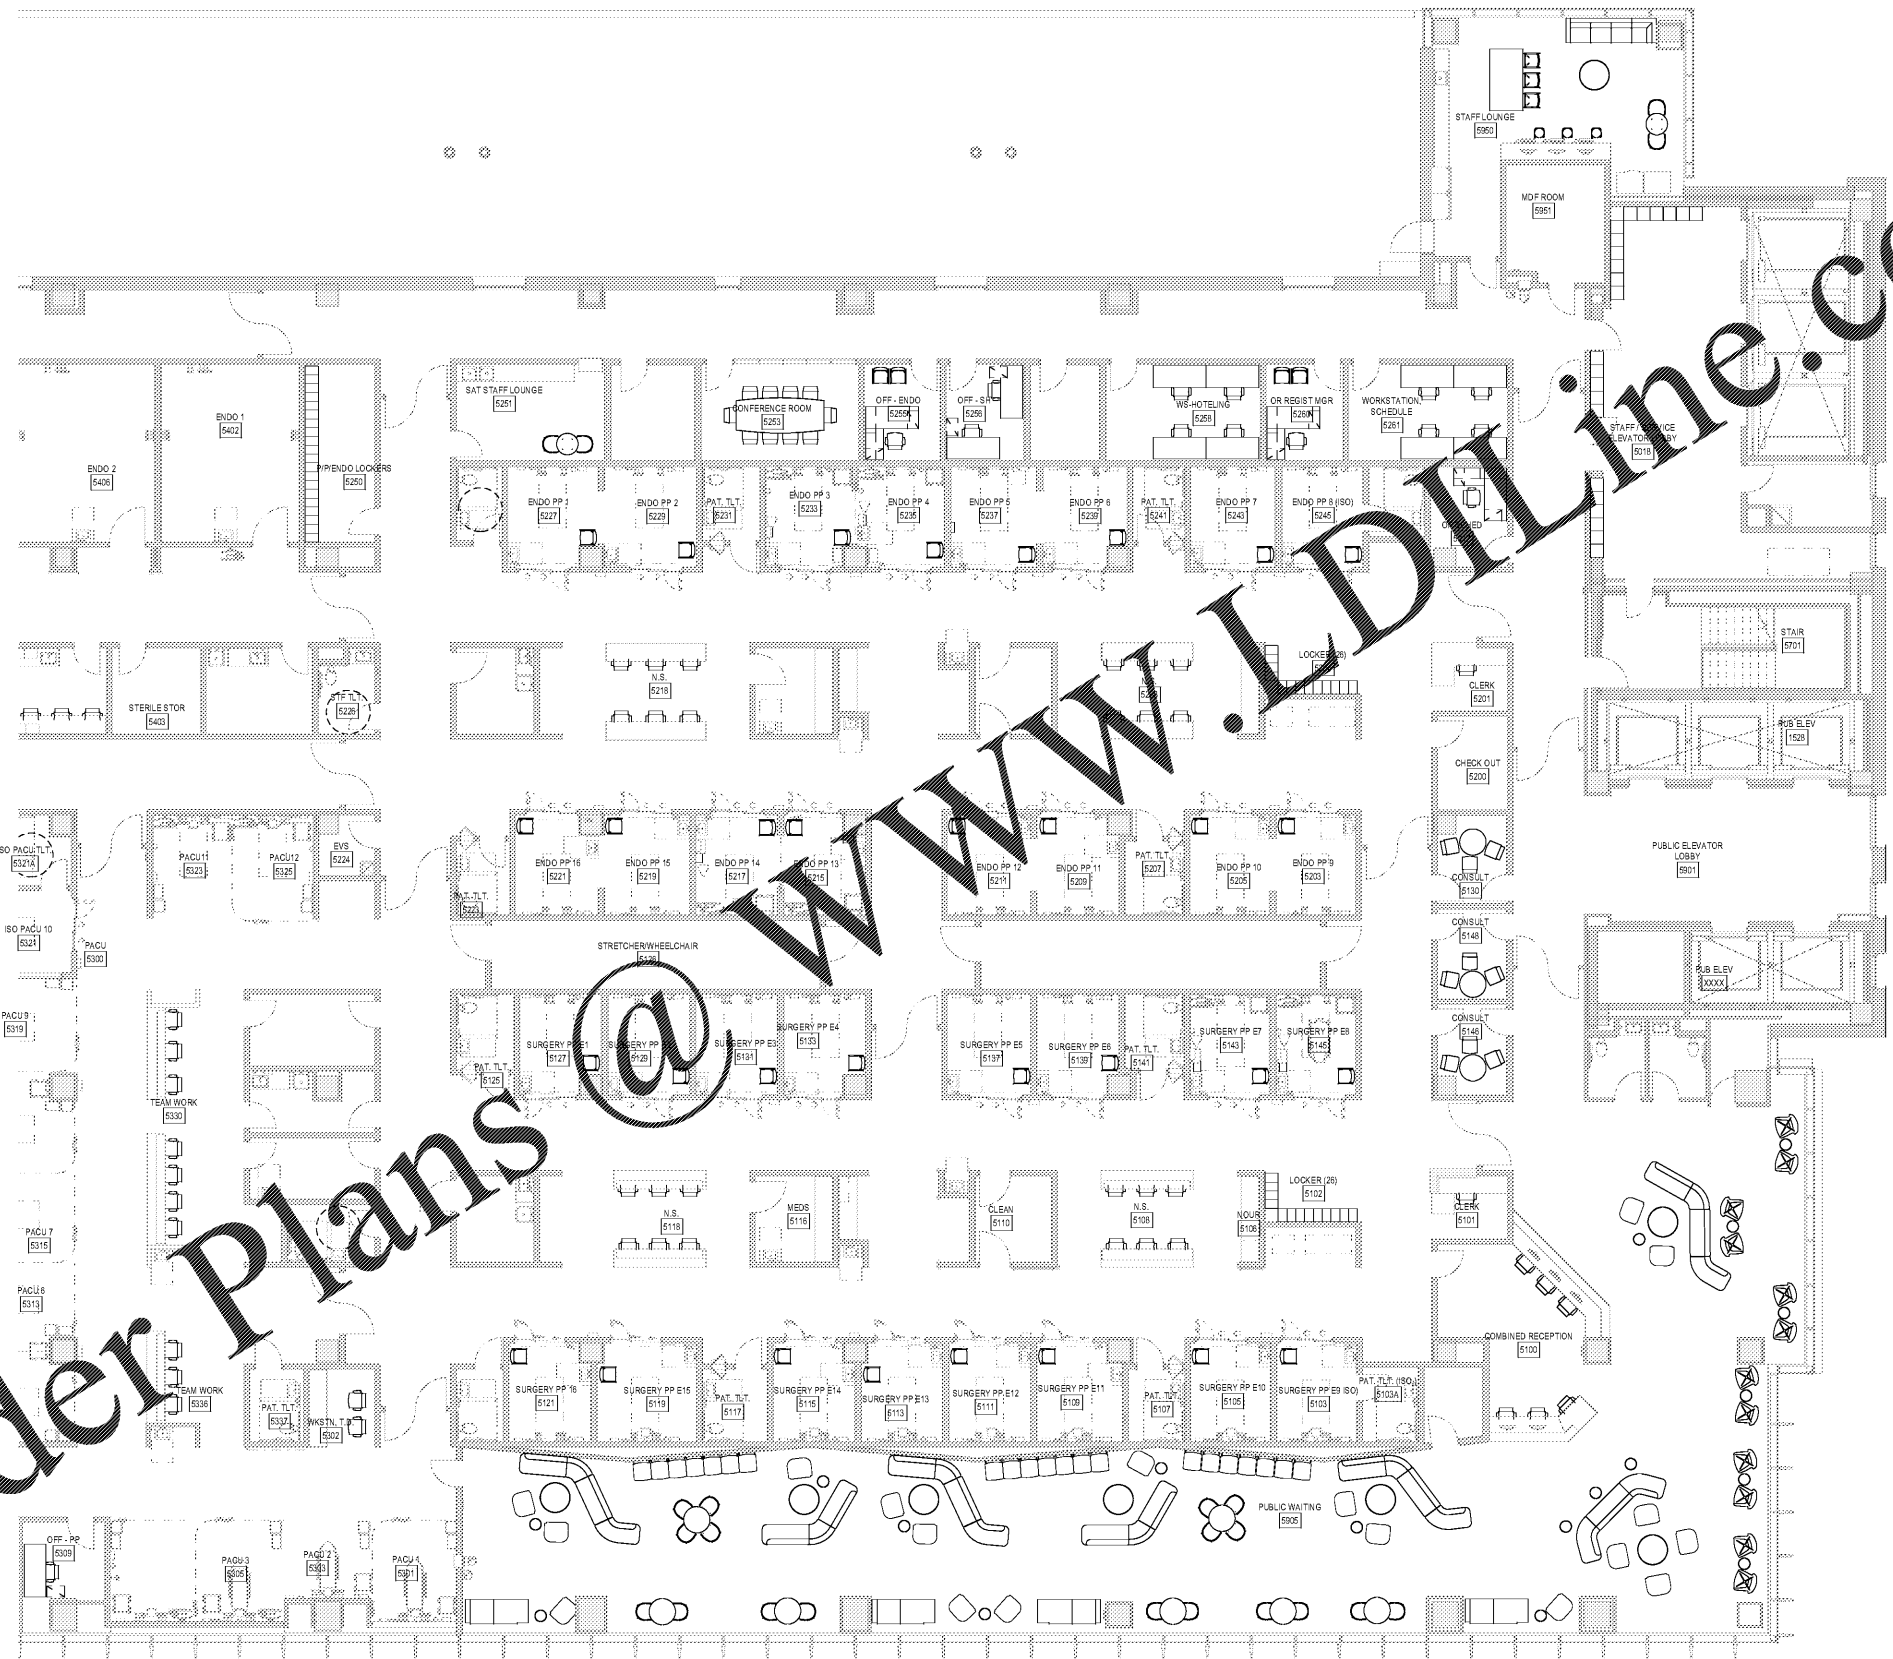

Order Plans @

1 LEVEL 5 - FURNITURE PLAN
 1/8" = 1'-0"