


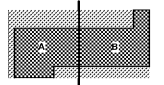

Key Plan



Professional Seal

**NOT FOR  
 CONSTRUCTION**


No.	Description	Date
1	DC - GMP	2019.07.03

Project No: 18.16013.00  
 Sheet Title


**ENLARGED PLANS -  
 ELEVATOR AND STAIR  
 CORE**

Original is 30" x 42". Do not scale contents of this drawing.  
 Sheet Number

**A502**

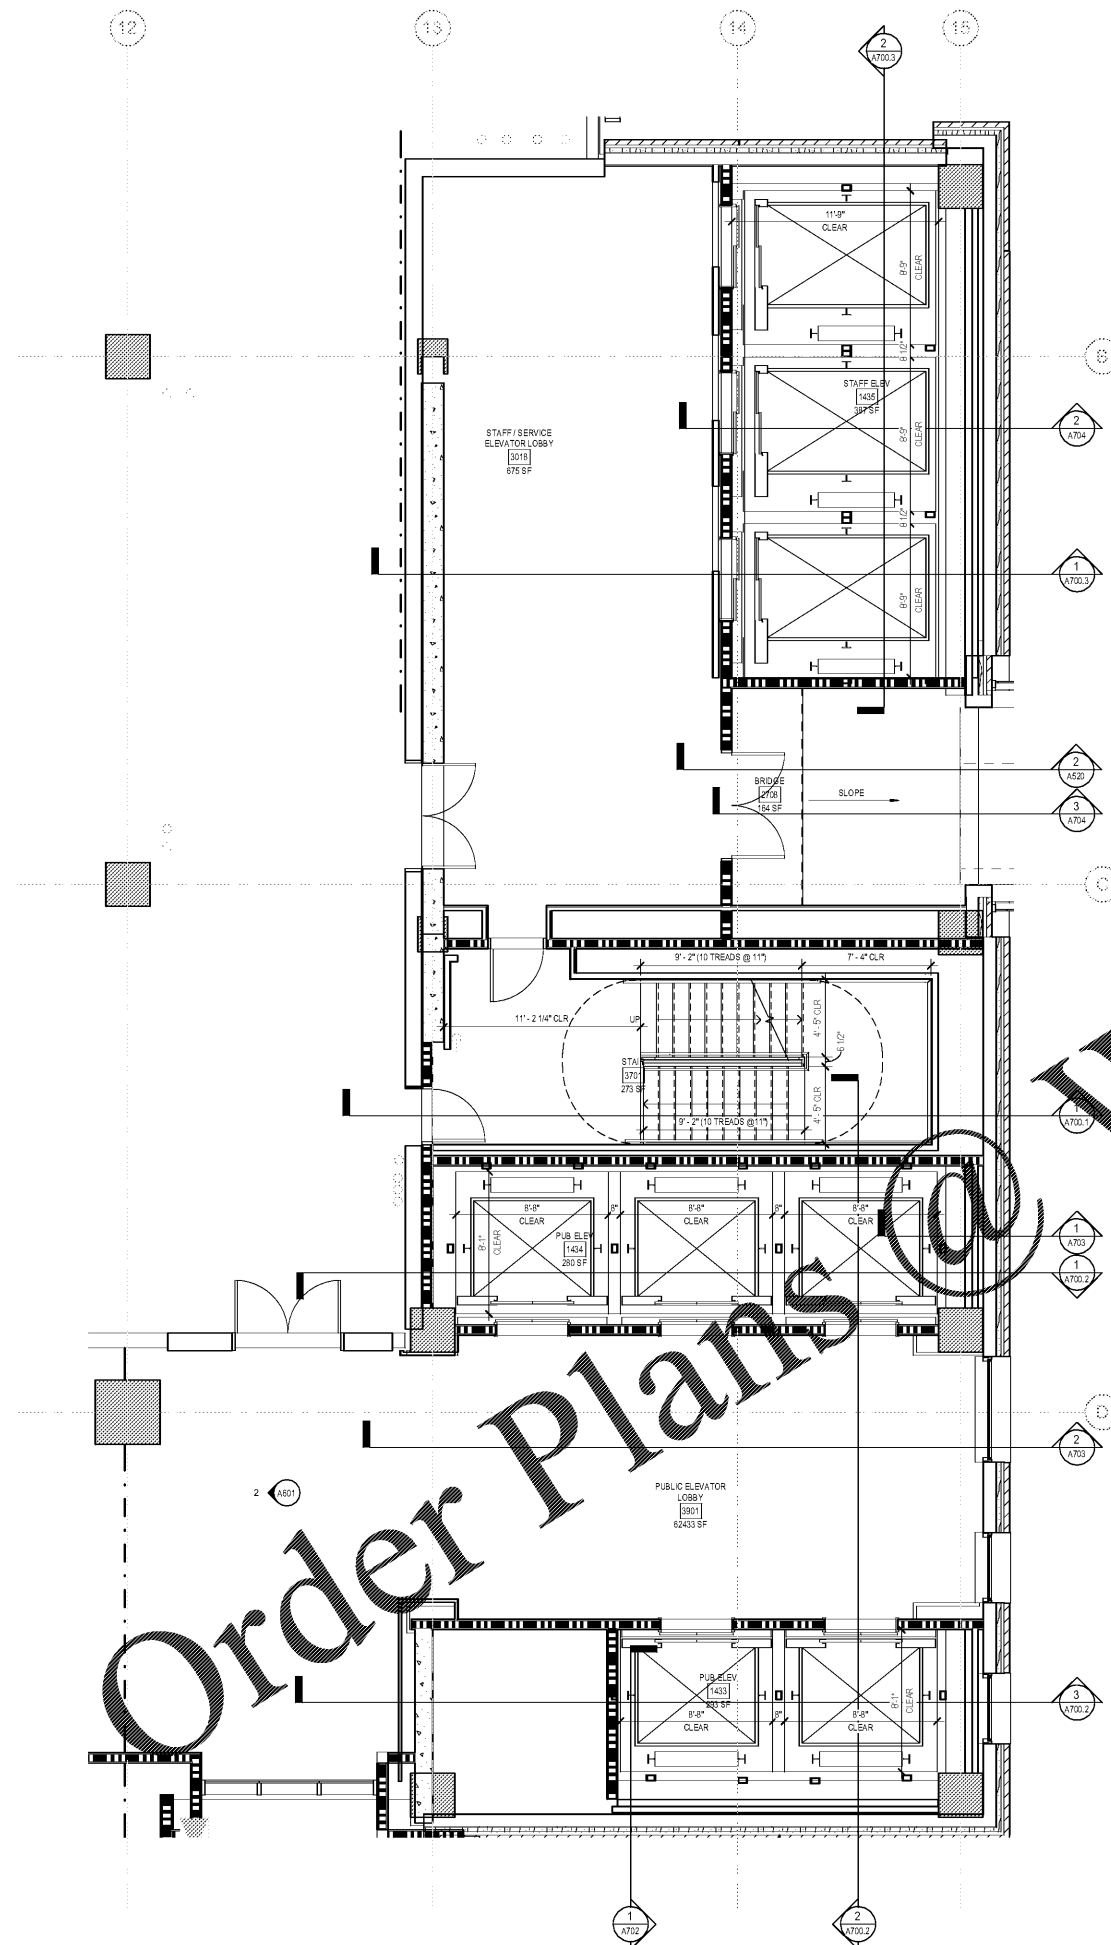

**3** LEVEL 3 - ENLARGED PLAN - CORE 1  
 1/4" = 1'-0"

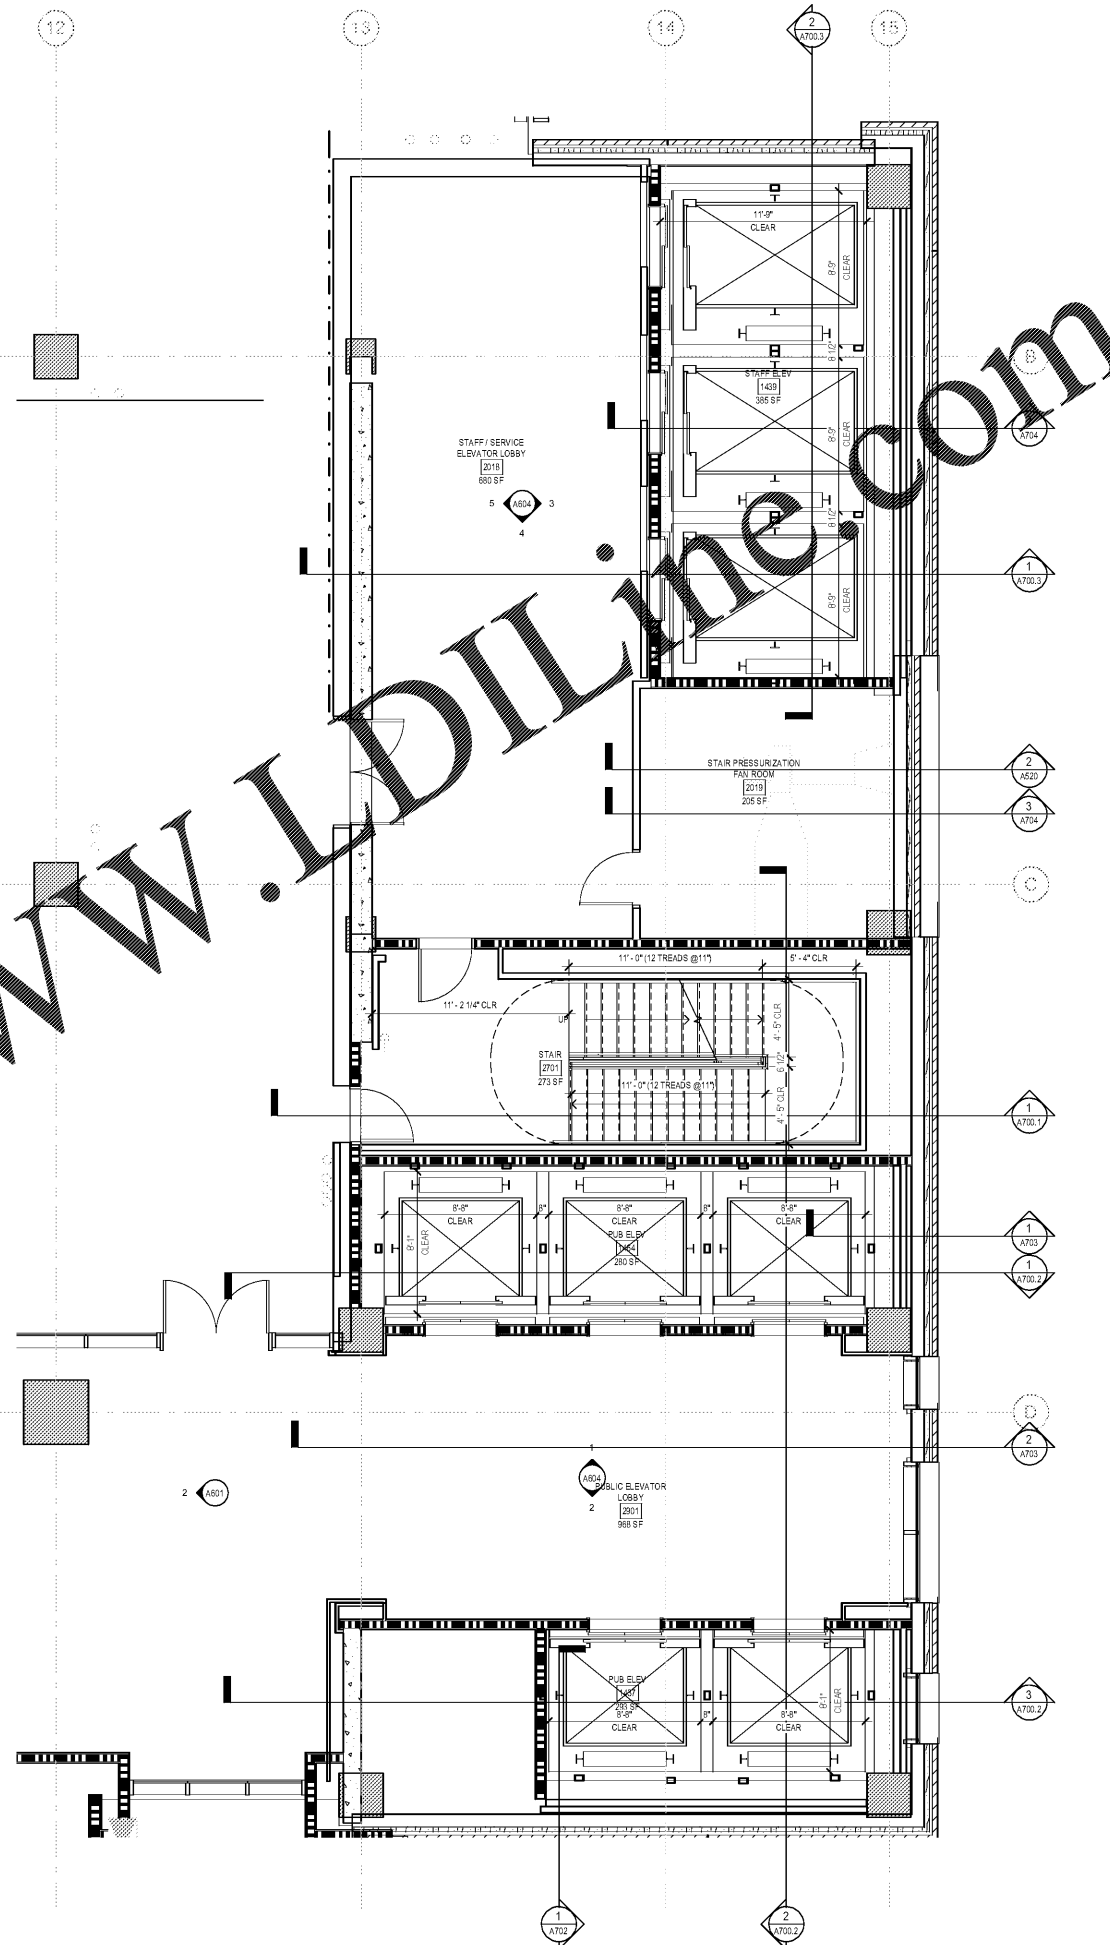

**2** LEVEL 2 - ENLARGED PLAN - CORE 1  
 1/4" = 1'-0"

Order Plans @ [www.1DilLine.com](http://www.1DilLine.com)

www.1DilLine.com