


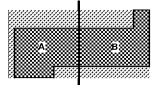

Key Plan



Professional Seal

**NOT FOR
 CONSTRUCTION**

No. Description Date

1. E.C. GMP 2019.07.03


Project No: 18.16013.00

Sheet Title


**ENLARGED PLANS -
 ELEVATOR AND STAIR
 CORE**

Original is 20 x 43. Do not scale contents of this drawing
 Sheet Number

A503

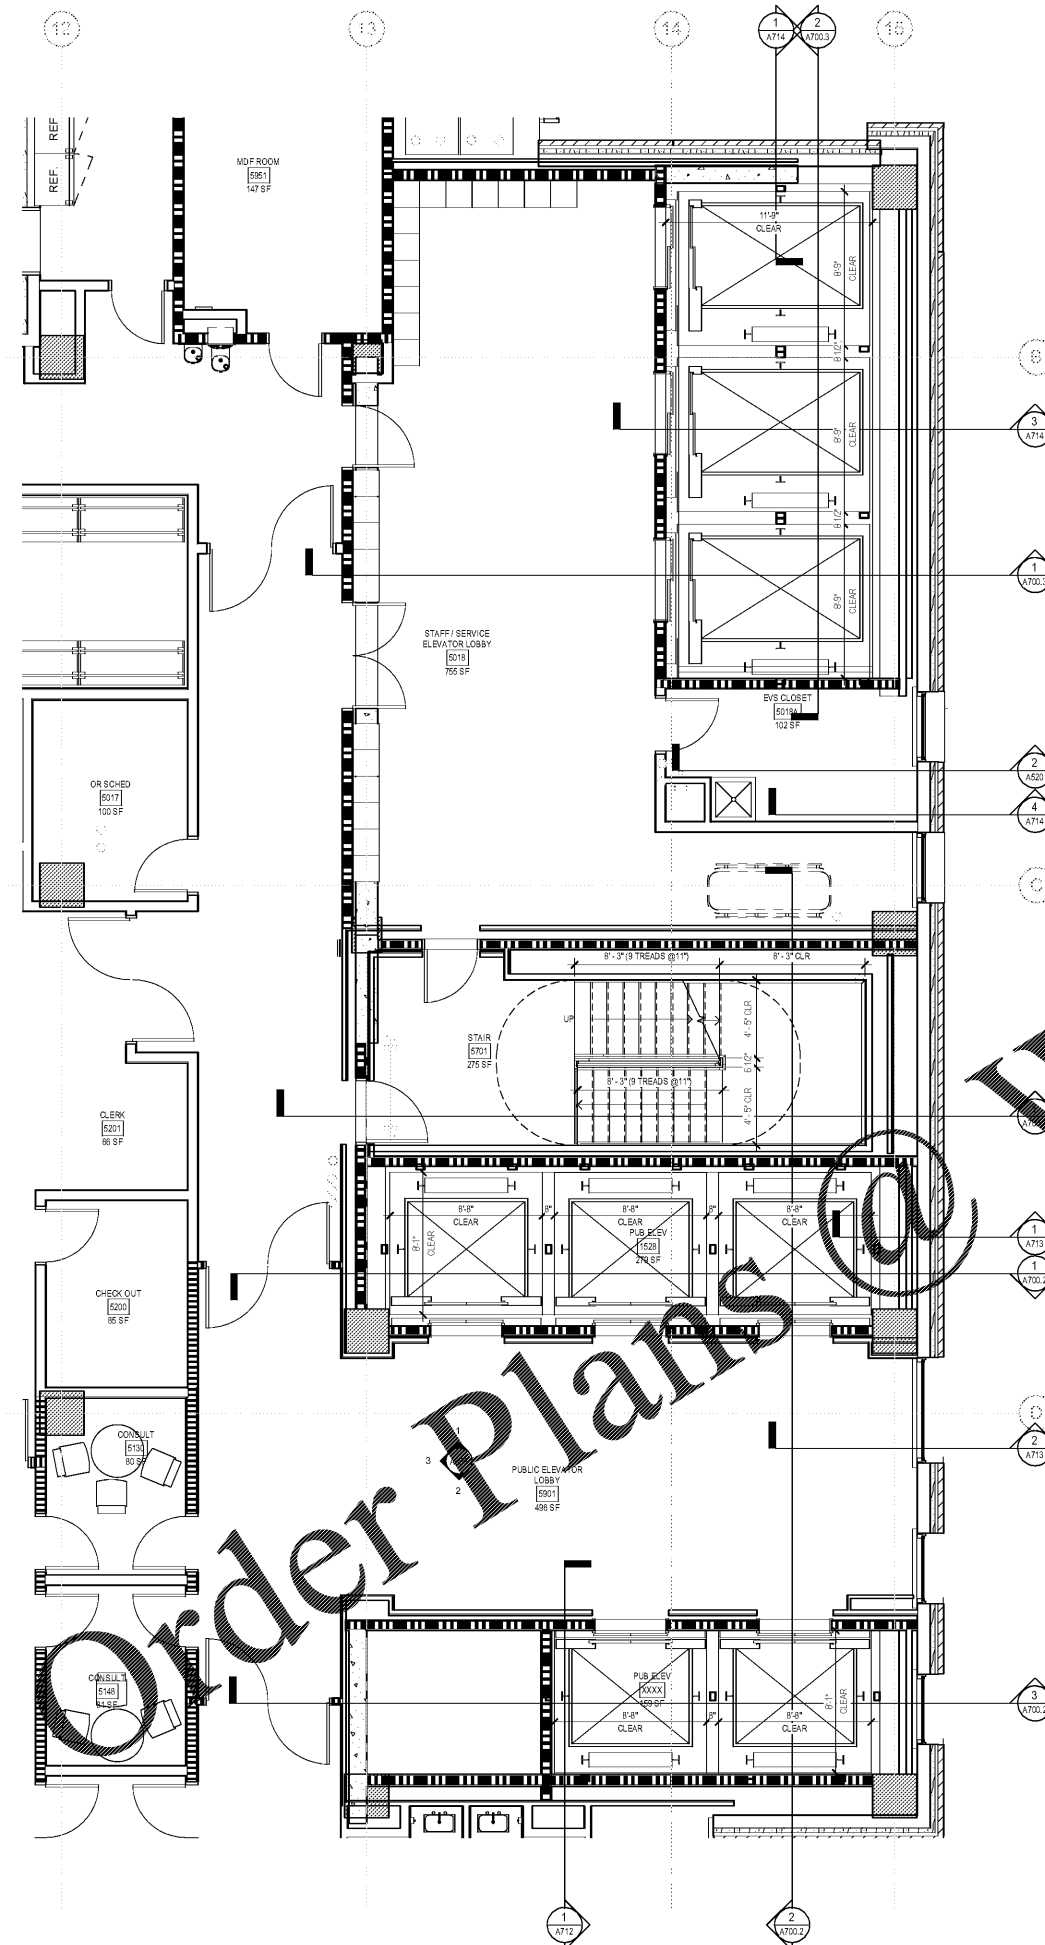

2 LEVEL 5 - ENLARGED PLAN - CORE 1
 1/4" = 1'-0"

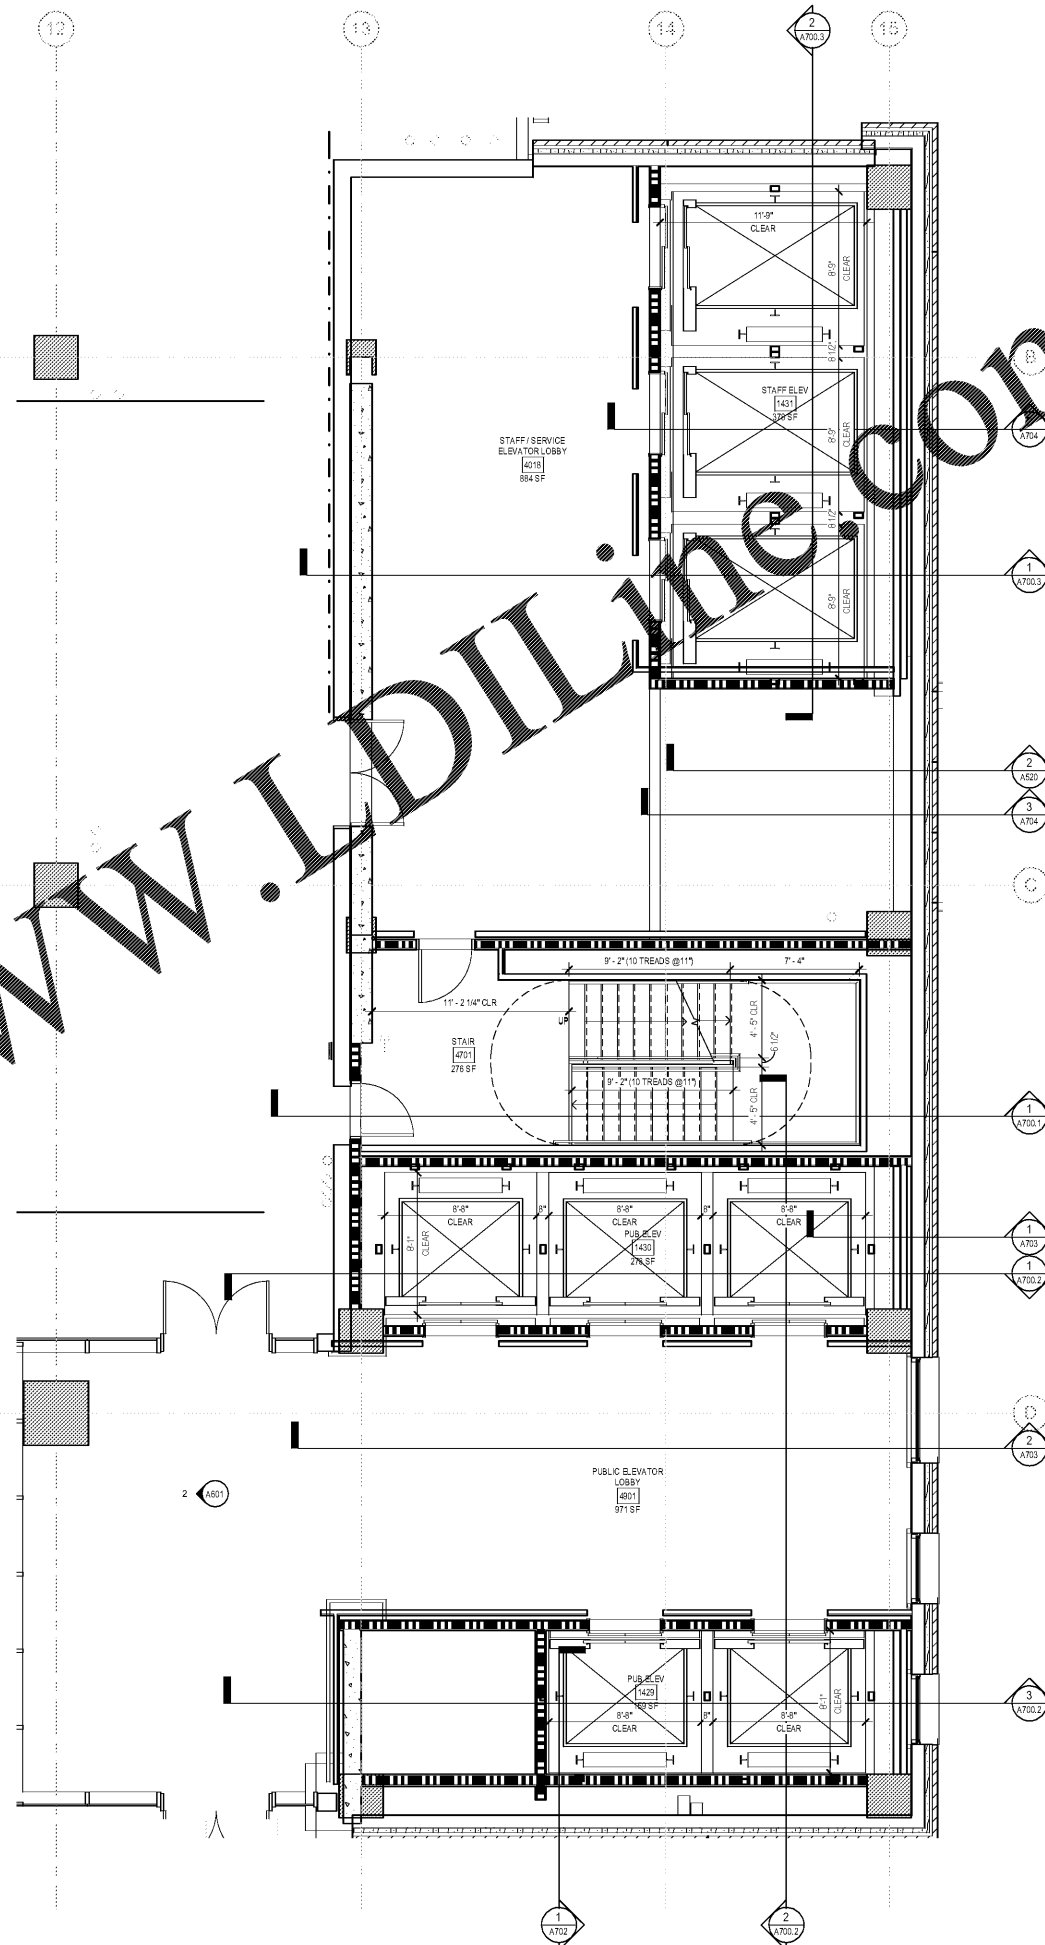

1 LEVEL 4 - ENLARGED PLAN - CORE 1
 1/4" = 1'-0"