


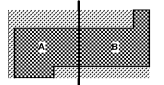

Key Plan



Professional Seal

**NOT FOR  
 CONSTRUCTION**


No.	Description	Date
1	DC - GMP	2019.07.03

Project No: 18.16013.00  
 Sheet Title


**ENLARGED PLANS -  
 ELEVATOR AND STAIR  
 CORE**

Original is 20 x 43. Do not scale contents of this drawing  
 Sheet Number

**A504**

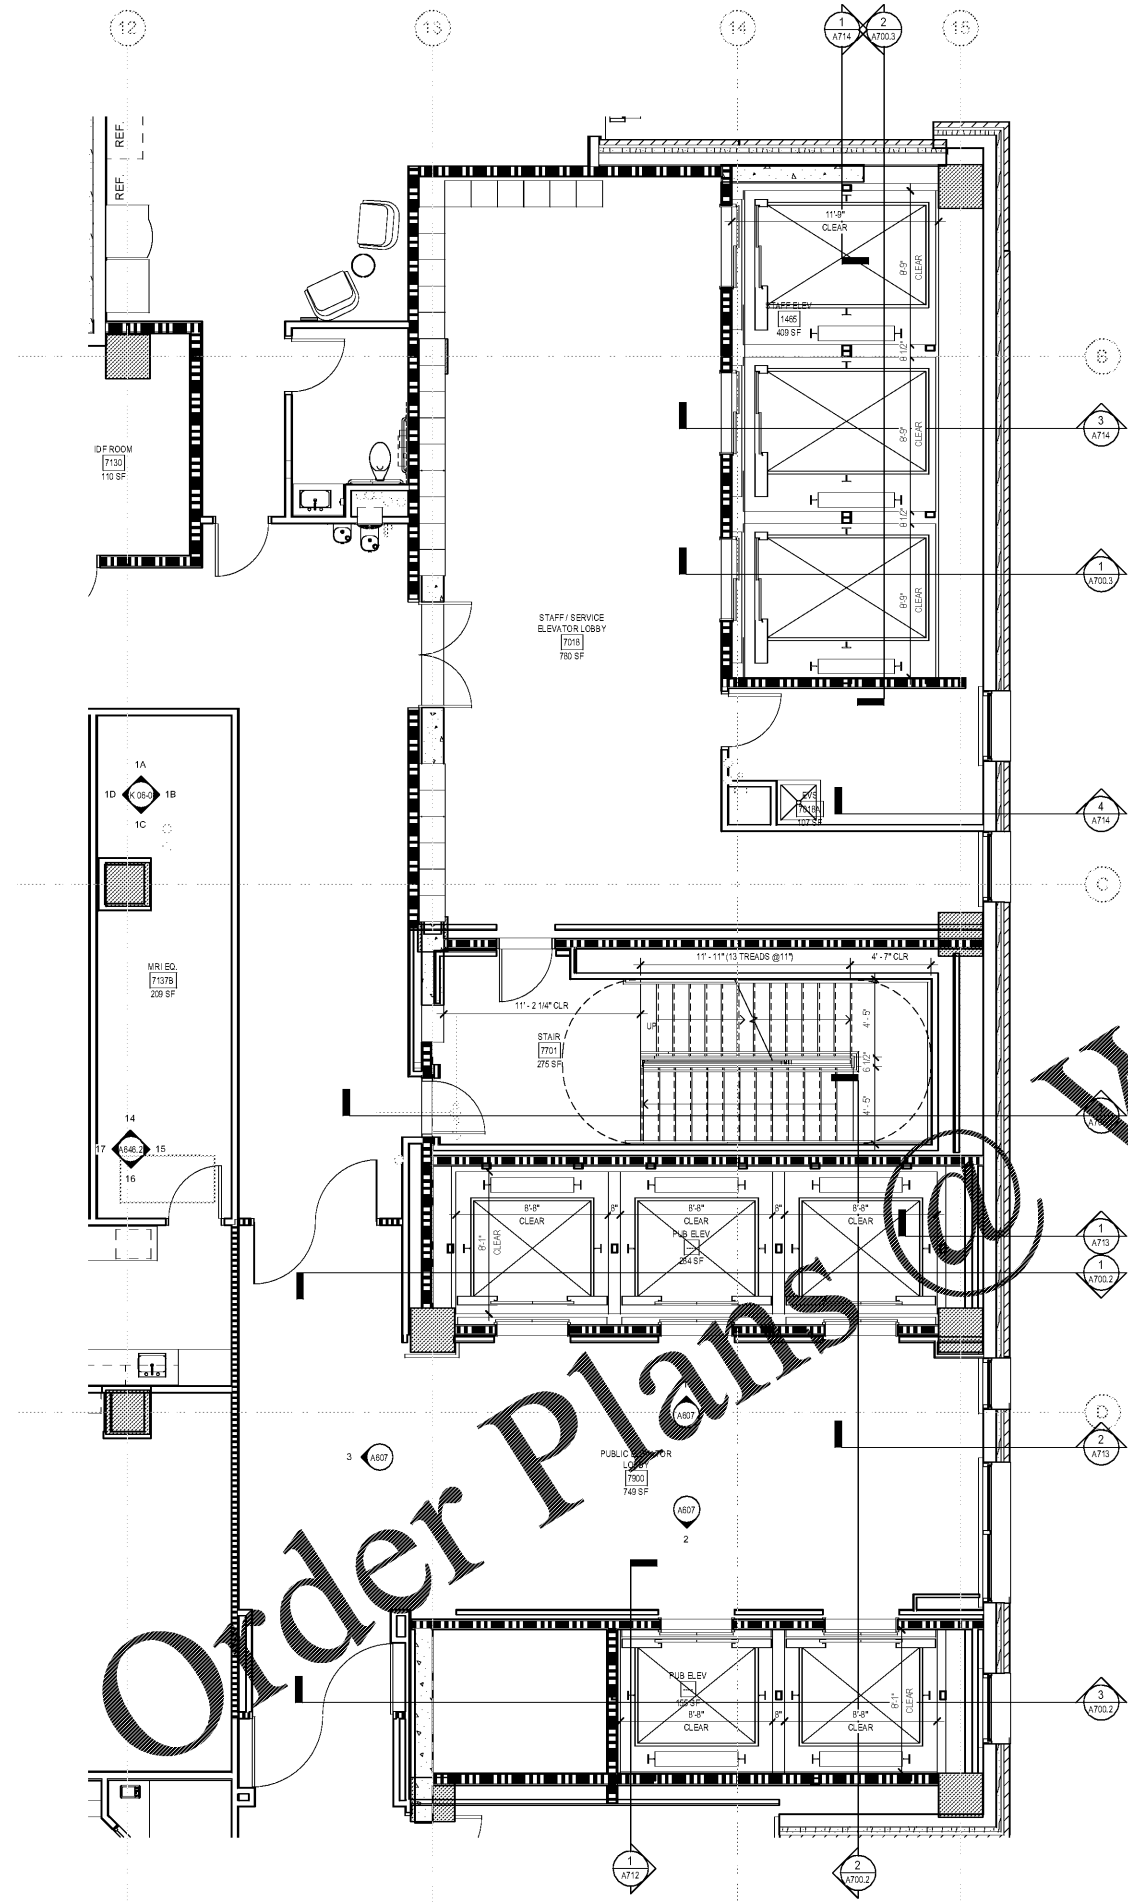

**2** LEVEL 7 - ENLARGED PLAN - CORE 1  
 1/4" = 1'-0"

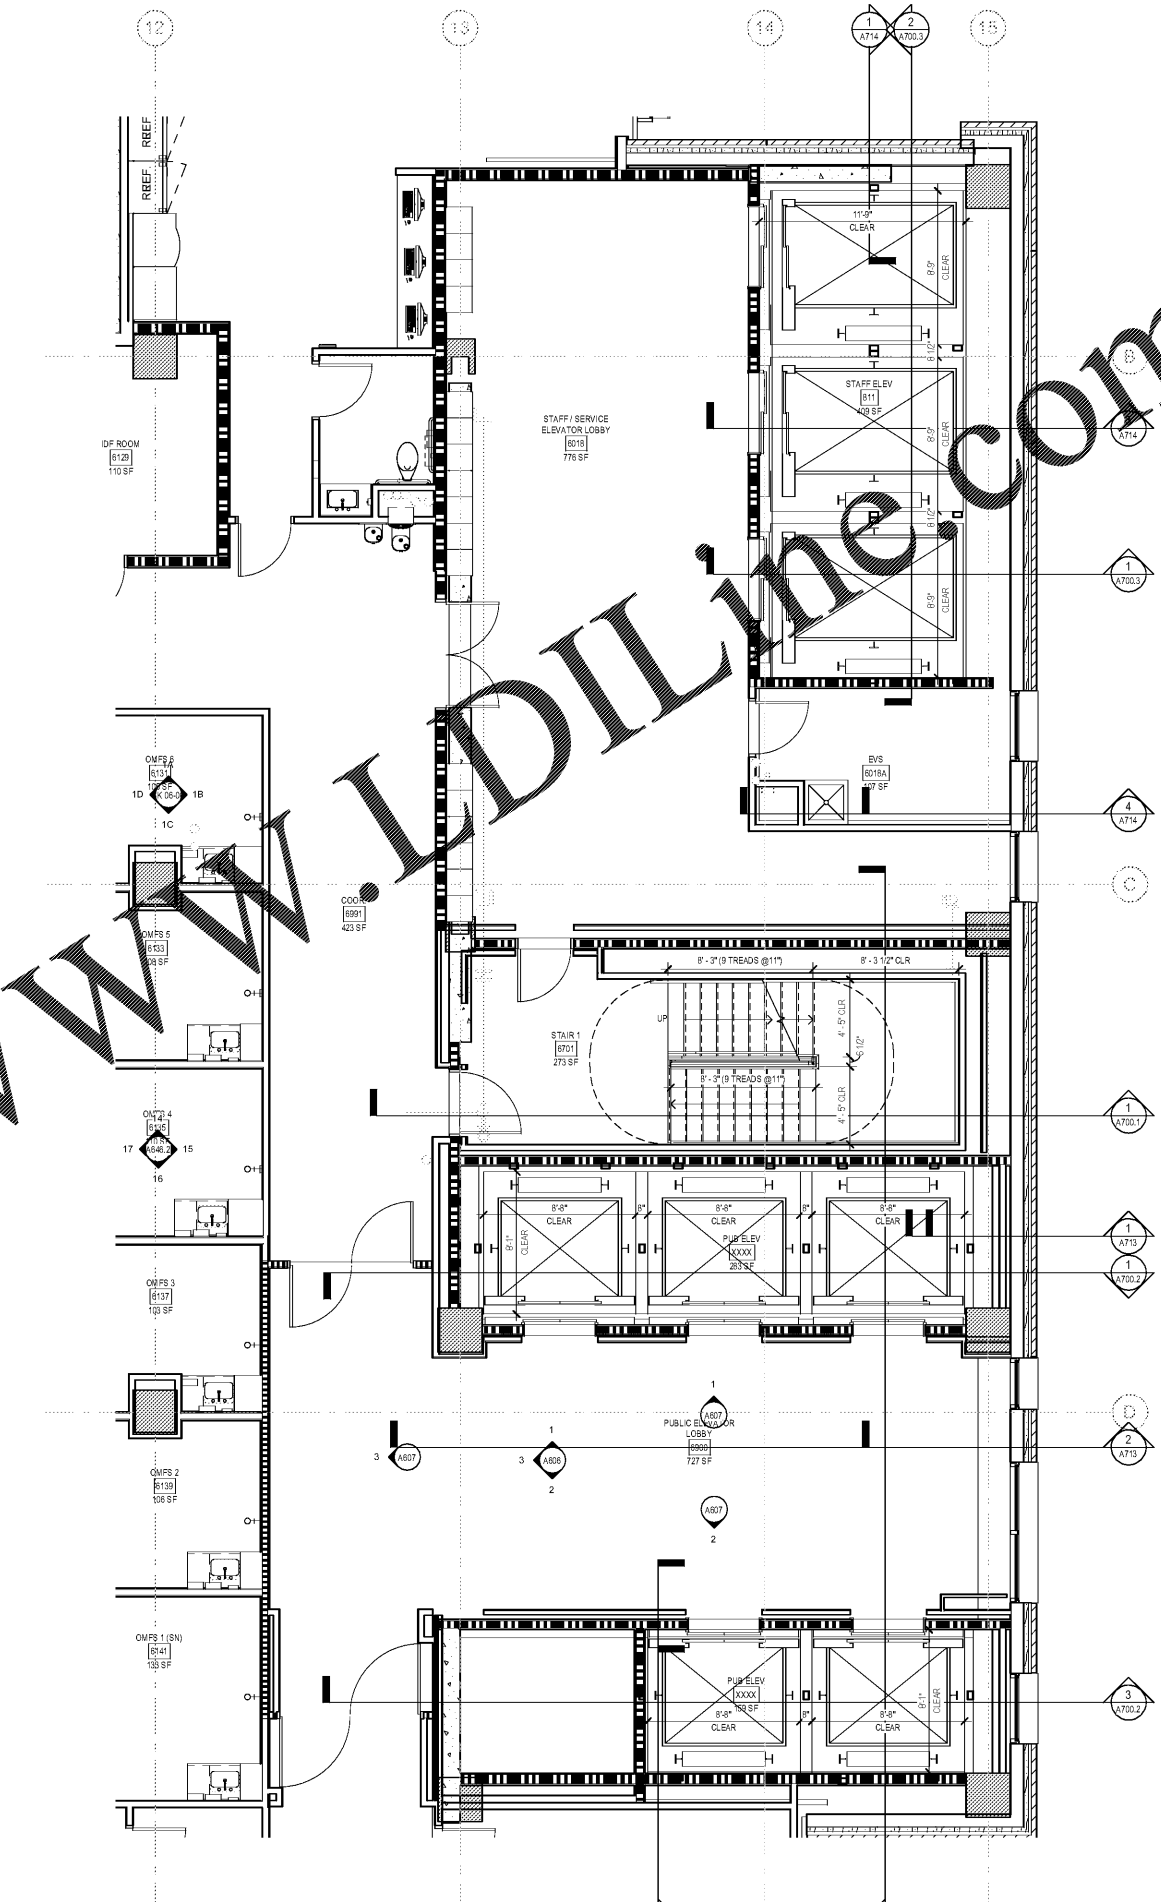

**1** LEVEL 6 - ENLARGED PLAN - CORE 1  
 1/4" = 1'-0"