


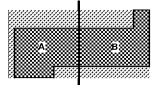

Key Plan



Professional Seal

**NOT FOR
 CONSTRUCTION**


No.	Description	Date
1	DC - GMP	2019.07.03

Project No: 18.16013.00
 Sheet Title

**ENLARGED PLANS -
 ELEVATOR AND STAIR
 CORE**

Original is 30 x 42. Do not scale contents of this drawing
 Sheet Number

A505

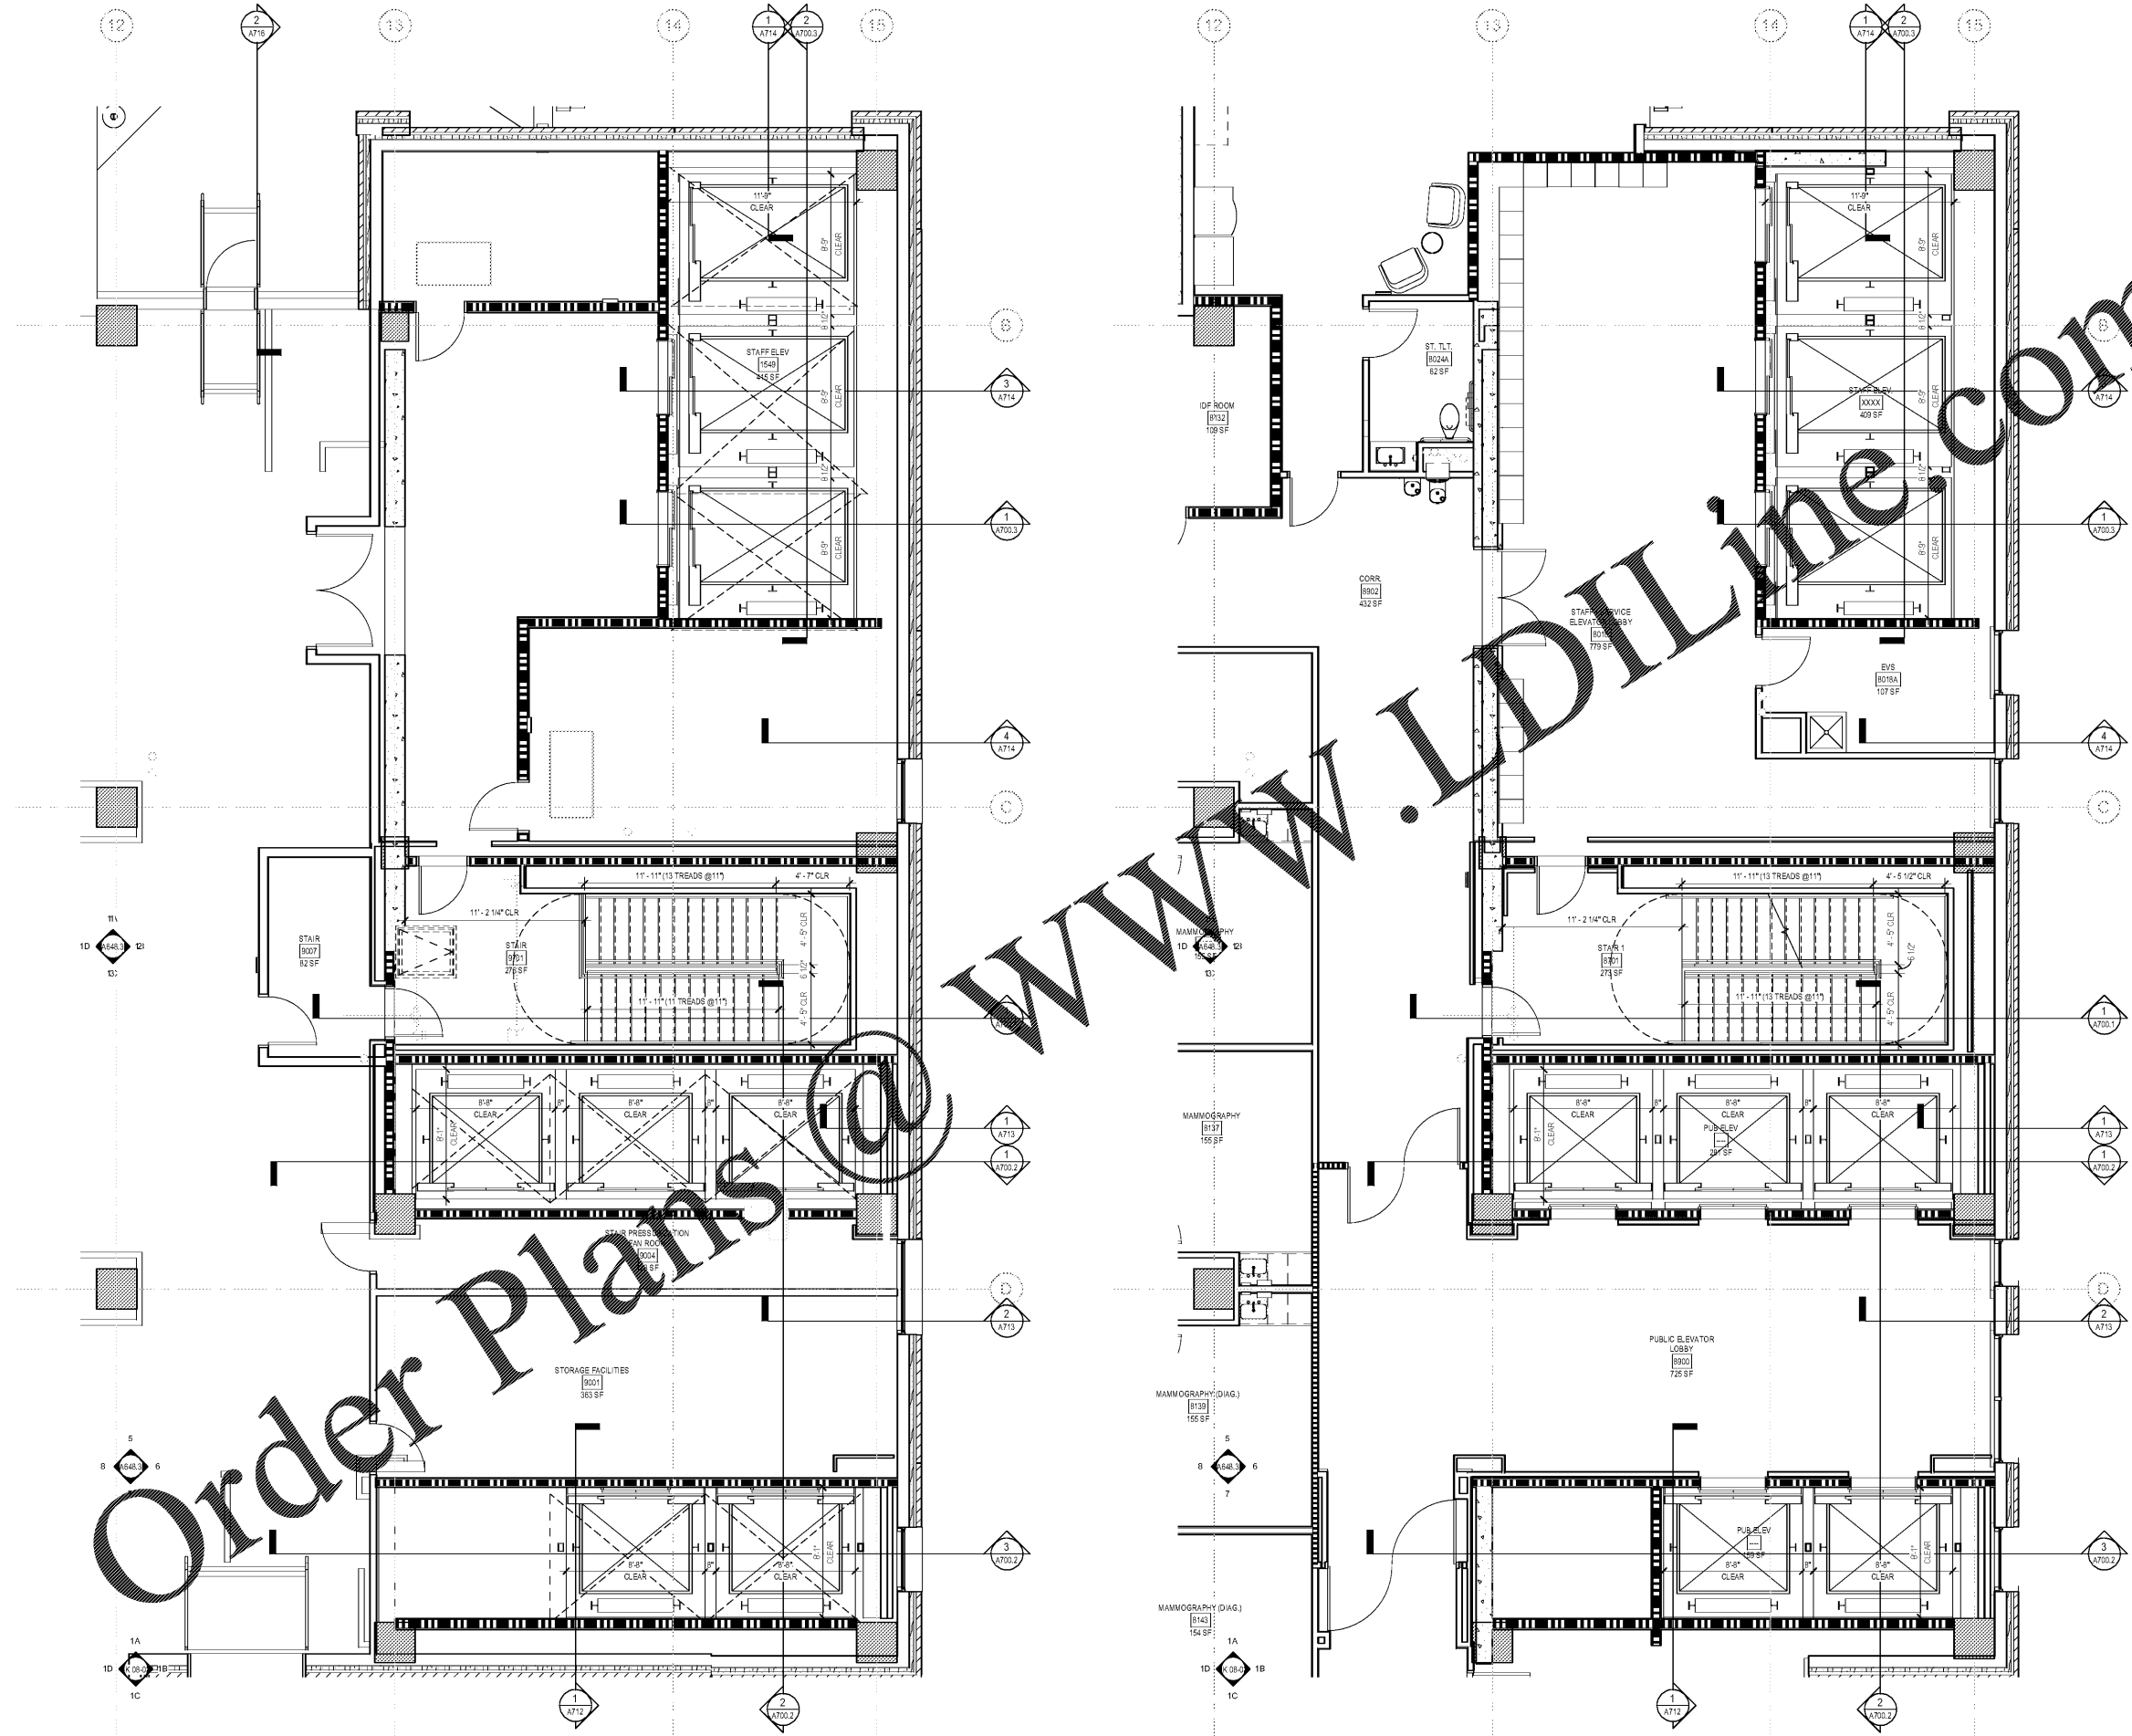

2 PENTHOUSE - ENLARGED PLAN - CORE 1
 1/4" = 1'-0"

1 LEVEL 8 - ENLARGED PLAN - CORE 1
 1/4" = 1'-0"