



Project
**THE CENTER FOR
ADVANCED SURGICAL
SERVICES (CASS)**
80 GILMER STREET SE
ATLANTA, GA 30303


Prepared For
GRADY HEALTH SYSTEM
80 JESSE HILL DR. SE
ATLANTA, GA 30303



Hellmuth, Obata & Kassabaum, Inc.
133 Peachtree Street, NE, Suite 4800
Atlanta, GA 30303 USA
T+1 404 439 9000 F+1 404 439 9001

All reproduction & intellectual property rights reserved ©
2019
In Association with

Key Plan

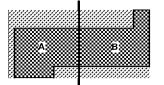

Professional Seal




**NOT FOR
CONSTRUCTION**

No.	Description	Date
1	DD - GMP	2019.07.03

Project No: 18.16013.00
Sheet Title
BRIDGE CONNECTION

Original is 30 x 42. Do not scale contents of this drawing
Sheet Number

A520

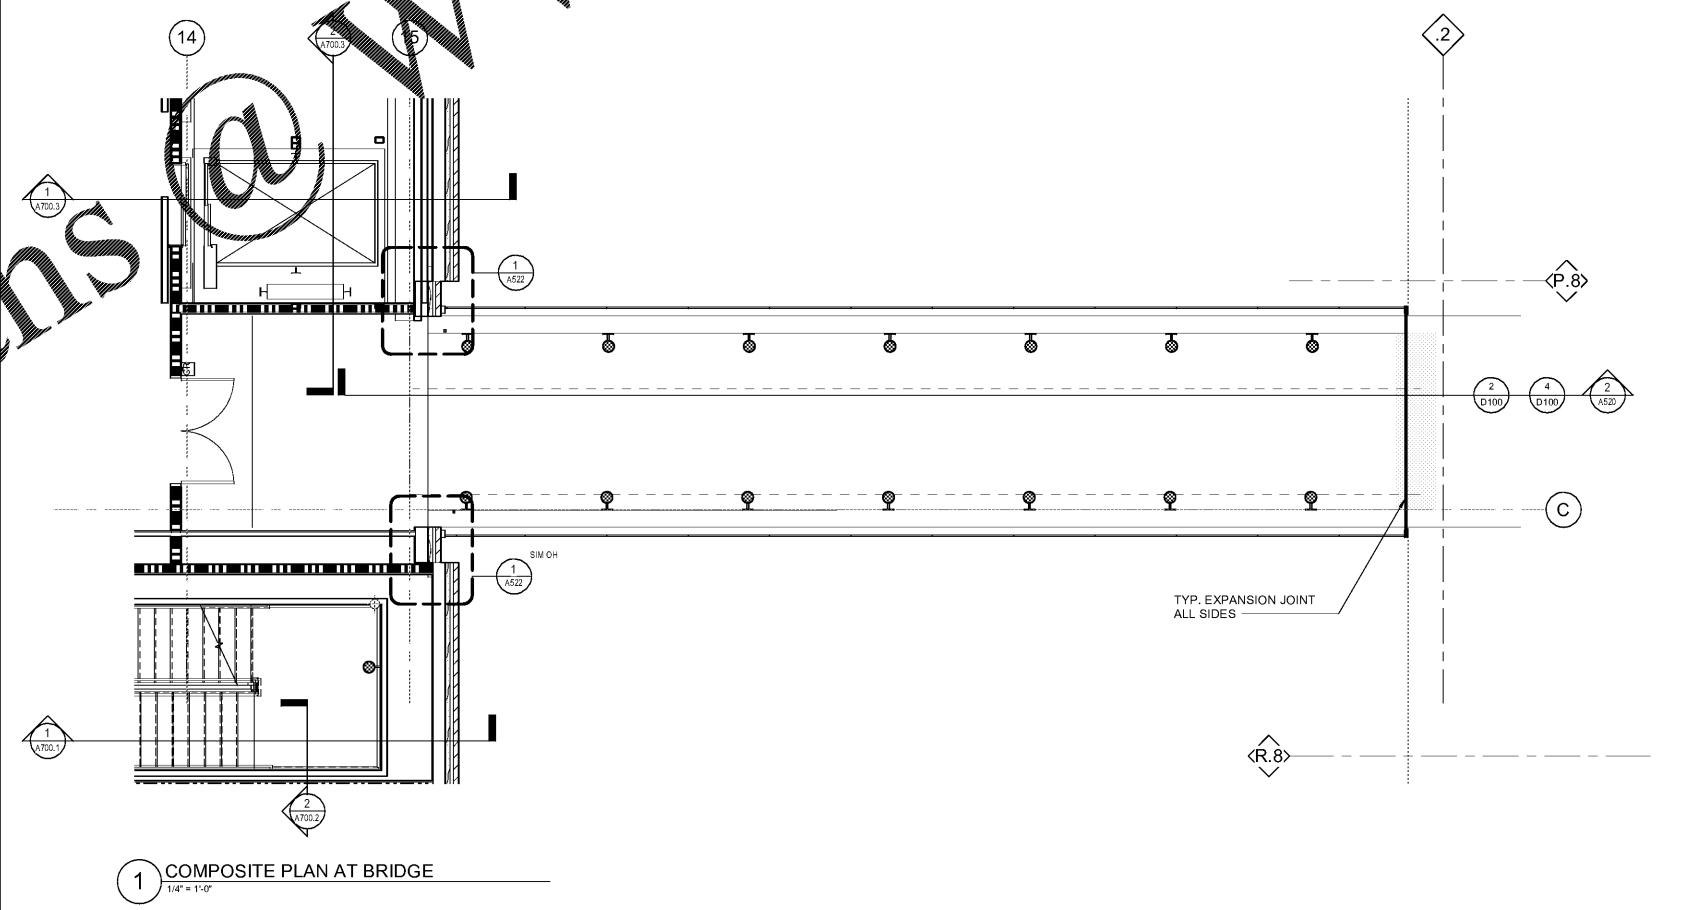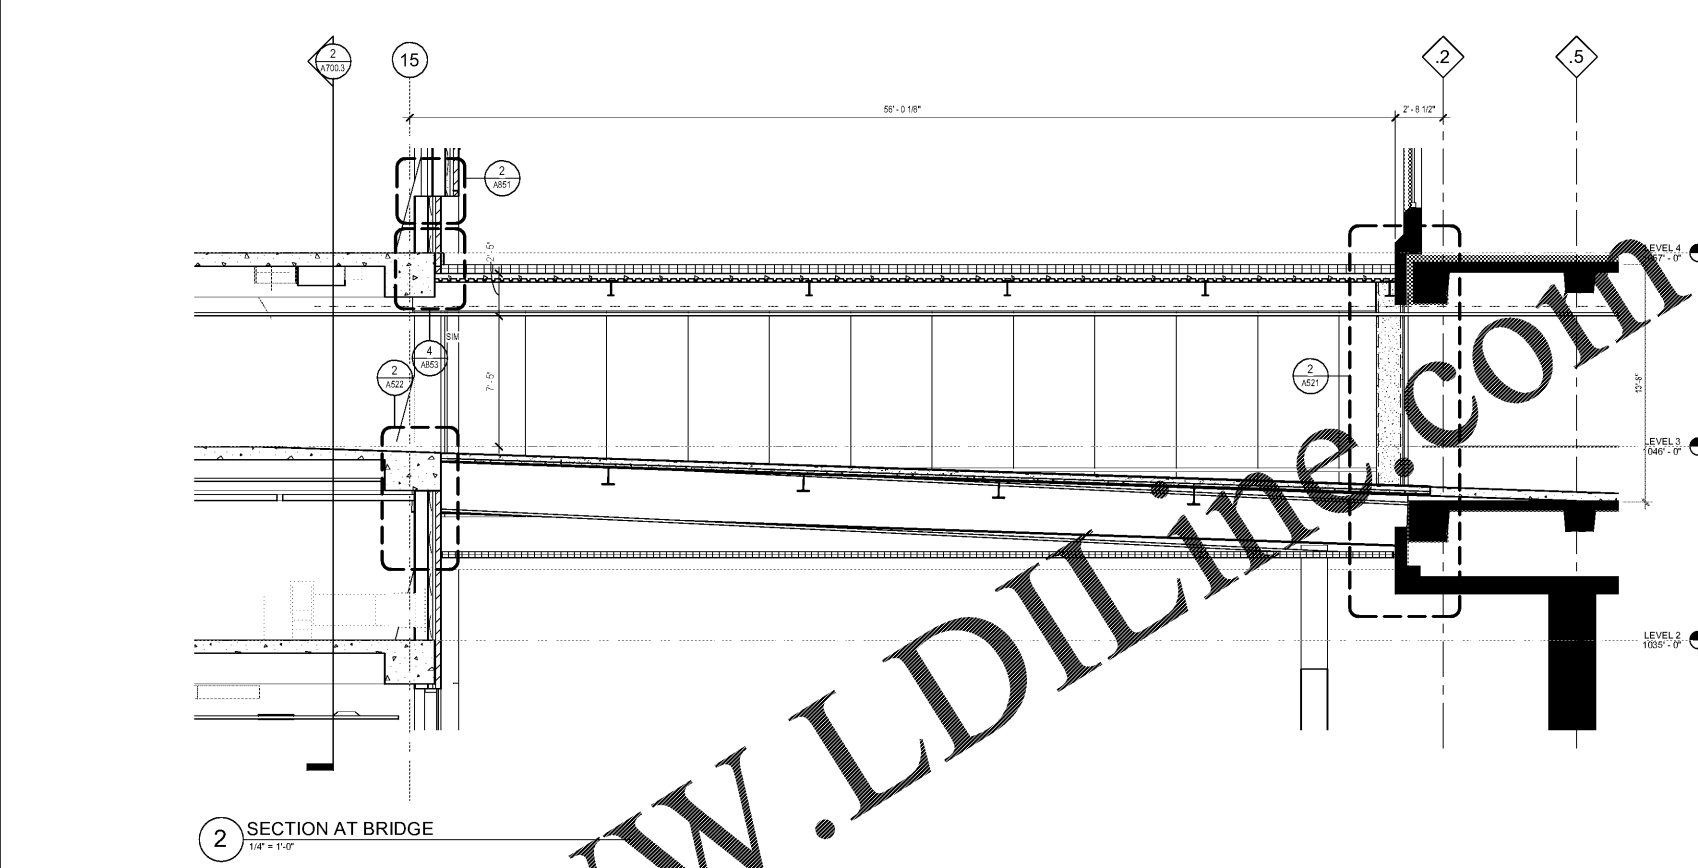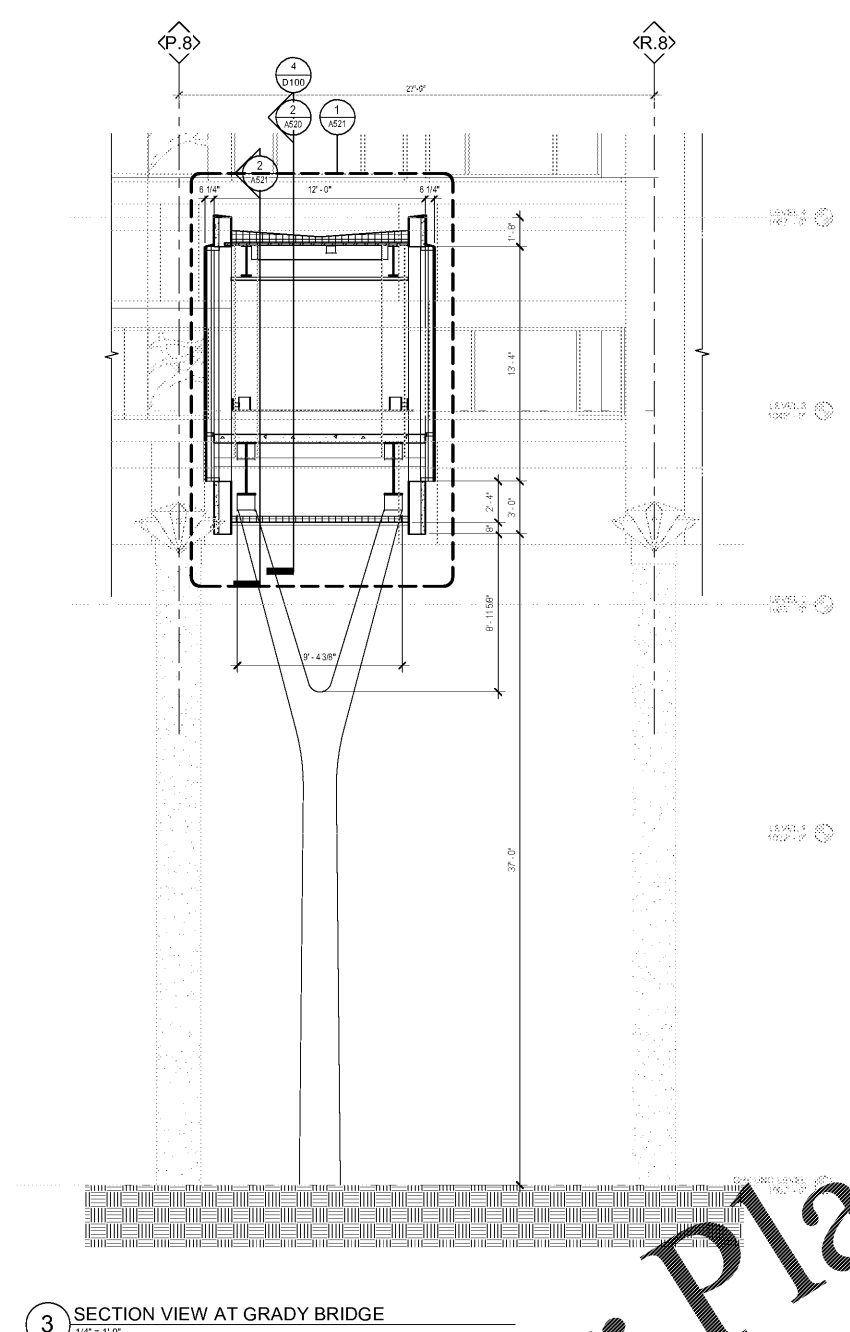

2019-07-05 4:44:36 PM