


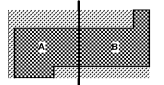

Key Plan



Professional Seal

**NOT FOR
 CONSTRUCTION**


No.	Description	Date
1	ED - GMP	2019-07-03

Project No: 18.16013.00
 Sheet Title


**ENLARGED BRIDGE
 DETAILS**

Original is 30 x 42. Do not scale contents of this drawing.
 Sheet Number

A521

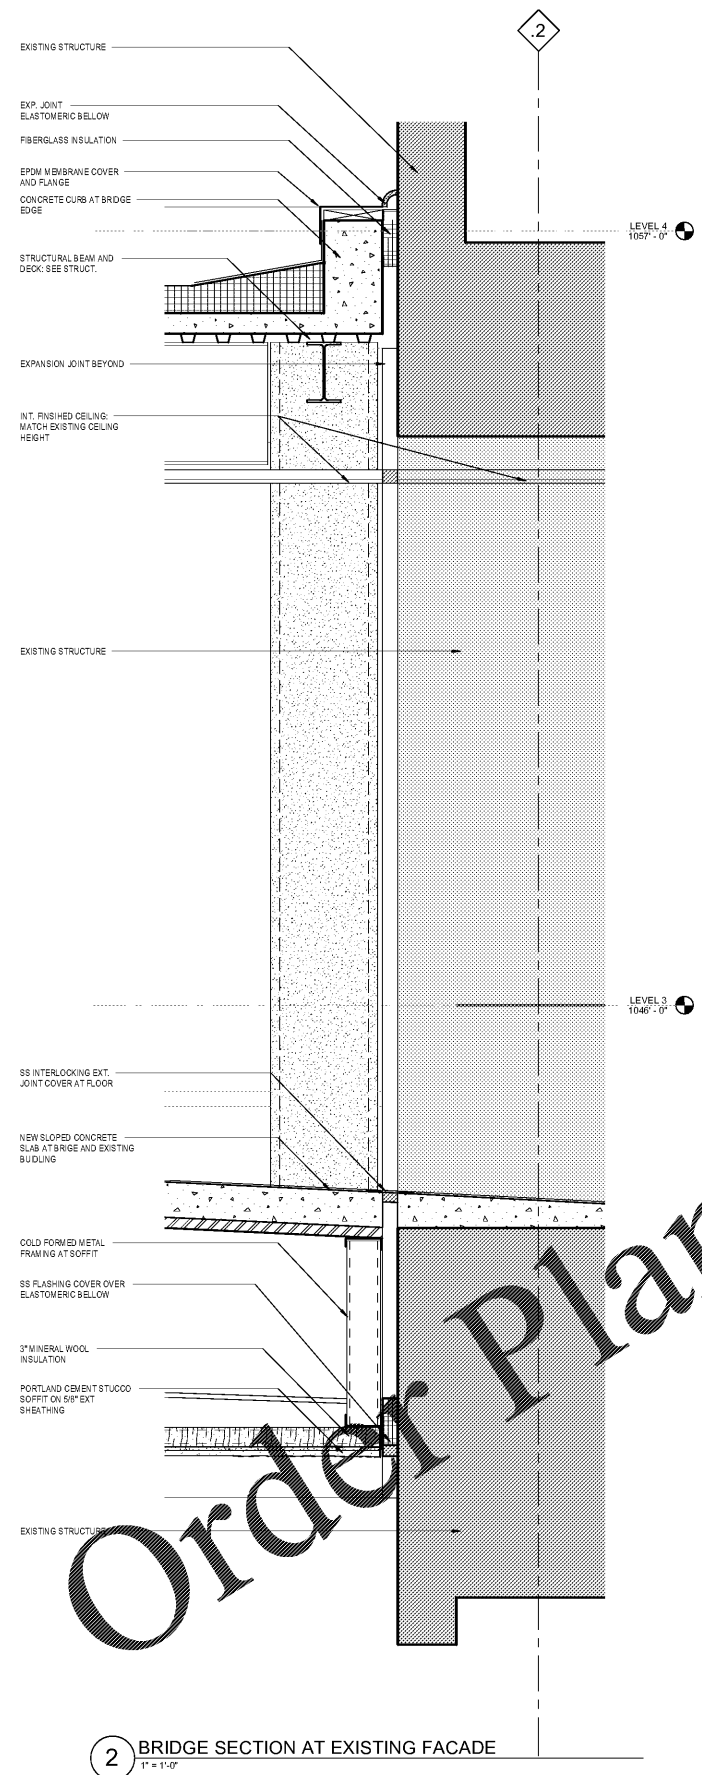

2 BRIDGE SECTION AT EXISTING FACADE
 1" = 1'-0"

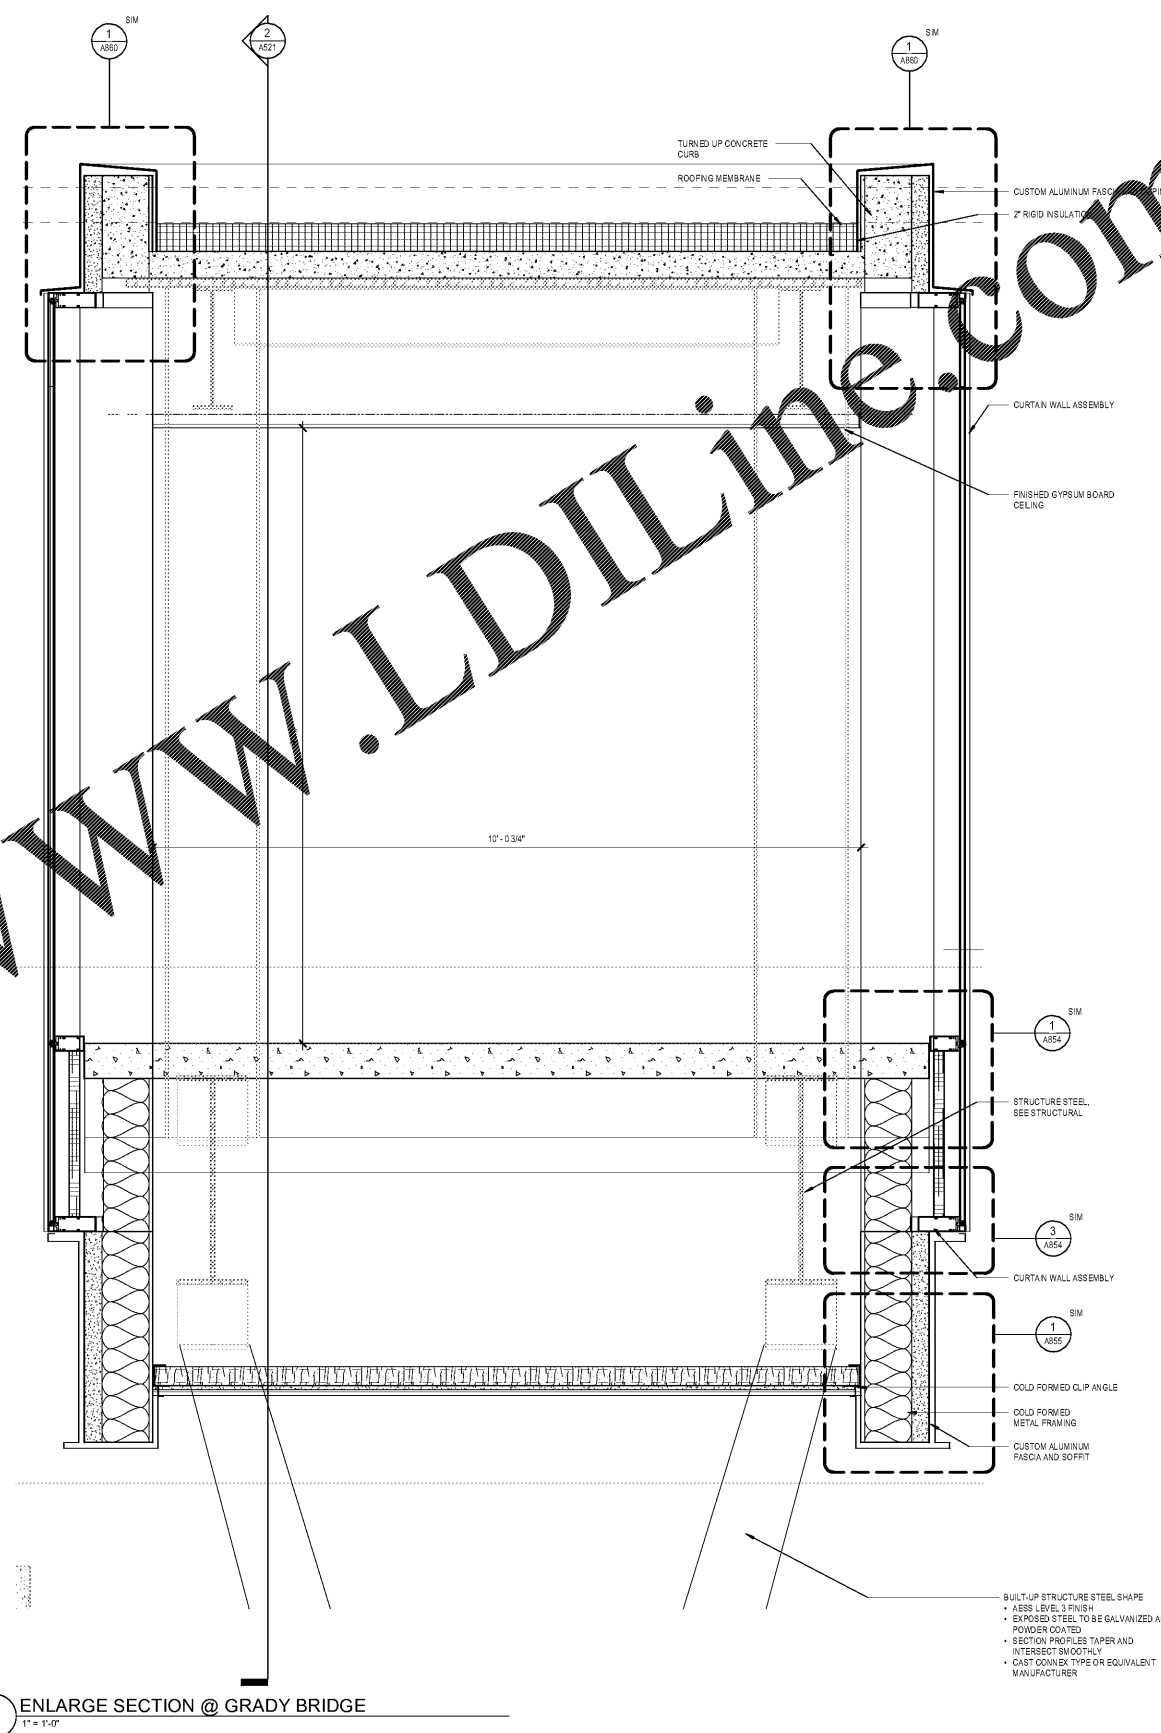

1 ENLARGE SECTION @ GRADY BRIDGE
 1" = 1'-0"

Order Plans @ www.LDILine.com

www.LDILine.com