


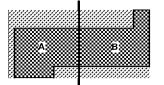

Key Plan




Professional Seal

**NOT FOR
 CONSTRUCTION**


No.	Description	Date
1	DC - GMP	2019.07.03

Project No: 18.16013.00
 Sheet Title


**EXTERIOR WALL
 SECTION - STAIR**

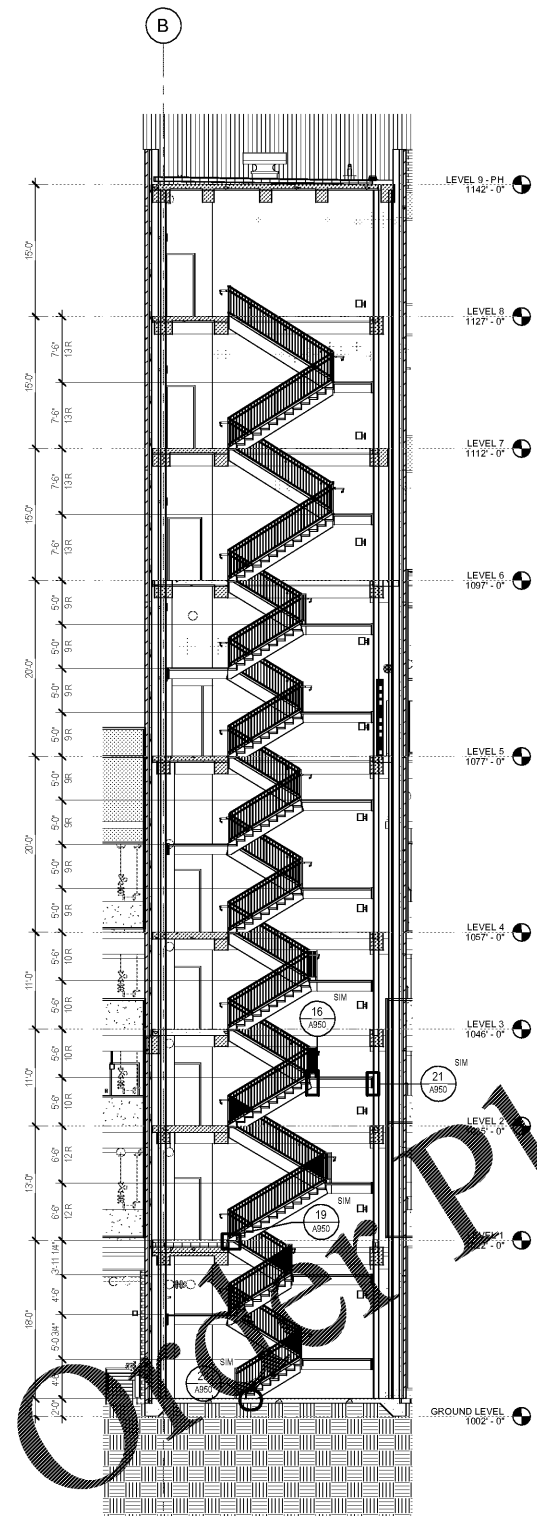

3 SECTION - STAIR 3 - LOOKING EAST
 1/8" = 1'-0"

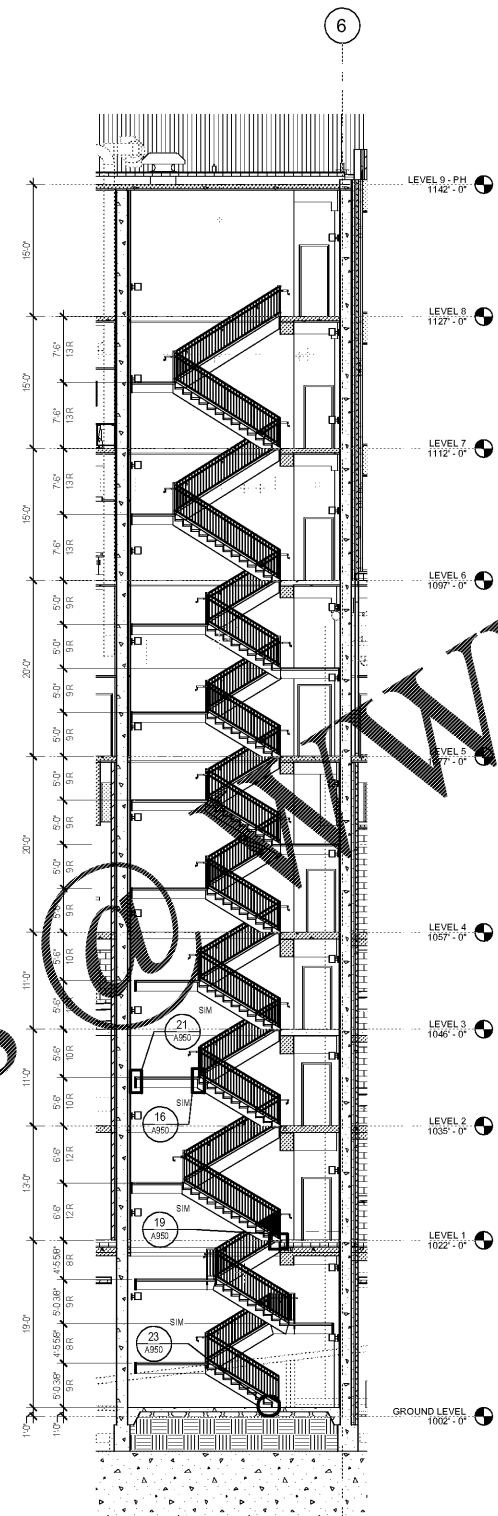

2 SECTION - STAIR 2 - LOOKING NORTH
 1/8" = 1'-0"

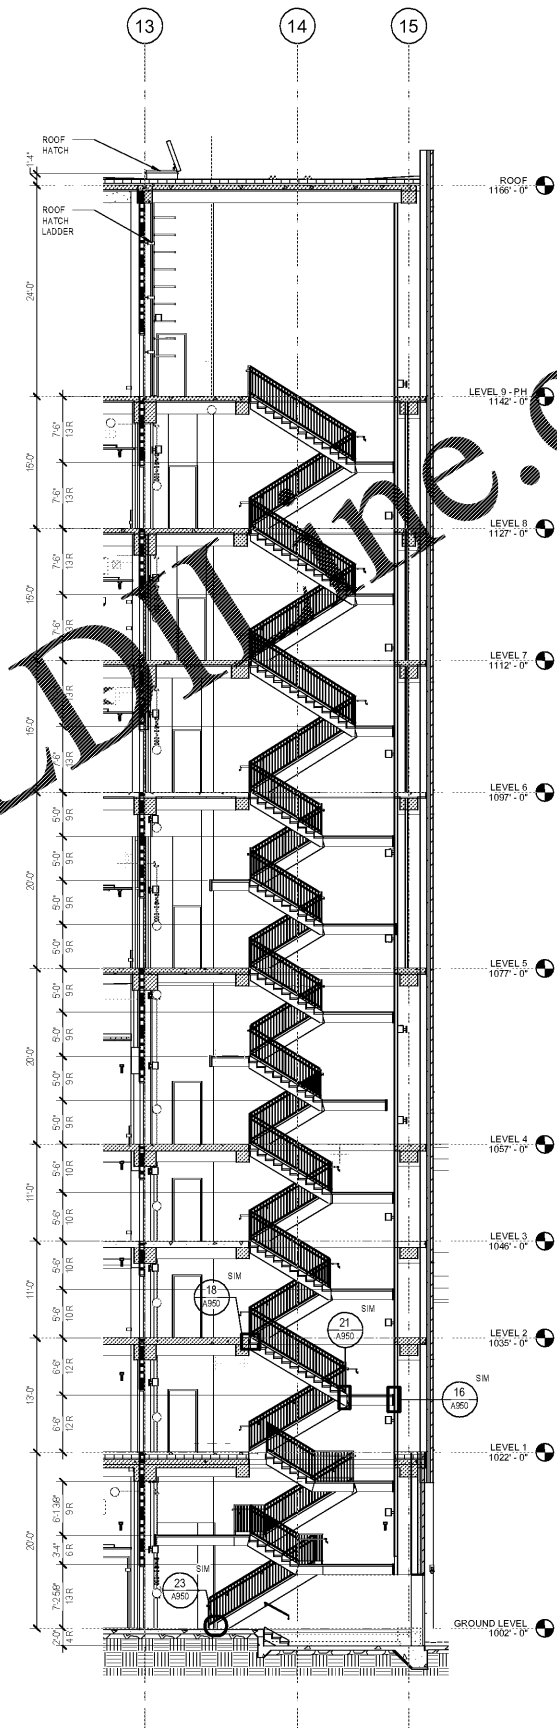

1 SECTION - STAIR 1 - LOOKING NORTH
 1/8" = 1'-0"