


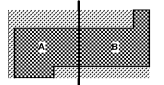

Key Plan



Professional Seal

**NOT FOR
 CONSTRUCTION**


No.	Description	Date
1	DC - GMP	2019.07.03

Project No: 18.16013.00
 Sheet Title


**EXTERIOR WALL
 SECTION - ELEVATOR
 (PUBLIC ELEVATOR)**

Original is 30" x 42". Do not scale contents of this drawing.
 Sheet Number


A700.2

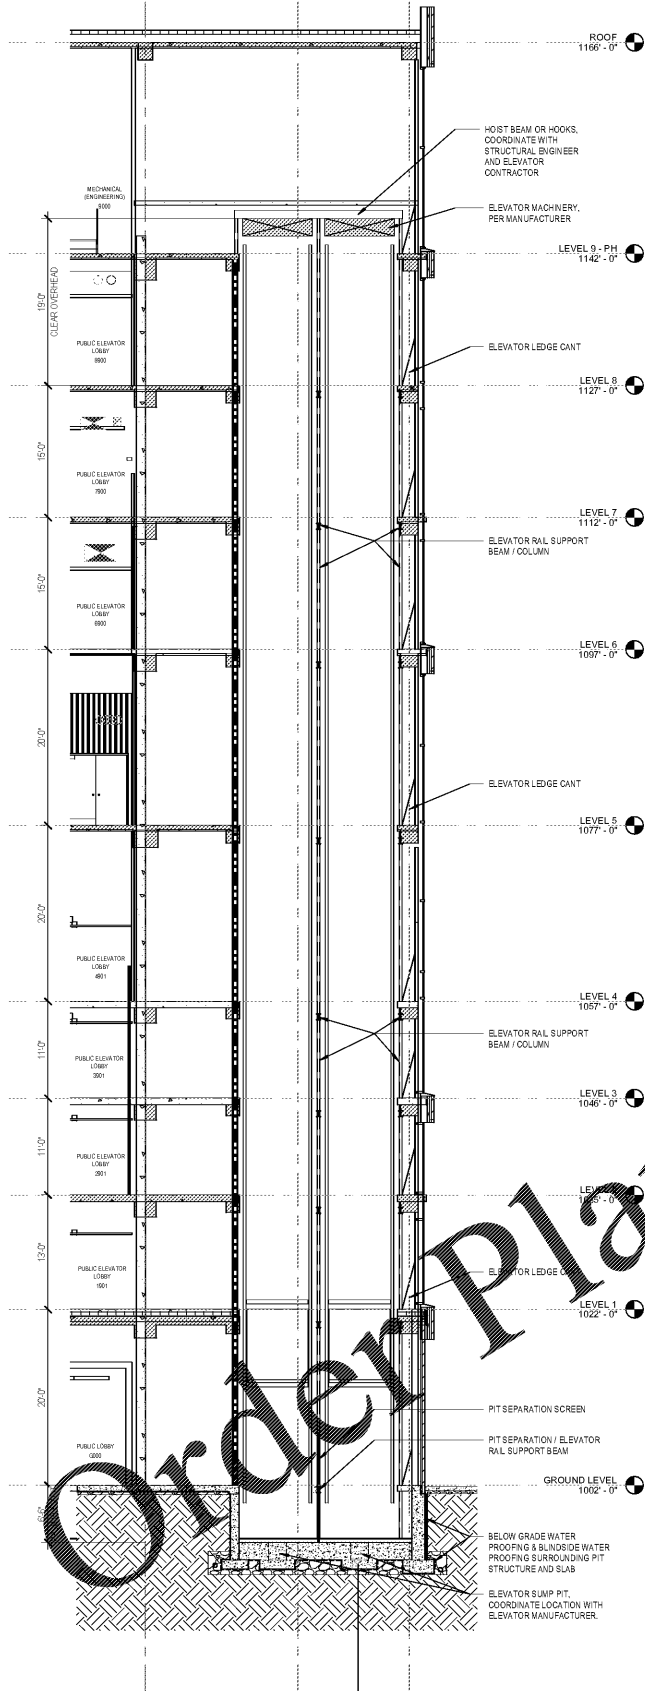

**SECTION - PUBLIC ELEVATOR SOUTH -
 LOOKING NORTH**
 1/8" = 1'-0"

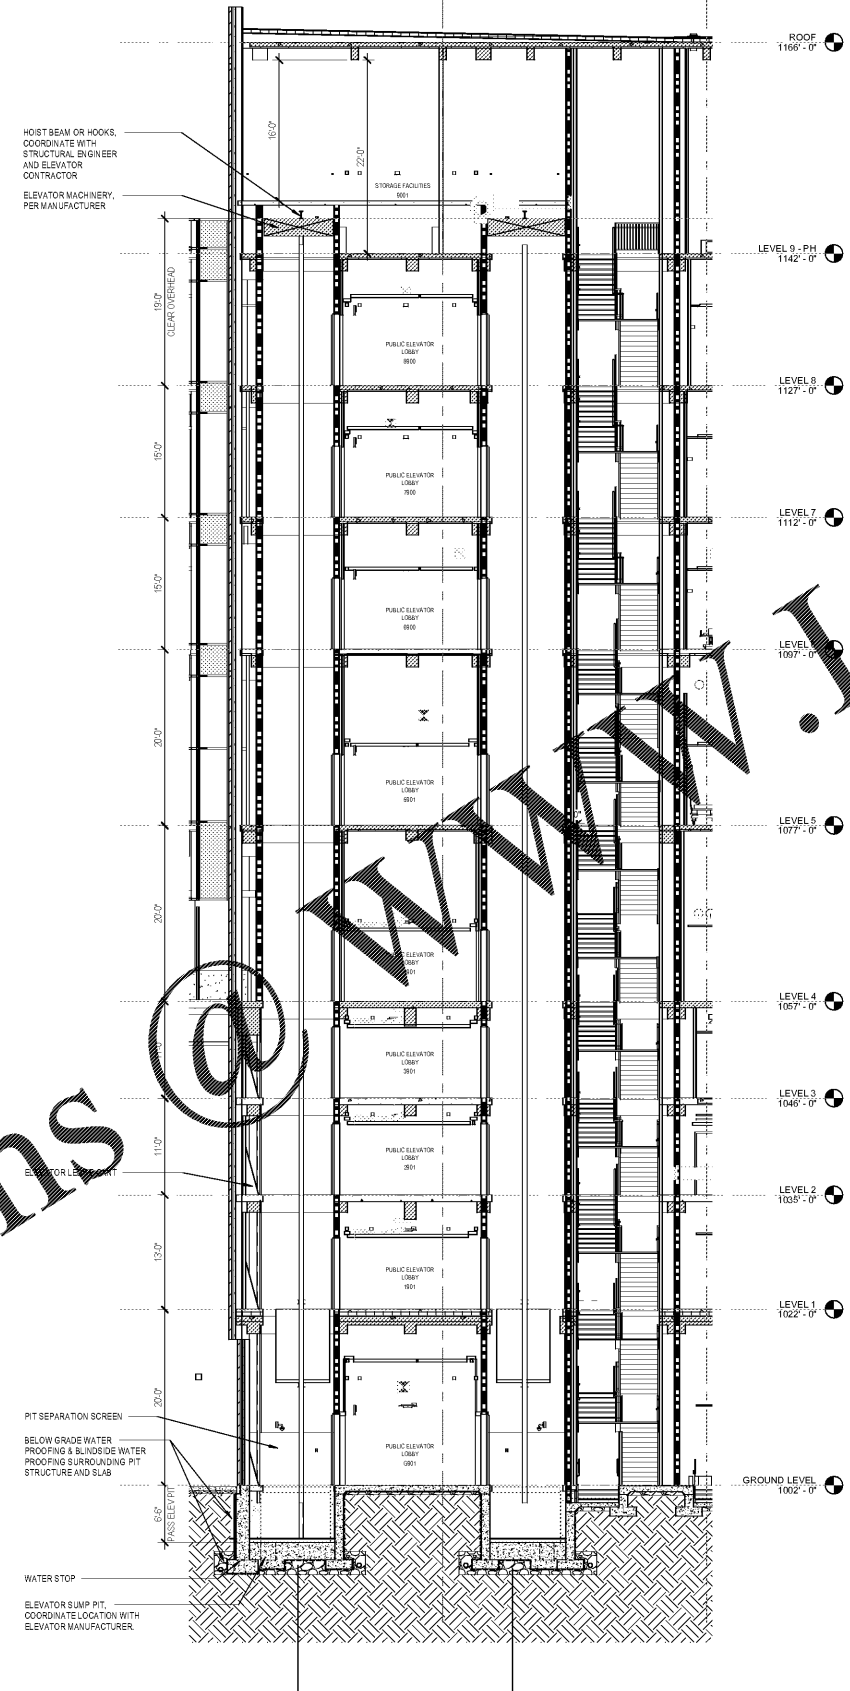

SECTION - PUBLIC ELEVATOR - LOOKING WEST
 1/8" = 1'-0"

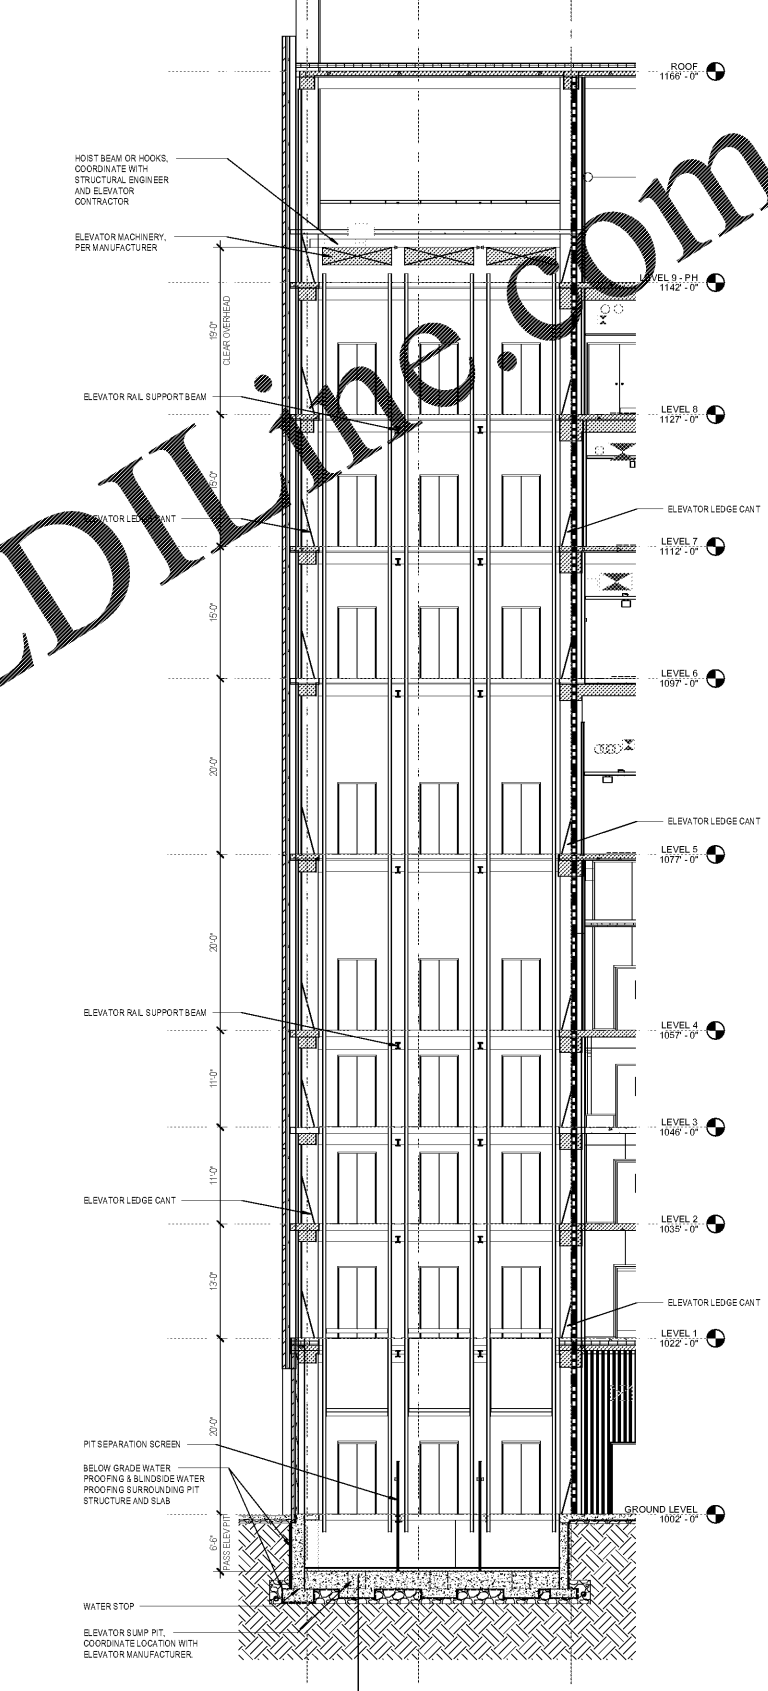

**SECTION - PUBLIC ELEVATOR NORTH -
 LOOKING SOUTH**
 1/8" = 1'-0"

Order Plans @ www.LDILine.com

www.LDILine.com