


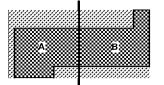

Key Plan



Professional Seal

**NOT FOR
 CONSTRUCTION**


No.	Description	Date
1	DD - GMP	2019-07-03

Project No: 18.16013.00
 Sheet Title


**EXTERIOR WALL
 SECTION - ELEVATOR**

Original is 20 x 42. Do not scale contents of this drawing
 Sheet Number

A700.3

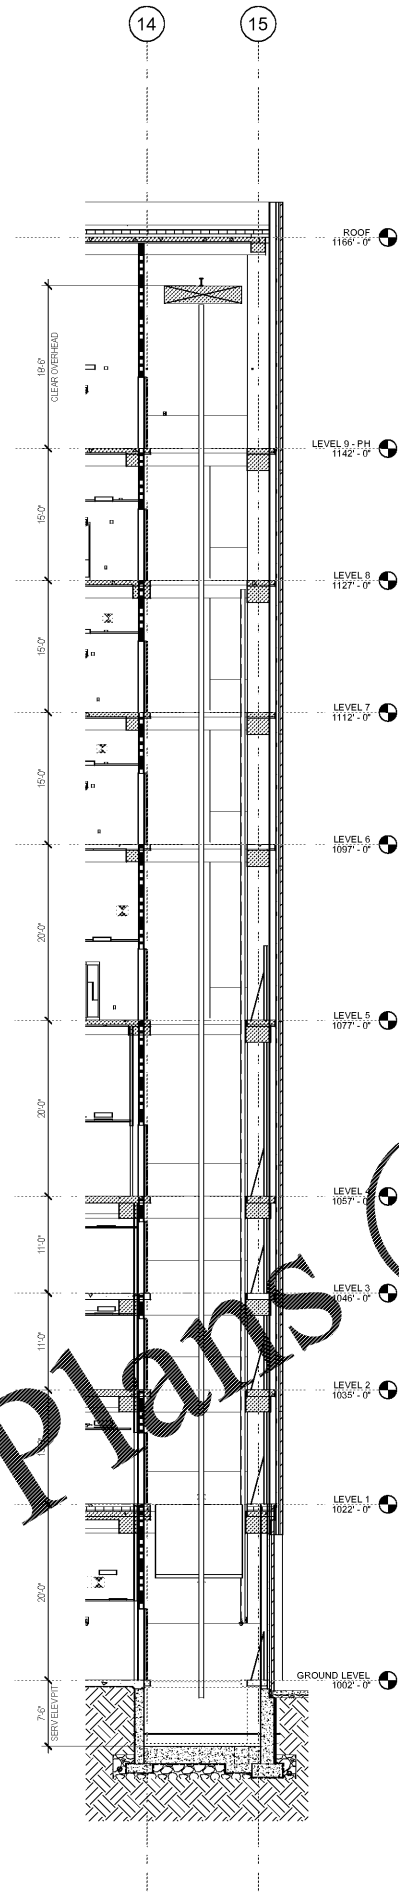

1 SECTION - STAFF ELEVATOR - LOOKING
 NORTH
 1/8" = 1'-0"

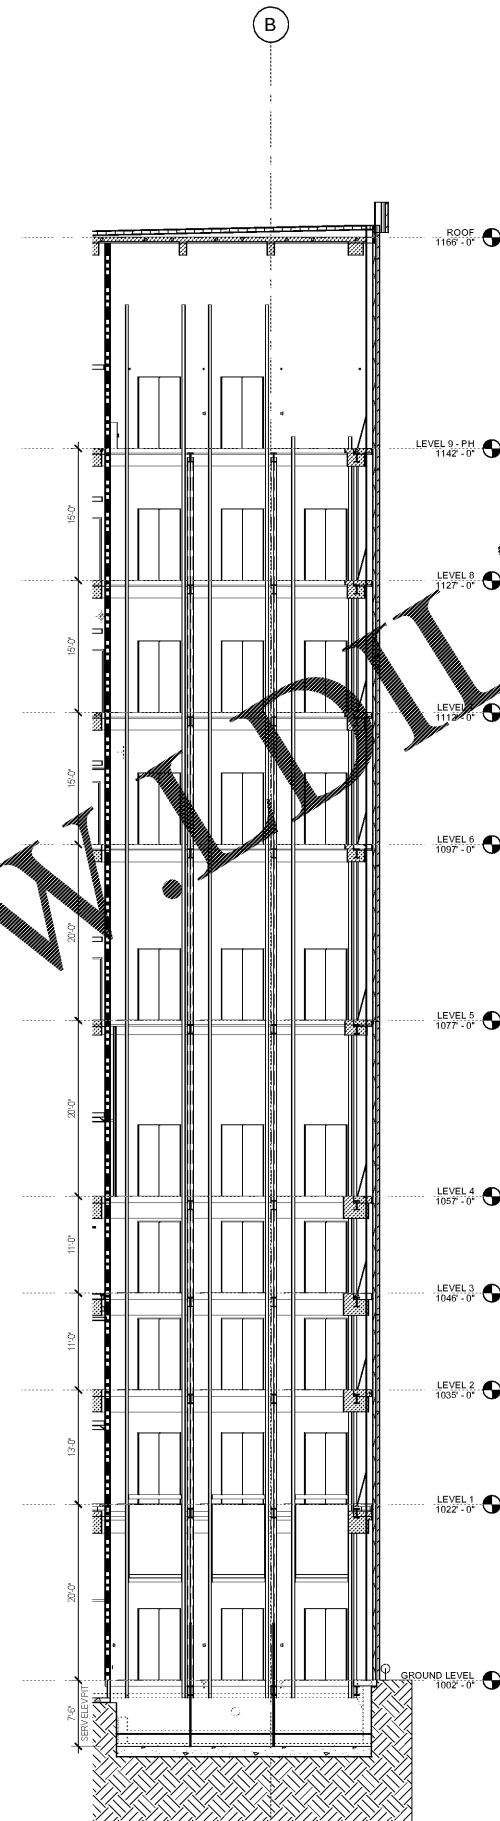

2 SECTION - STAFF ELEVATOR - LOOKING WEST
 1/8" = 1'-0"

Order Plans @ www.DLine.com