

Project
**THE CENTER FOR
 ADVANCED SURGICAL
 SERVICES (CASS)**
 80 GILMER STREET SE
 ATLANTA, GA 30303


Prepared For
GRADY HEALTH SYSTEM
 80 JESSE HILL DR. SE
 ATLANTA, GA 30303



Helmerich Obata & Kassabaum, Inc.
 133 Peachtree Street, NE, Suite 4800
 Atlanta, GA 30303 USA
 T+1 404 439 9000 F+1 404 439 9001

All reproduction & intellectual property rights reserved © 2019
 An Association with

Key Plan

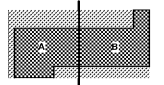

Professional Seal


**NOT FOR
 CONSTRUCTION**

No.	Description	Date
1	ED - GMP	2019-07-03

Project No: 18.16013.00

Sheet Title
**B EXTERIOR DETAILS -
 PLAN**

Original is 20 x 42. Do not scale contents of this drawing
 Sheet Number

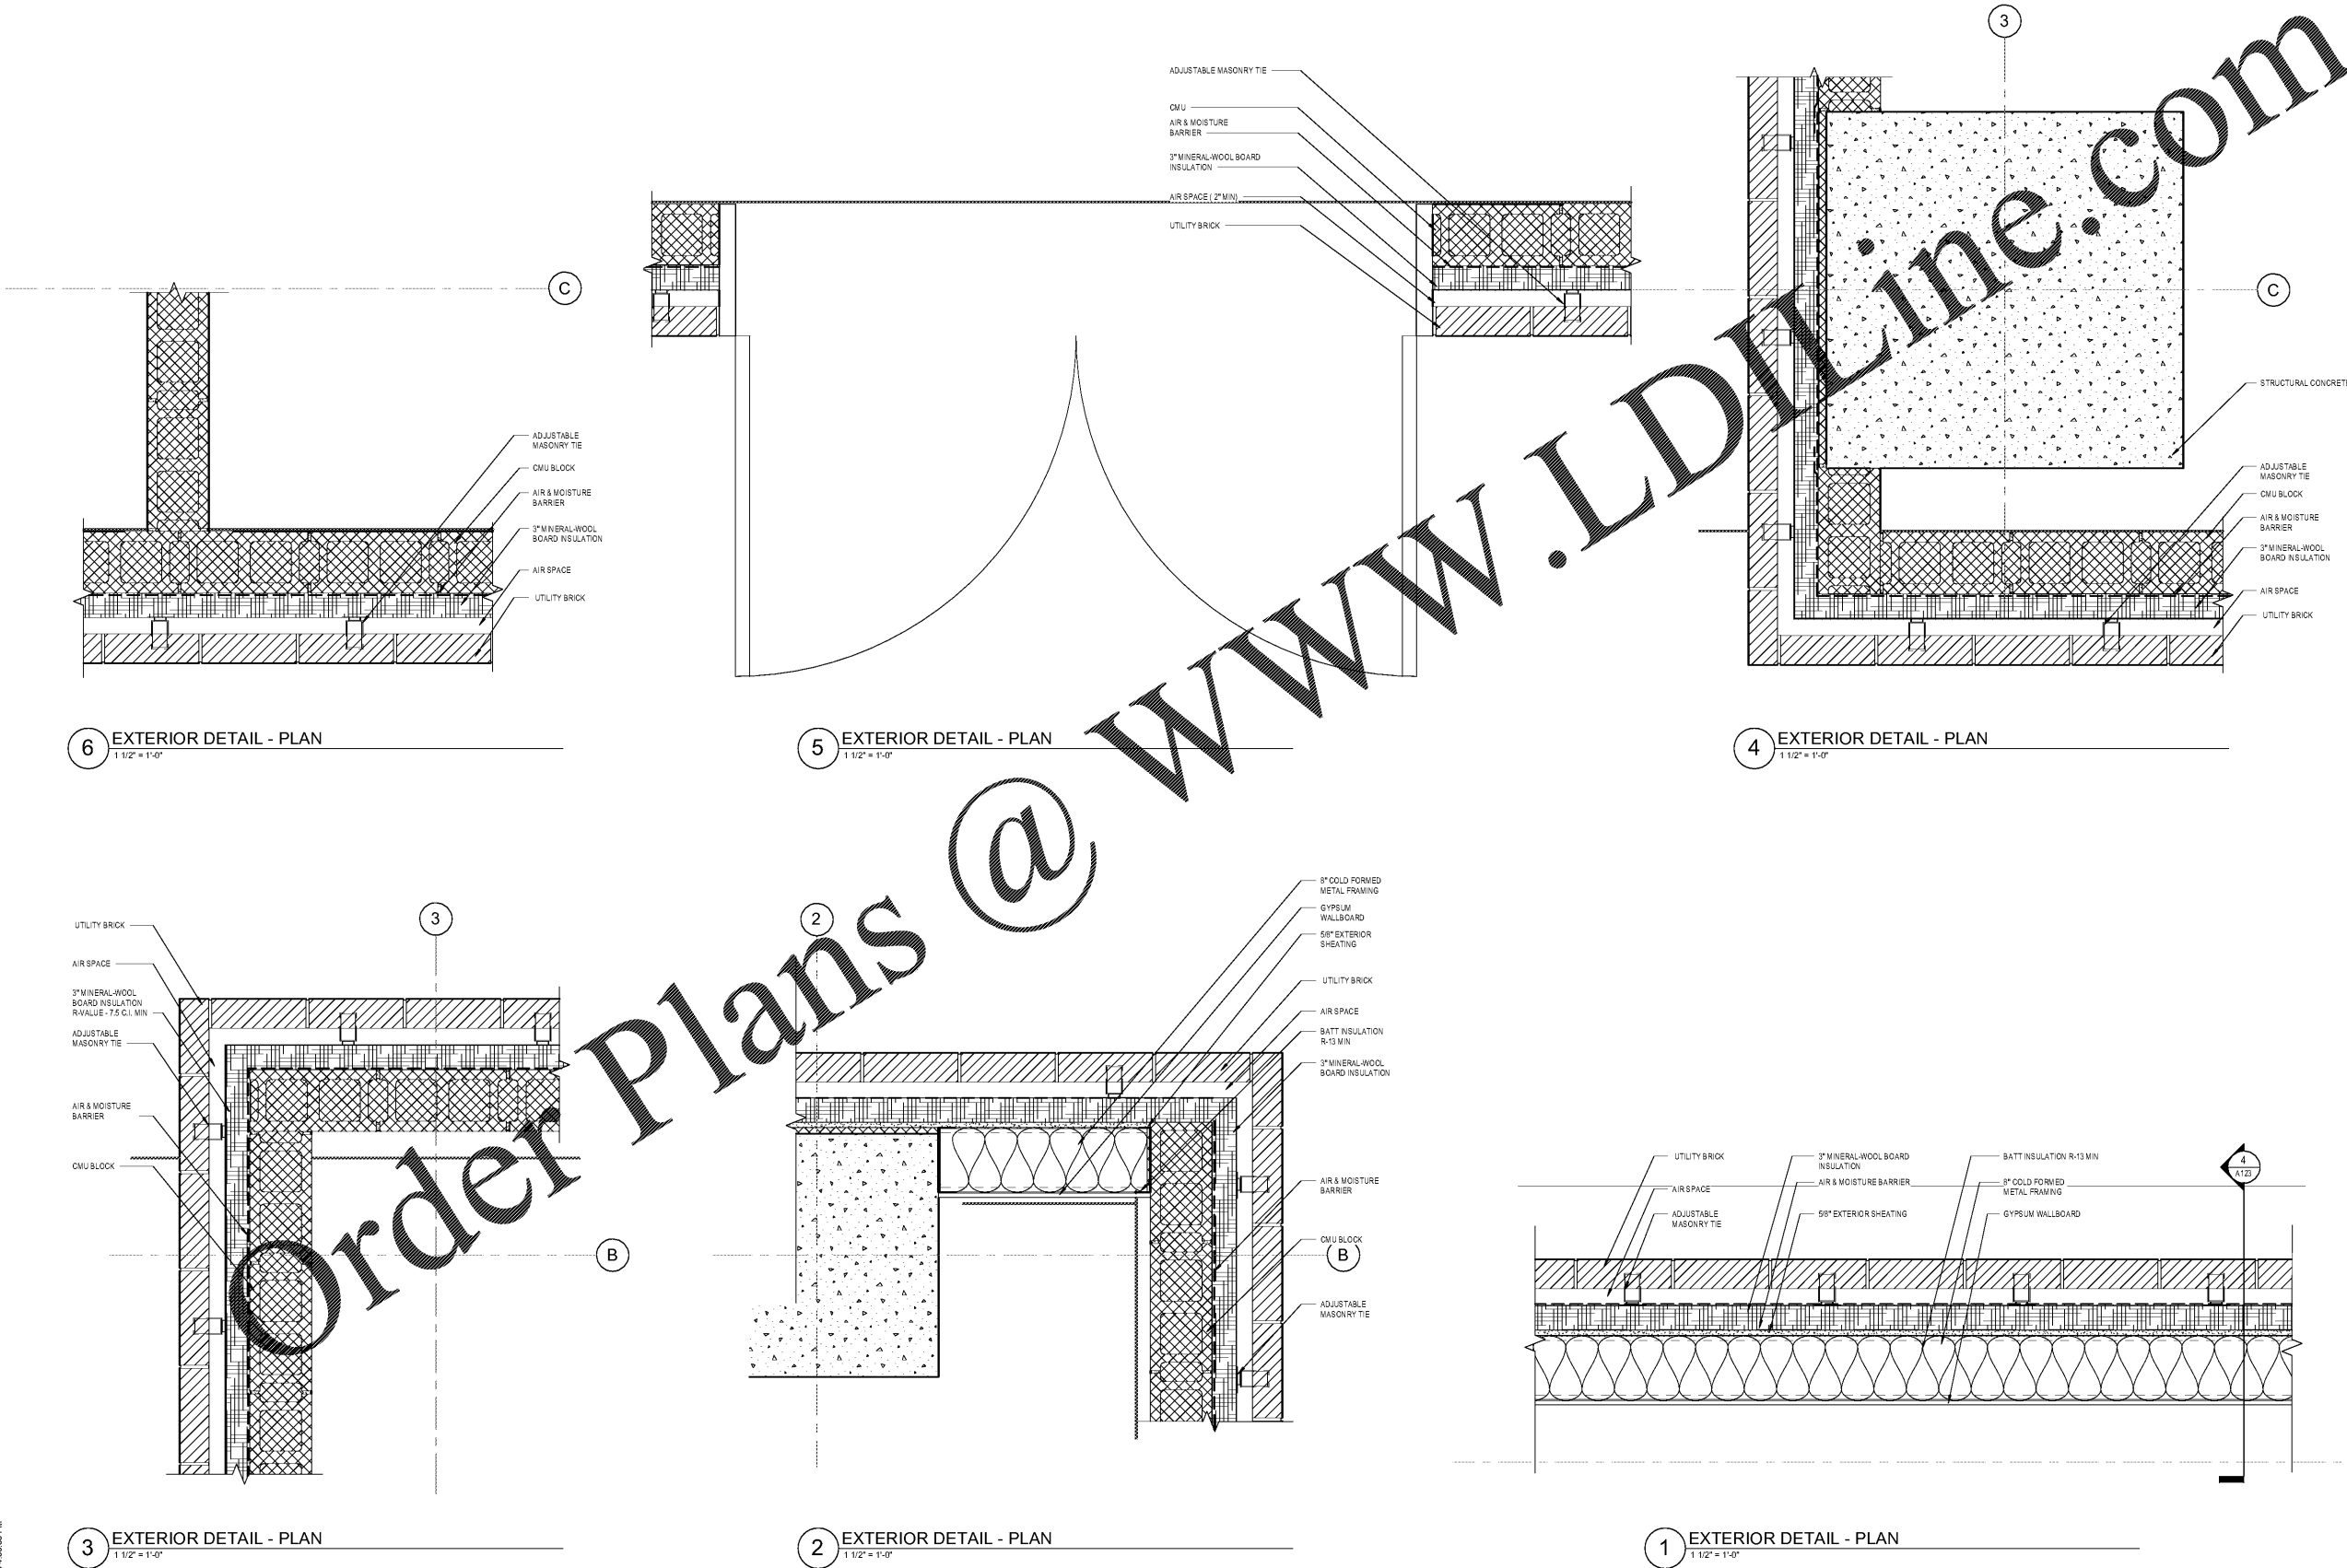

6 EXTERIOR DETAIL - PLAN
 1 1/2" = 1'-0"

5 EXTERIOR DETAIL - PLAN
 1 1/2" = 1'-0"

4 EXTERIOR DETAIL - PLAN
 1 1/2" = 1'-0"

3 EXTERIOR DETAIL - PLAN
 1 1/2" = 1'-0"

2 EXTERIOR DETAIL - PLAN
 1 1/2" = 1'-0"

1 EXTERIOR DETAIL - PLAN
 1 1/2" = 1'-0"