


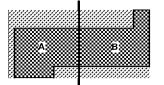

Key Plan




Professional Seal

**NOT FOR  
 CONSTRUCTION**


No.	Description	Date
1	ED - GMP	2019-07-03

Project No: 18.16013.00  
 Sheet Title


**EXTERIOR DETAILS -  
 SECTION**

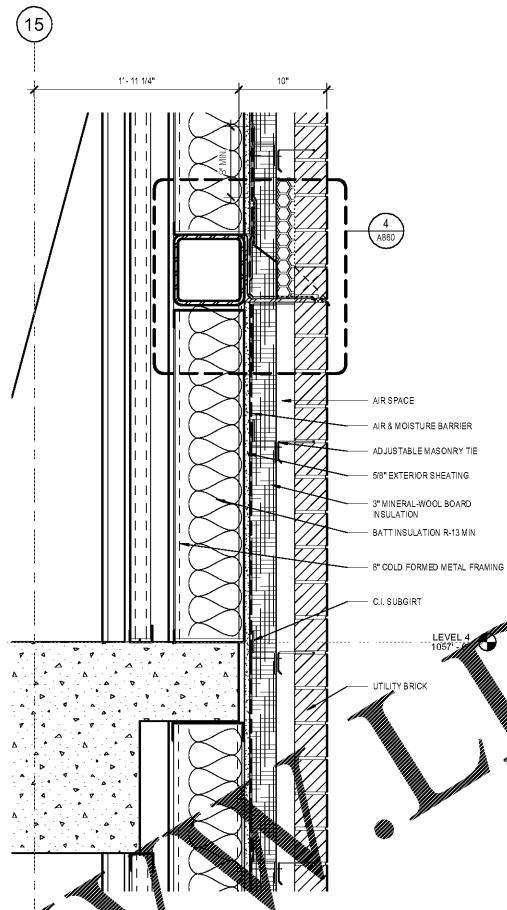


4 E.C.8 - TYP. Brick Horizontal Control Joint, Above Top of Slab  
 1 1/2" = 1'-0"

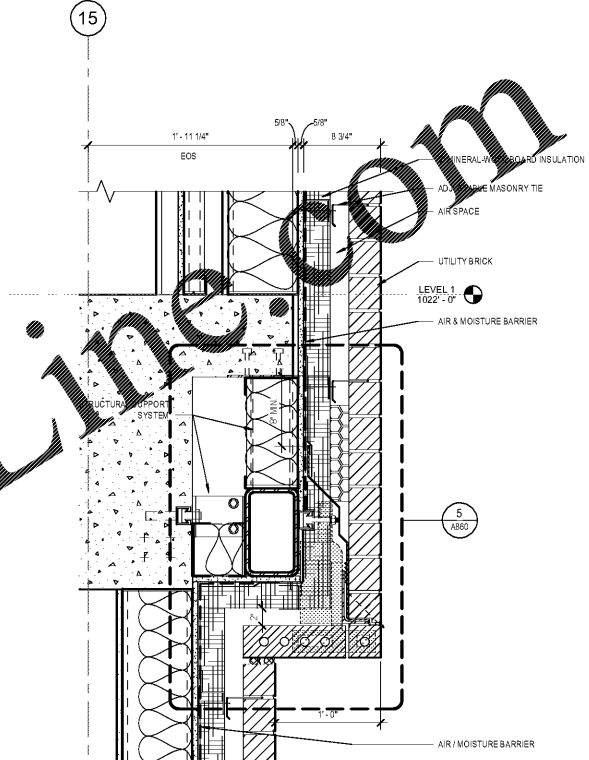


2 E.C.8 - TYP. Brick to Brick Lintel Support  
 1 1/2" = 1'-0"

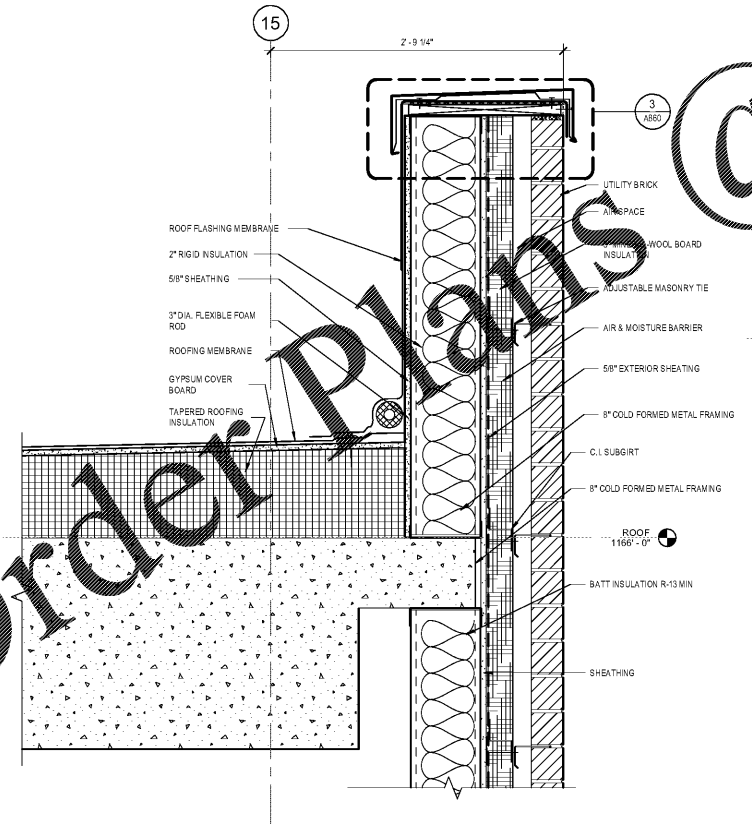

5 E.C.8 - TYP. Brick at Parapet  
 1 1/2" = 1'-0"

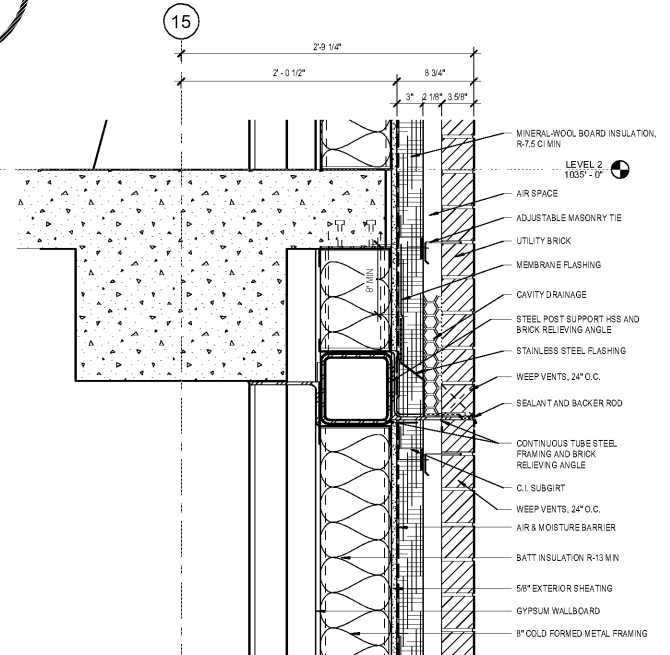

3 E.C.8 - TYP. Brick Horizontal Control Joint  
 1 1/2" = 1'-0"

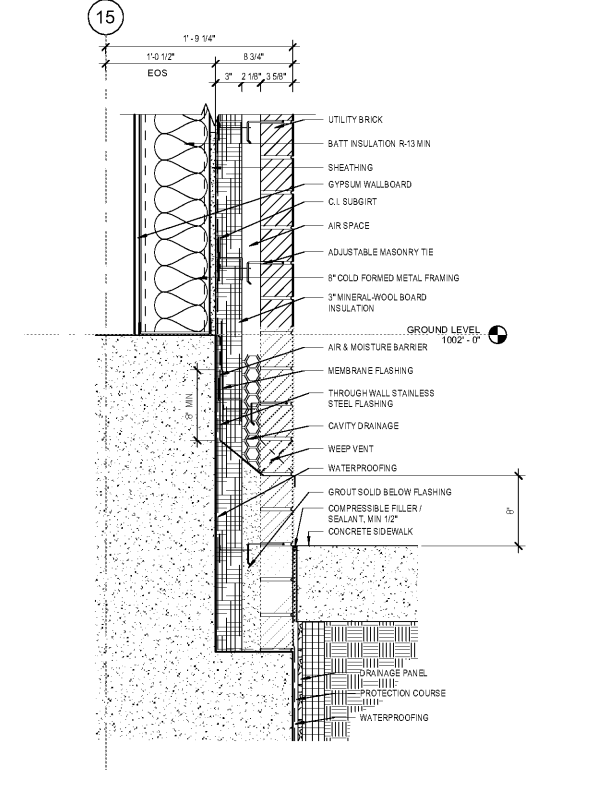

1 E.C.8 - TYP. Brick at Grade  
 1 1/2" = 1'-0"

Order Plans @ WWW.LDILINE.COM