


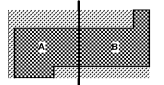

Key Plan




Professional Seal

**NOT FOR
 CONSTRUCTION**


No.	Description	Date
1	ED - GMP	2019-07-03

Project No: 18.16013.00
 Sheet Title


**EXTERIOR DETAILS -
 SECTION**

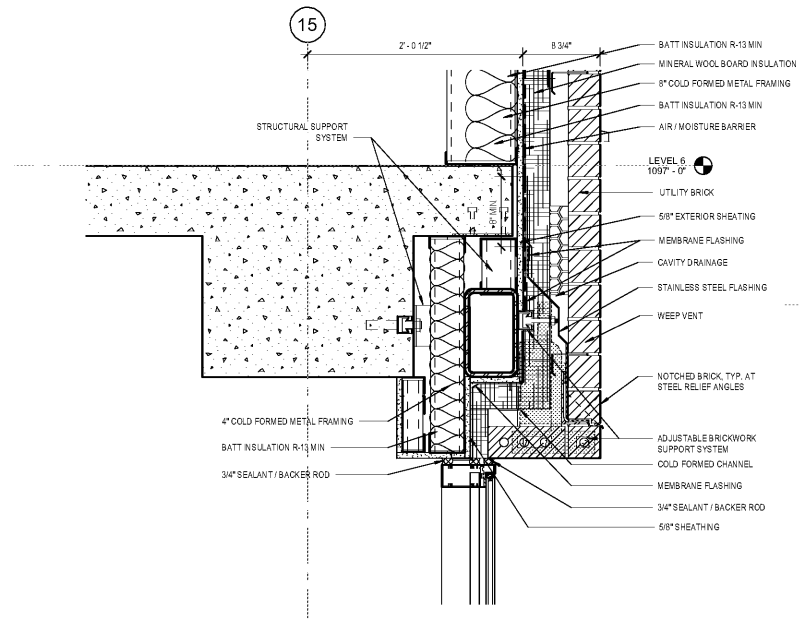


6 E.D.1 - TYP. Punched Window Head
 1 1/2" = 1'-0"

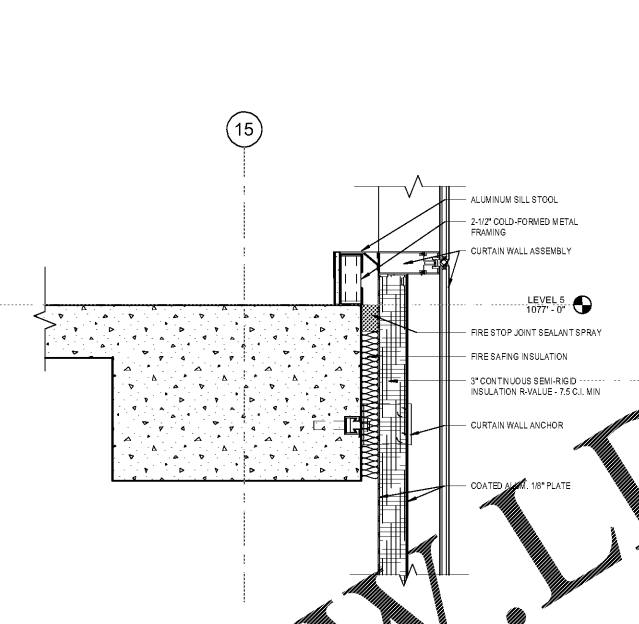


4 E.D.1 - TYP. Punched Window Vision to Spandrel
 1 1/2" = 1'-0"

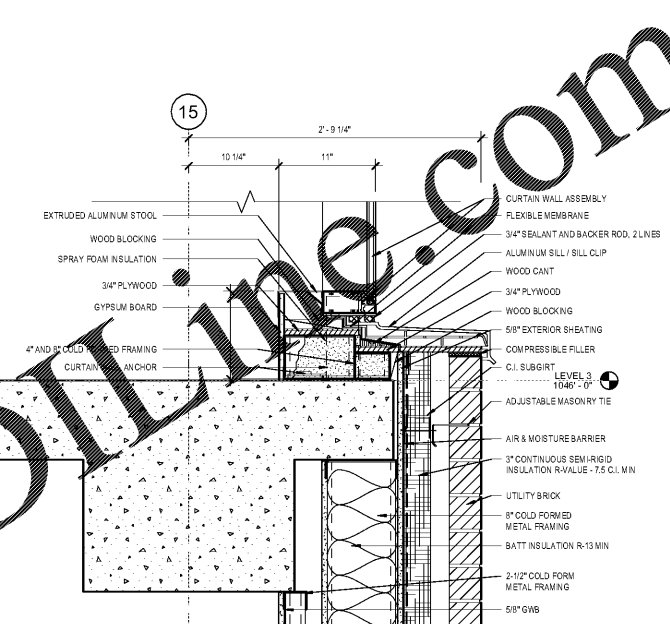


2 E.D.1 - TYP. Punched Window Sill
 1 1/2" = 1'-0"

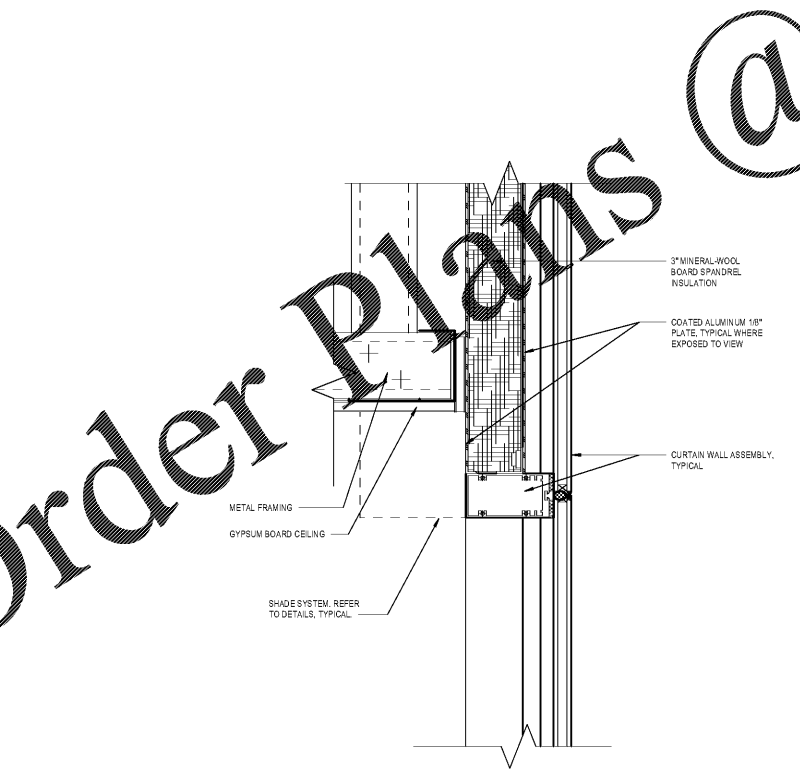

5 E.D.1 - TYP. Punched Window Spandrel to Vision
 3" = 1'-0"

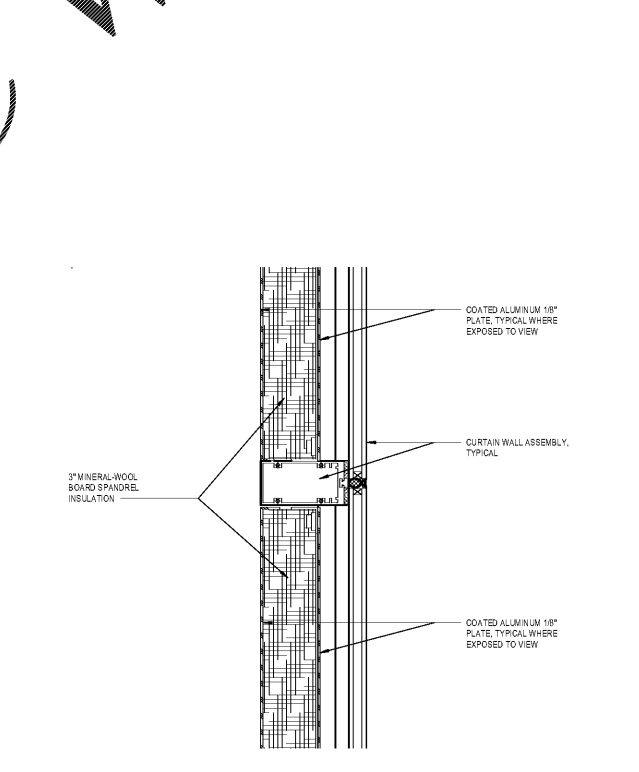

3 E.D.1 - TYP. Punched Window Spandrel to Spandrel
 3" = 1'-0"

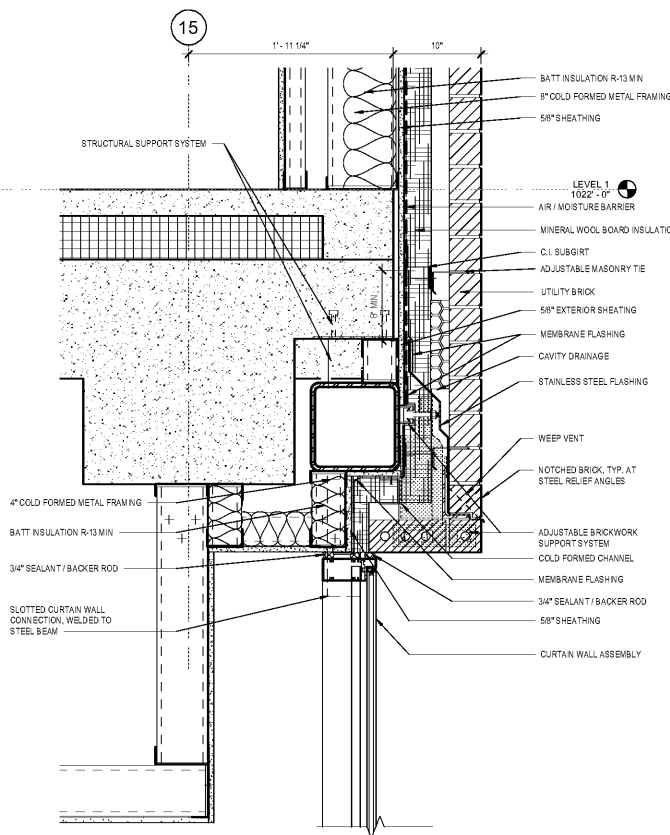

1 E.D.1 - TYP. Punched window Head at Brick Lintel Support
 1 1/2" = 1'-0"

Order Plans @ WWW.LDILLINE.COM