


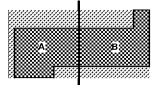

Key Plan



Professional Seal

**NOT FOR  
 CONSTRUCTION**


No.	Description	Date
1	ED - GMP	2019.07.03

Project No: 18.16013.00  
 Sheet Title


**EXTERIOR DETAILS -  
 SECTION**

Original is 20 x 43. Do not scale contents of this drawing  
 Sheet Number


**A855**

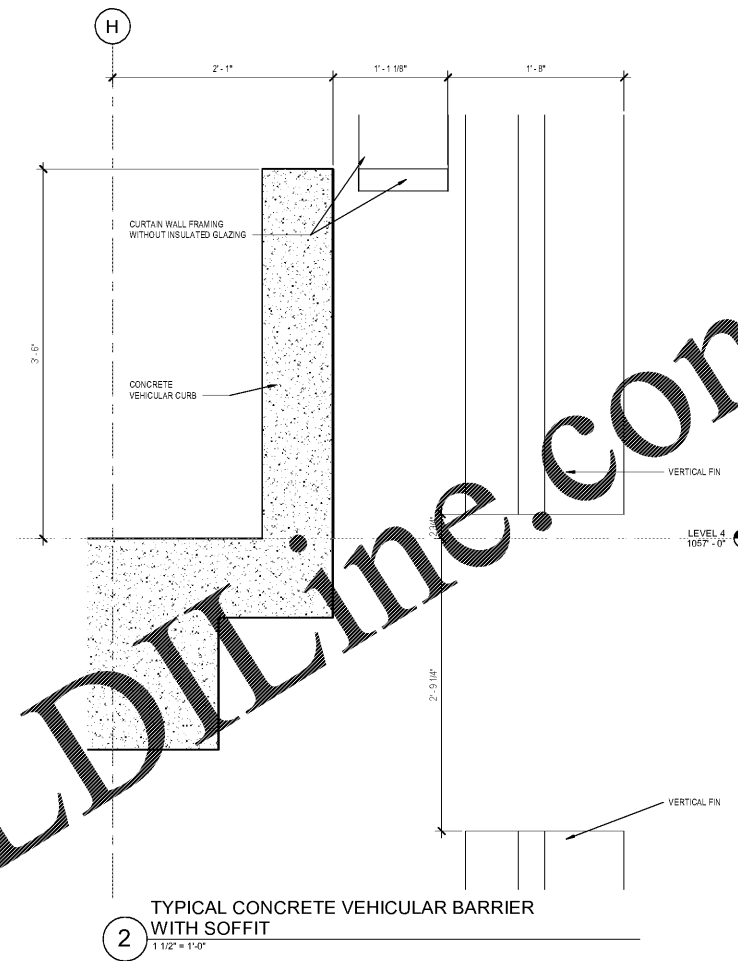

**2** TYPICAL CONCRETE VEHICULAR BARRIER WITH SOFFIT  
 1 1/2" = 1'-0"

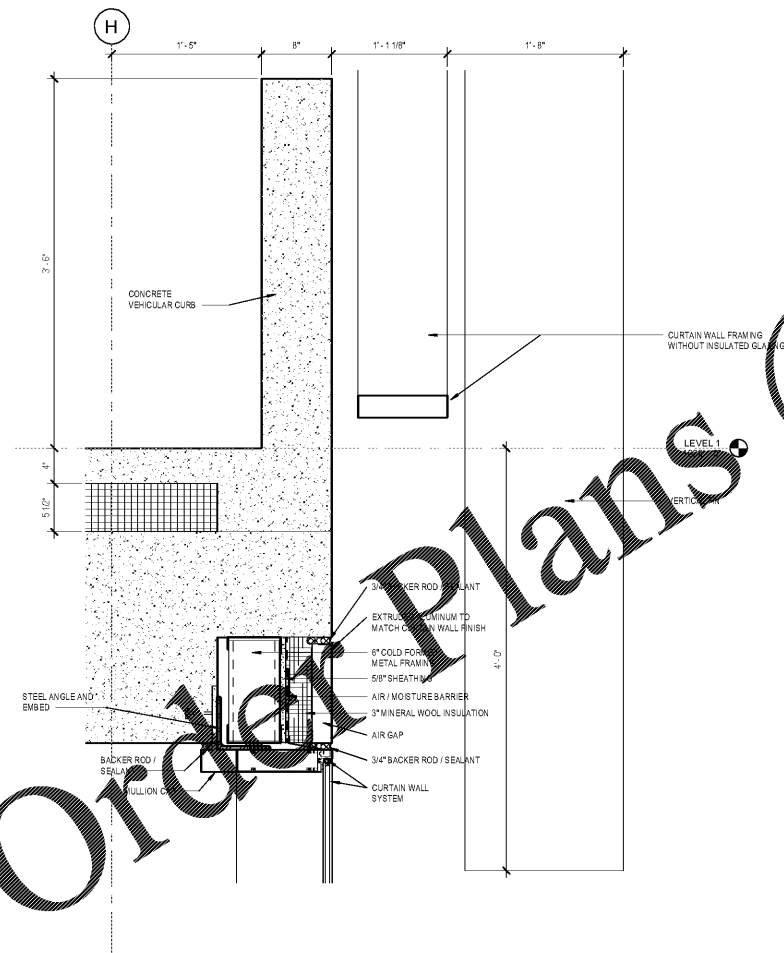

**3** TYP. VERTICAL FIN AT 4 SIDE CURTAINWALL  
 1 1/2" = 1'-0"

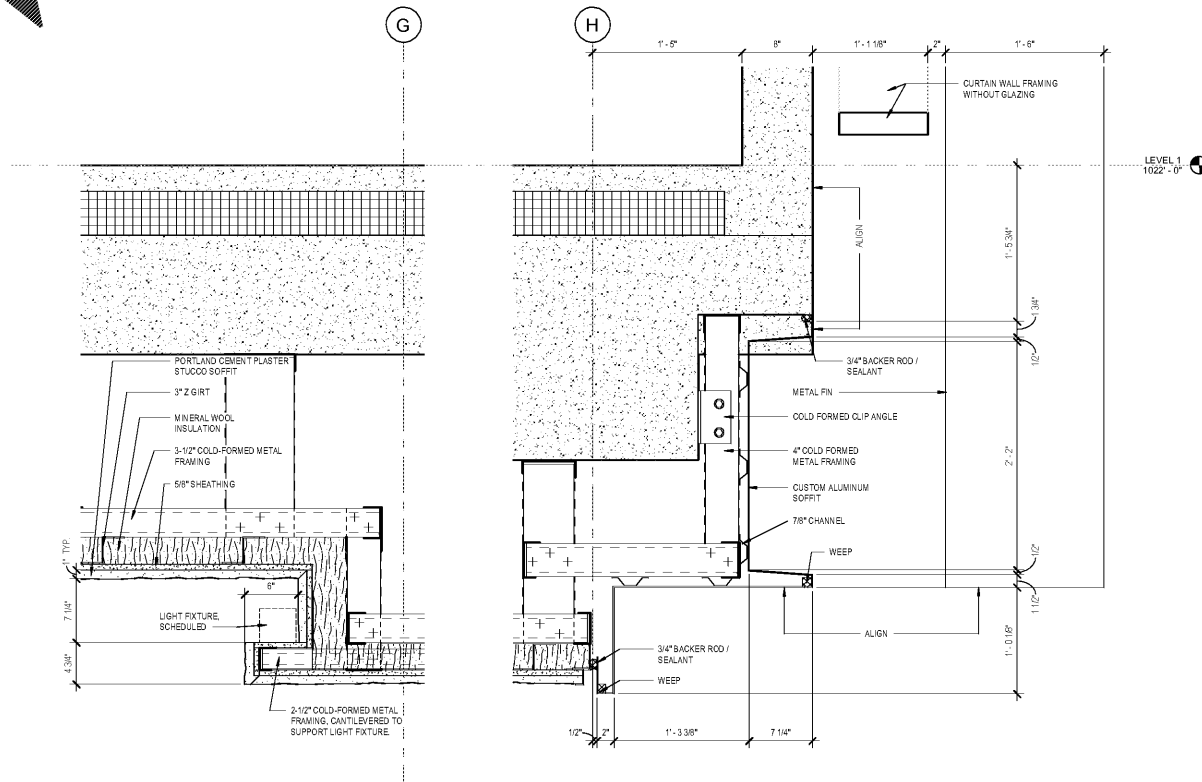

**1** Custom Aluminum & Gypsum Soffits Connection  
 1 1/2" = 1'-0"

Order Plans @ www.LDILine.com