


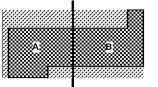

Key Plan




Professional Seal


**NOT FOR
 CONSTRUCTION**

No.	Description	Date
1	ED - GMP	2019-07-03


Order Plans @ www.LDILine.com

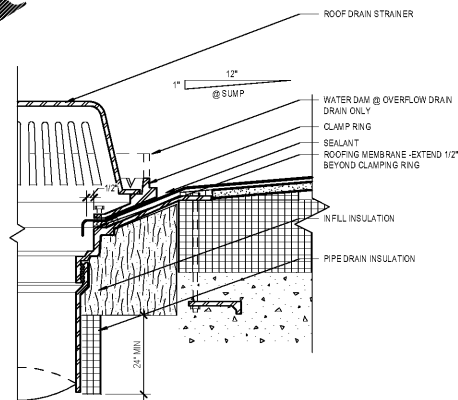

3 TPO @ INSULATED METAL DECK DRAIN
 3" = 1'-0"

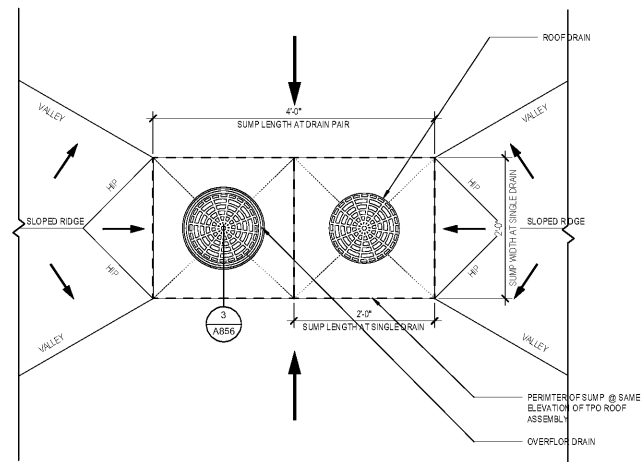

2 ROOF DRAIN PLAN
 1" = 1'-0"

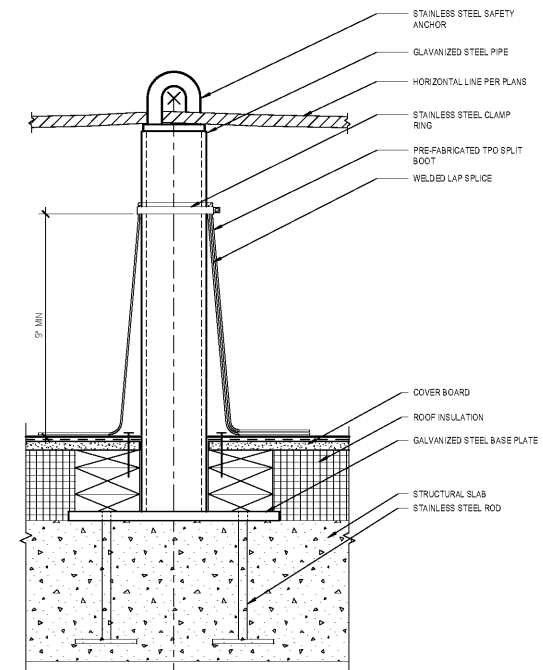

1 ROOF ANCHOR @ CONCRETE STRUCTURE
 3" = 1'-0"

Project No: 18.16013.00

Sheet Title
**EXTERIOR DETAILS -
 SECTION**

Original is 20 x 35. Do not scale contents of this drawing.
 Sheet Number

A856