


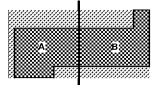

Key Plan




Professional Seal

**NOT FOR
CONSTRUCTION**

| No. | Description | Date |
|-----|-------------|------------|
| 1 | DC - GWP | 2019-07-03 |

Project No: 18.16013.00
Sheet Title

**INTERIOR PARTITIONS
- HEAD DETAILS**

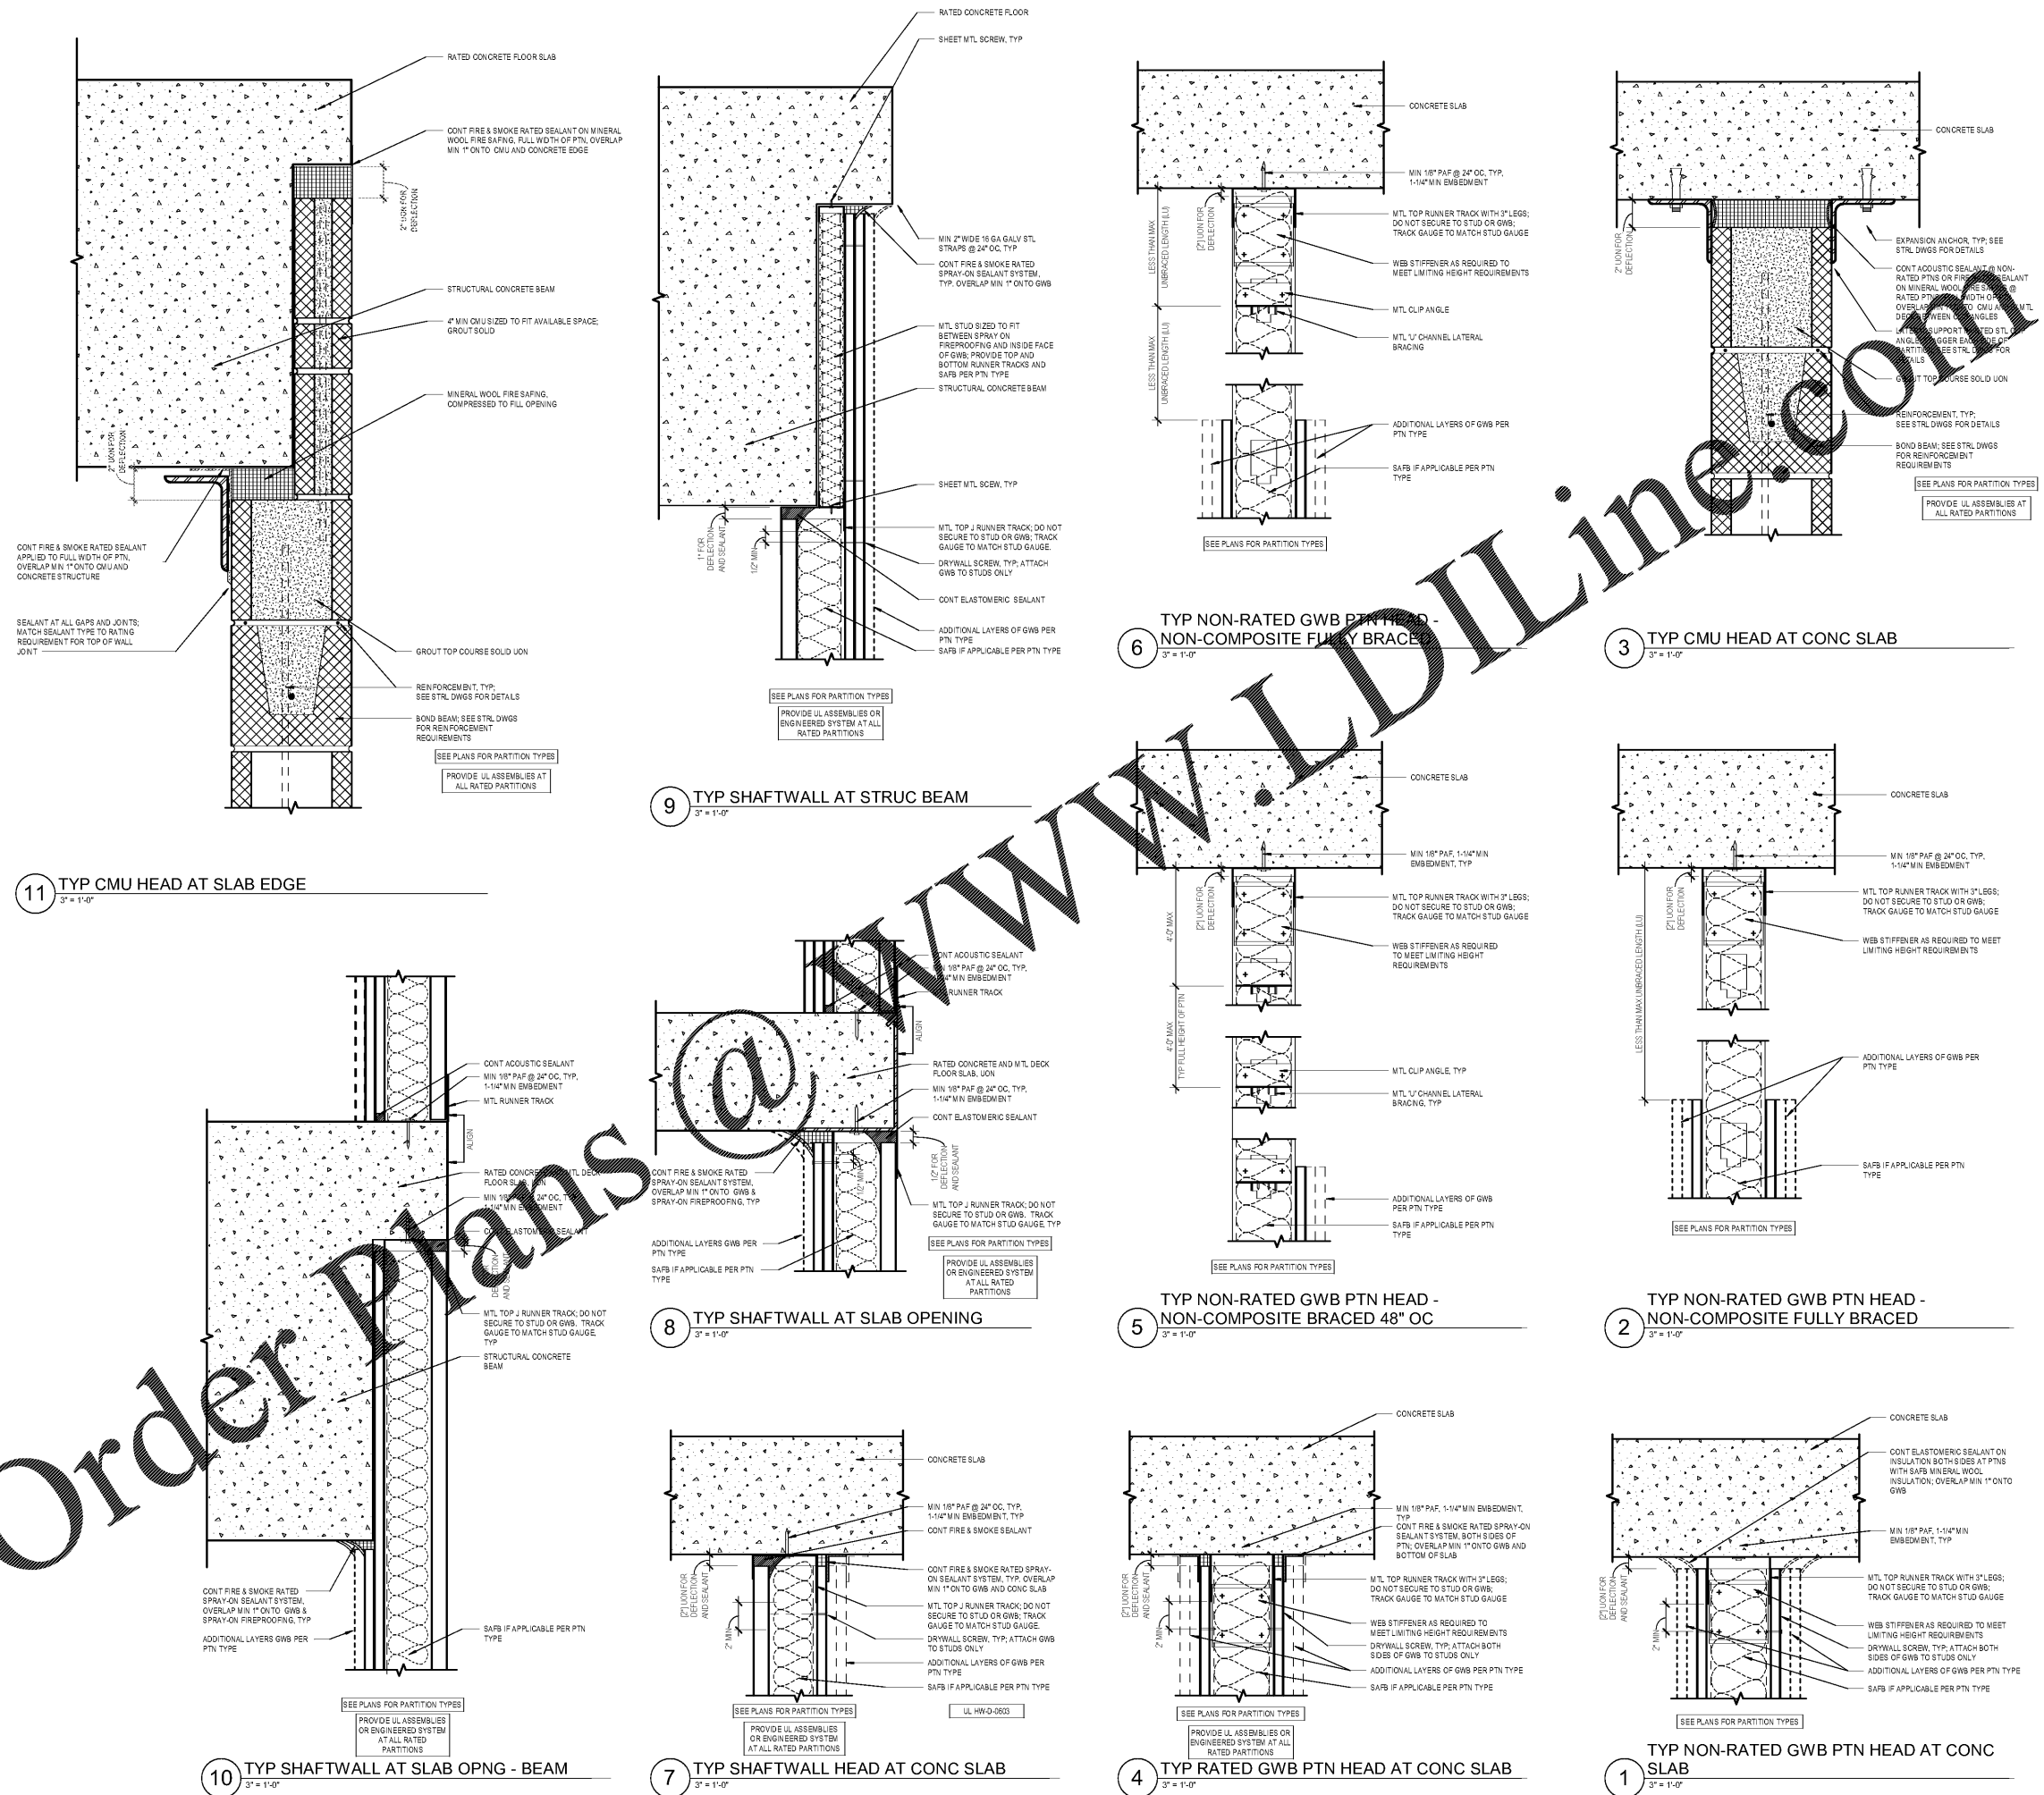

Order Plans @ WWW.ArchLine.com