


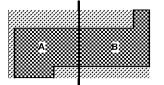

Key Plan



Professional Seals

**NOT FOR
 CONSTRUCTION**

No.	Description	Date
1	ED - GMP	2019.07.03


Project No: 18.16013.00

Sheet Title


**INTERIOR PARTITIONS
 - DETAILS**

Original is 20 x 42. Do not scale contents of this drawing.
 Sheet Number


A919

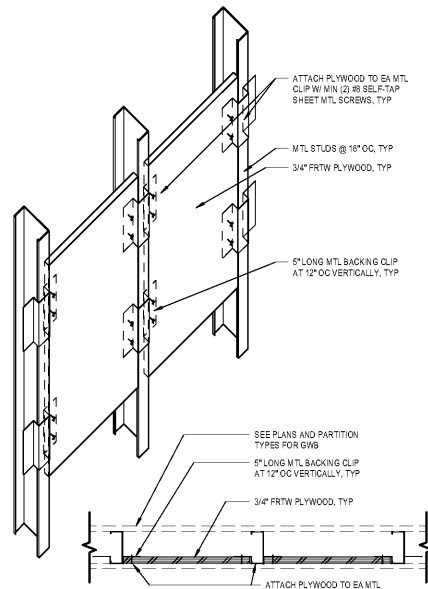


8 TYP METAL STUD WOOD BLOCKING DETAIL
 N.T.S.

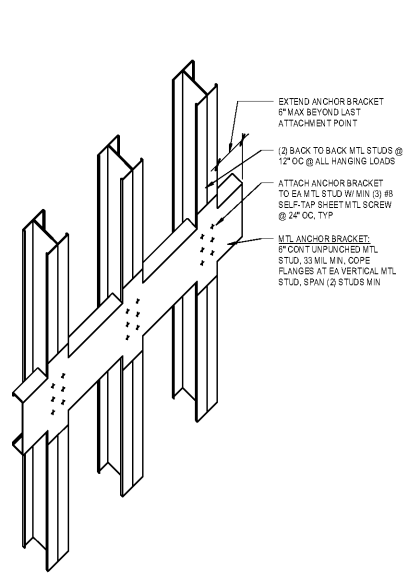


7 TYP METAL STUD ANCHOR BRACKET/GROUND
 N.T.S.

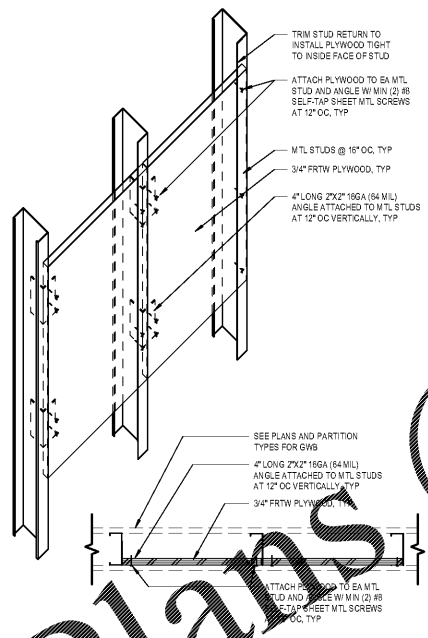


6 TYP METAL STUD WOOD BLOCKING DETAIL
 N.T.S.

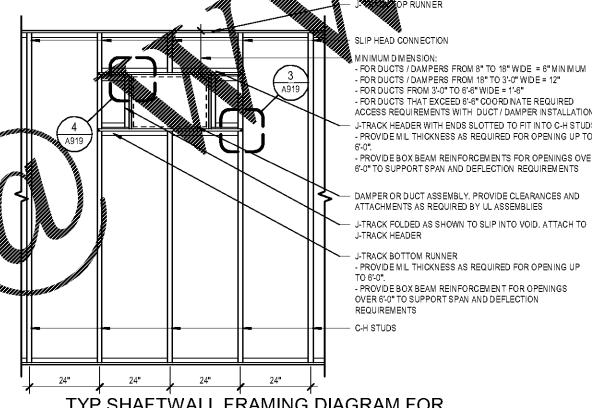


5 TYP SHAFTWALL FRAMING DIAGRAM FOR DUCT AND DAMPER PENETRATIONS
 1/2" = 1'-0"

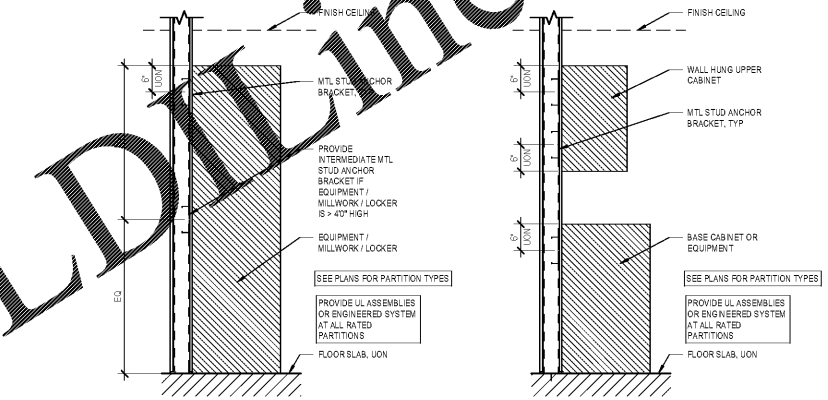


9 TYP WALL ANCHOR FOR EQUIPMENT, MILLWORK, AND LOCKERS
 3/4" = 1'-0"

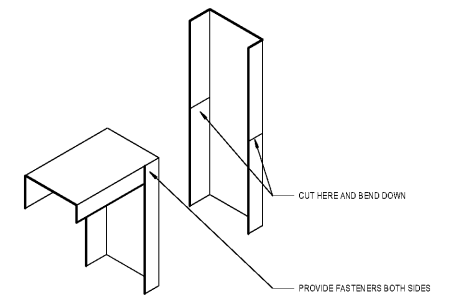


4 J-TRACK DETAIL
 N.T.S.

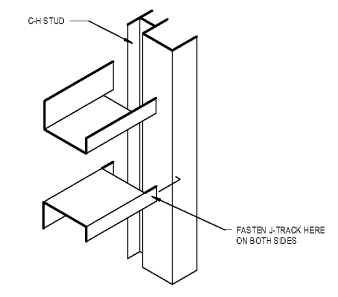

3 J-TRACK C-H STUD DETAIL
 N.T.S.

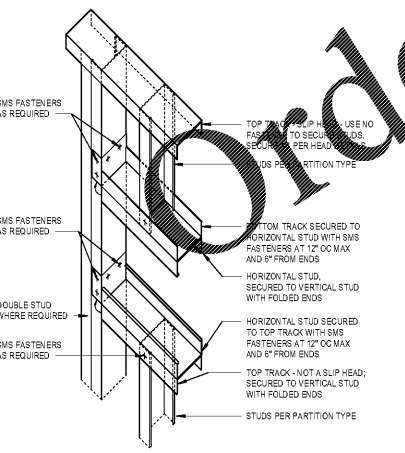

2 CONNECTION DETAIL AT DUCT, BORROWED HM LITES, AND MISCELLANEOUS OPENINGS
 N.T.S.

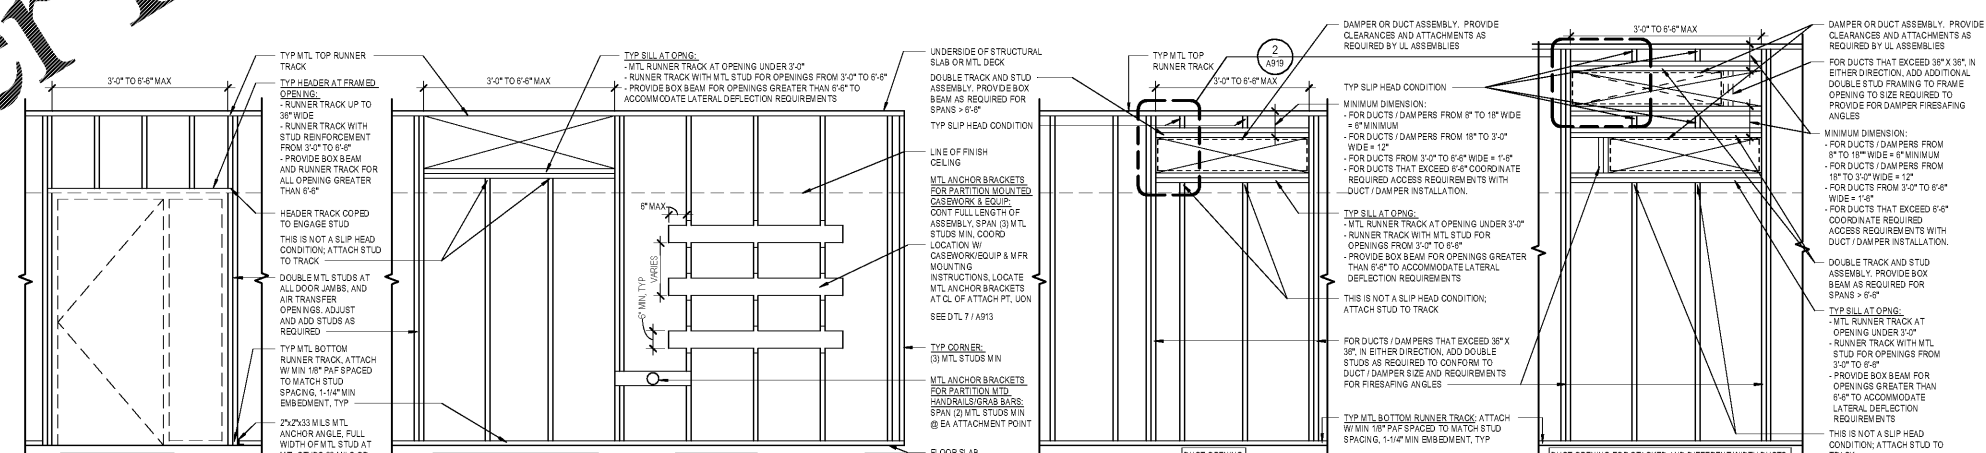

1 TYP METAL 'C' STUD FRAMING DIAGRAM
 1/2" = 1'-0"

2019-07-03 4:56:02 PM

Order Plans @ WWW.LDLINE.COM