


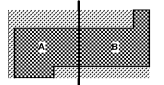

Key Plan




Professional Seal

**NOT FOR
 CONSTRUCTION**


No.	Description	Date
1	ED - GMP	2019-07-03

Project No: 18.16013.00
 Sheet Title



**CLINICAL CASEWORK -
 TALL**

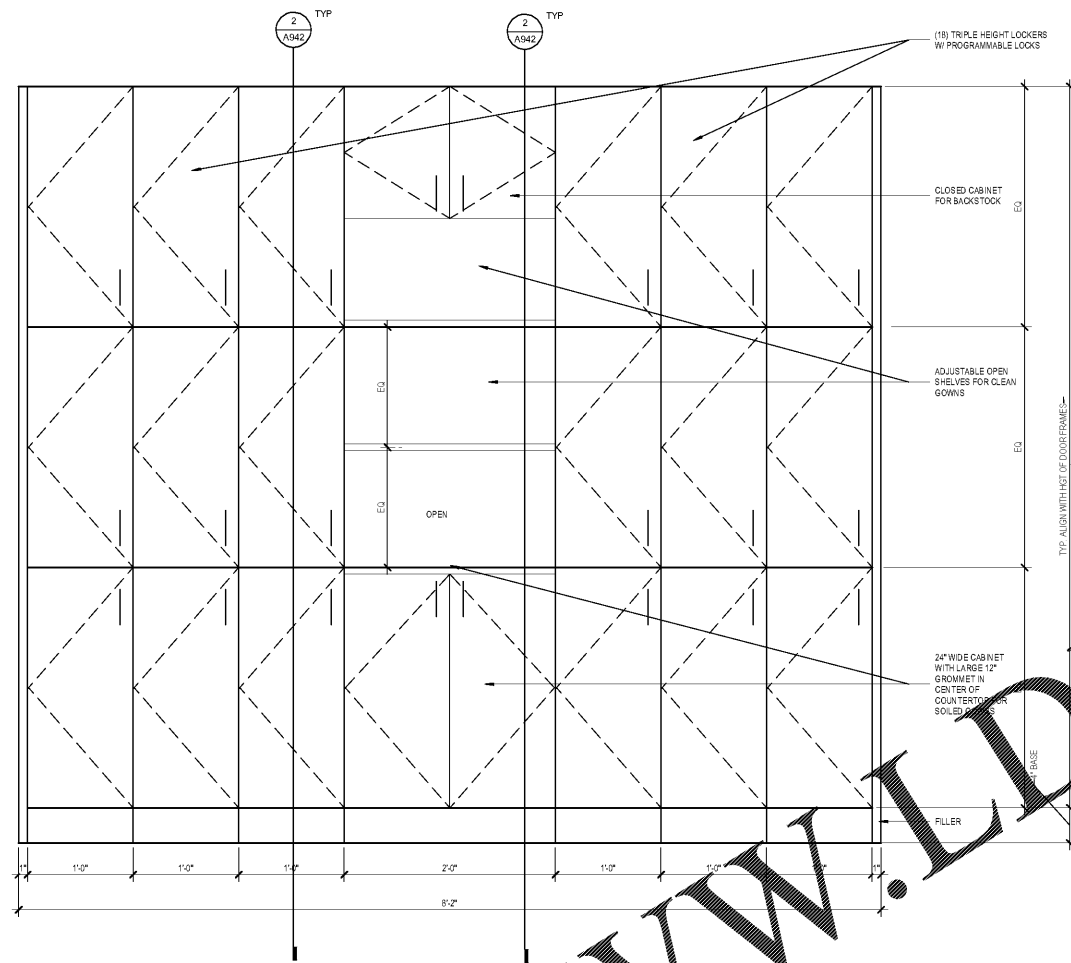

**3 BREAST IMAGING CHANGING ROOM
 CASEWORK - ELEVATION**
 1 1/2" = 1'-0"

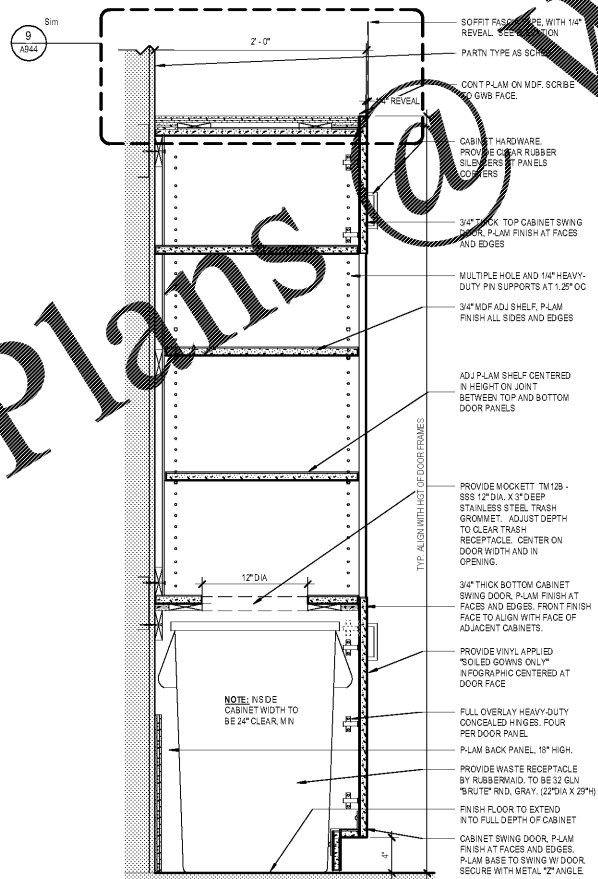

**2 BREAST IMAGING CHANGING ROOM
 CASEWORK**
 1 1/2" = 1'-0"

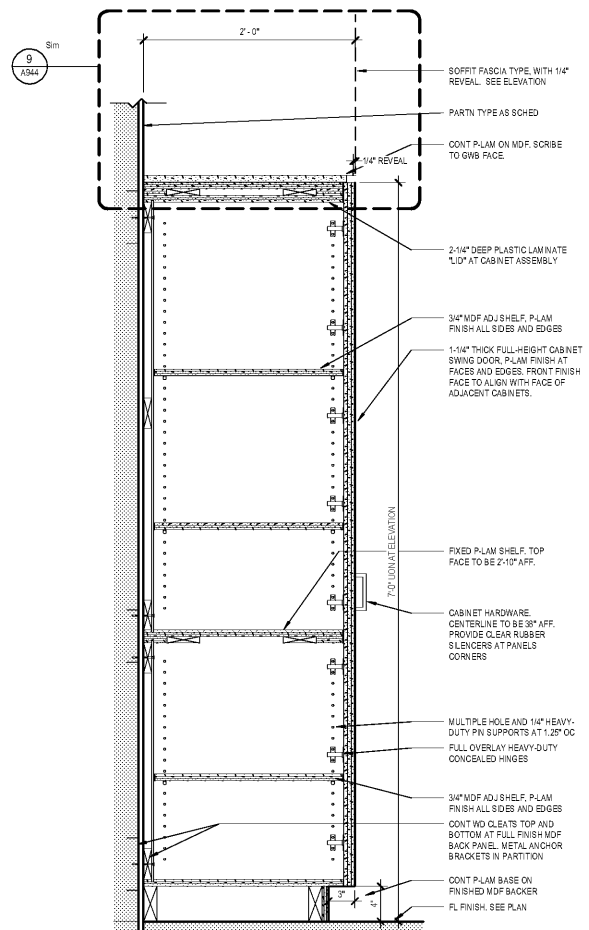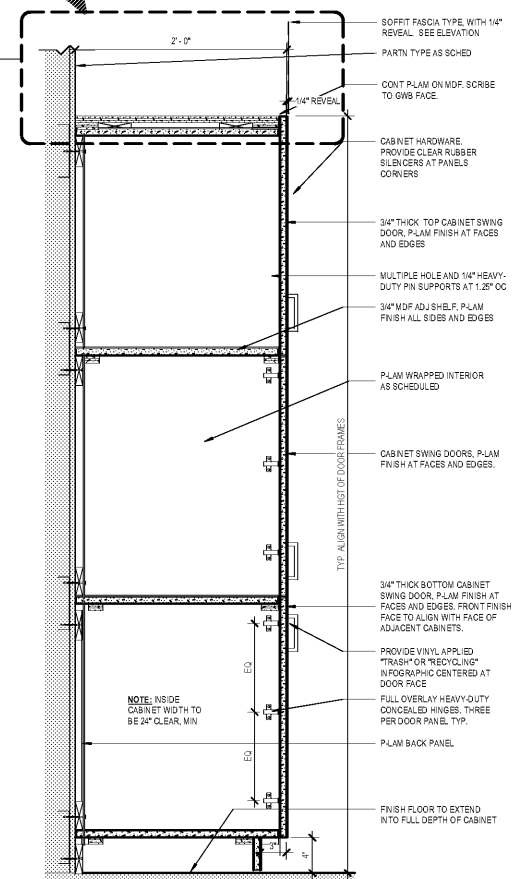

1 TALL CLINICAL CABINET W/ TALL DOORS - T21
 1 1/2" = 1'-0"

Order Plans @ www.LDILine.com