



Equipment Schedule						
Count	Type Mark	Equipment Name	Manufacturer	Model Number	Remarks	Relocated vs. New
				MFR Model # HCA Model #		


EQUIPMENT - LEGEND	
BNCH	CHANGING BENCH
CPU	COMPUTER WITH 22" MONITOR
GC	GOWNING CART
HDV	EXHAUST HOOD AND WIDTH - OWNER PROVIDED
HS	HAND SANITIZER
MR#	WALL MOUNTED MIRROR AND SIZE
PAS	PASS-THRU WINDOW
PCART	STAINLESS STEEL PUSH CART
REF#	REFRIGERATOR AND SIZE - OWNER PROVIDED
RFD	RECEIVED FIRE EXTINGUISHER
SFD	SEMI-INCRESED FIRE EXTINGUISHER
SNK	WALL HUNG SINK
SS SHEL	STAINLESS STEEL ADJUSTABLE SHELVES
TAB#	STAINLESS STEEL TABLE AND SIZE
WFD	WALL HUNG FIRE EXTINGUISHER

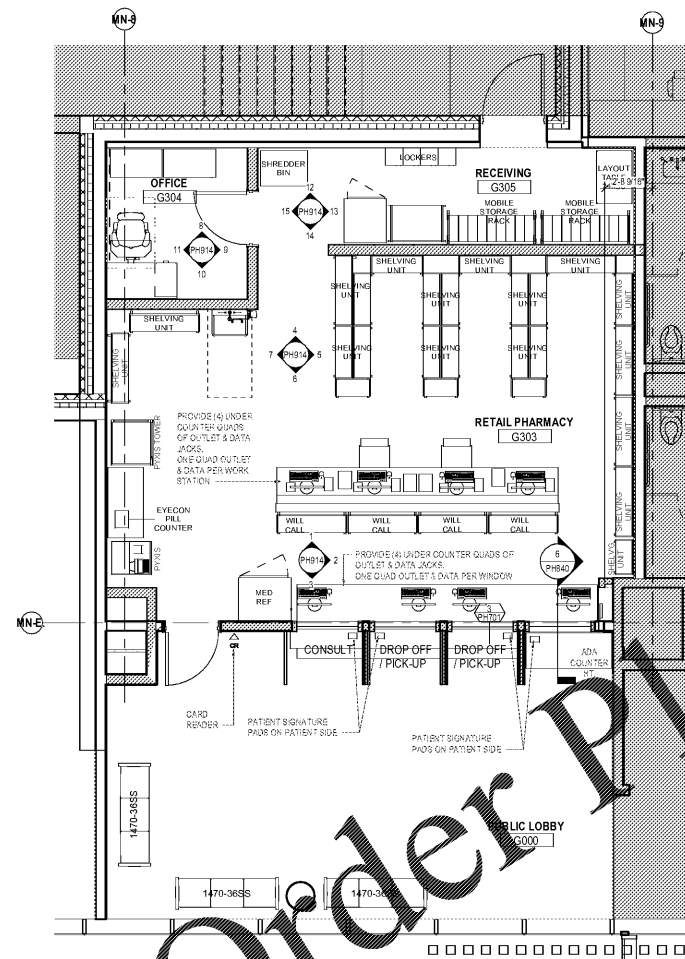

3 RETAIL PHARMACY - GROUND FLOOR - EQUIPMENT
1/4" = 1'-0"

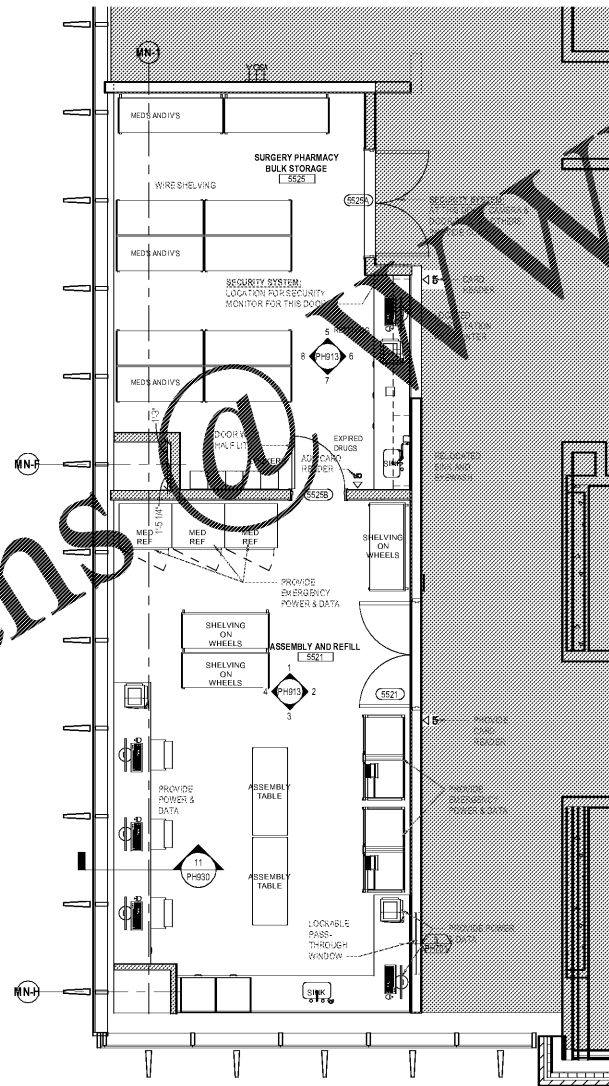

2 SATELLITE SURGERY PHARMACY - 5TH FLOOR - EQUIPMENT
1/4" = 1'-0"

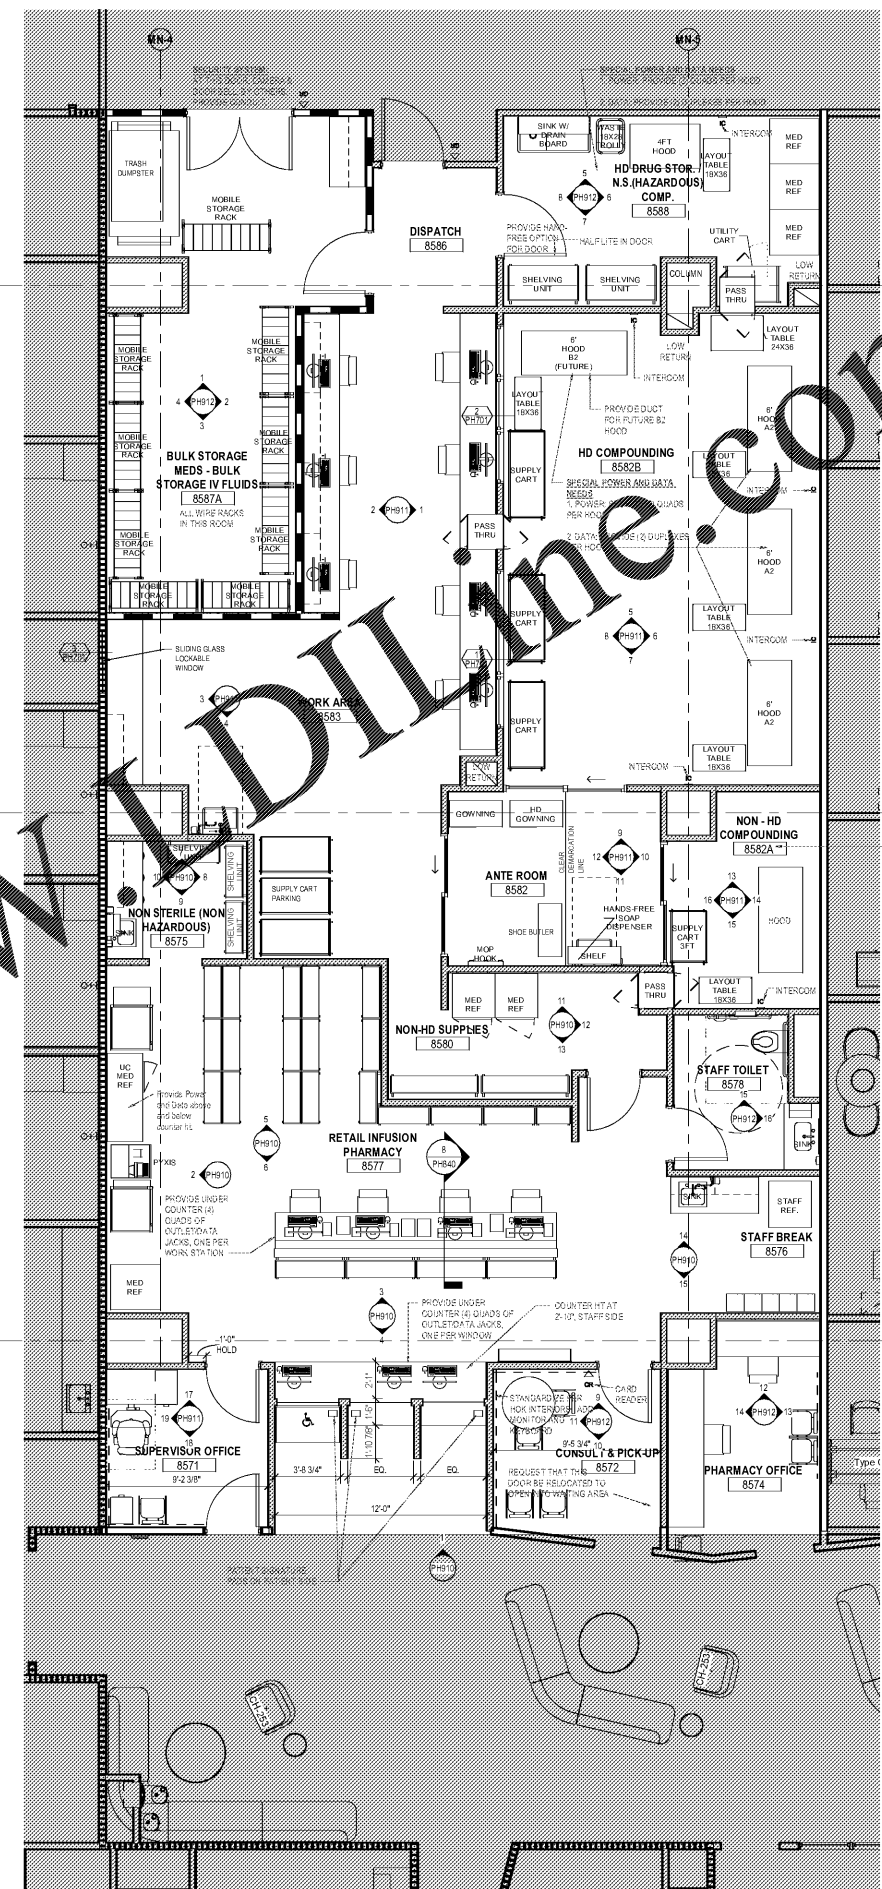

1 INFUSION PHARMACY - 8TH FLOOR - EQUIPMENT
1/4" = 1'-0"



Project
CASS Pharmacies

88 Jesse Hill Drive
Atlanta, GA 30303


Prepared For
GRADY HEALTH SYSTEM



Hickmott, Oates & Kastbaum, Inc.
133 Peachtree Street, NE, Suite 4800
Atlanta, GA 30303 USA
+1 404 439 9000 +1 404 439 9001

All reproduction & intellectual property rights reserved © 2019
In Association with

Key Plan

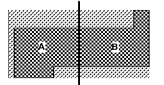

Professional Seal

NOT FOR CONSTRUCTION

No.	Description	Date
1	ED - GMP	2019-07-03

Project No: 18534.01
Sheet Title

ENLARGED PLANS -
PHARMACY
EQUIPMENT

Original is 30 x 42. Do not scale contents of this drawing.
Sheet Number

PH410