


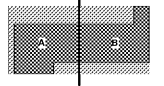

Key Plan




Professional Seal

**NOT FOR
 CONSTRUCTION**

No.	Description	Date
1	ISS-00P	2019-07-25

Project No: 17-643
 Sheet Title

Ground - Area A

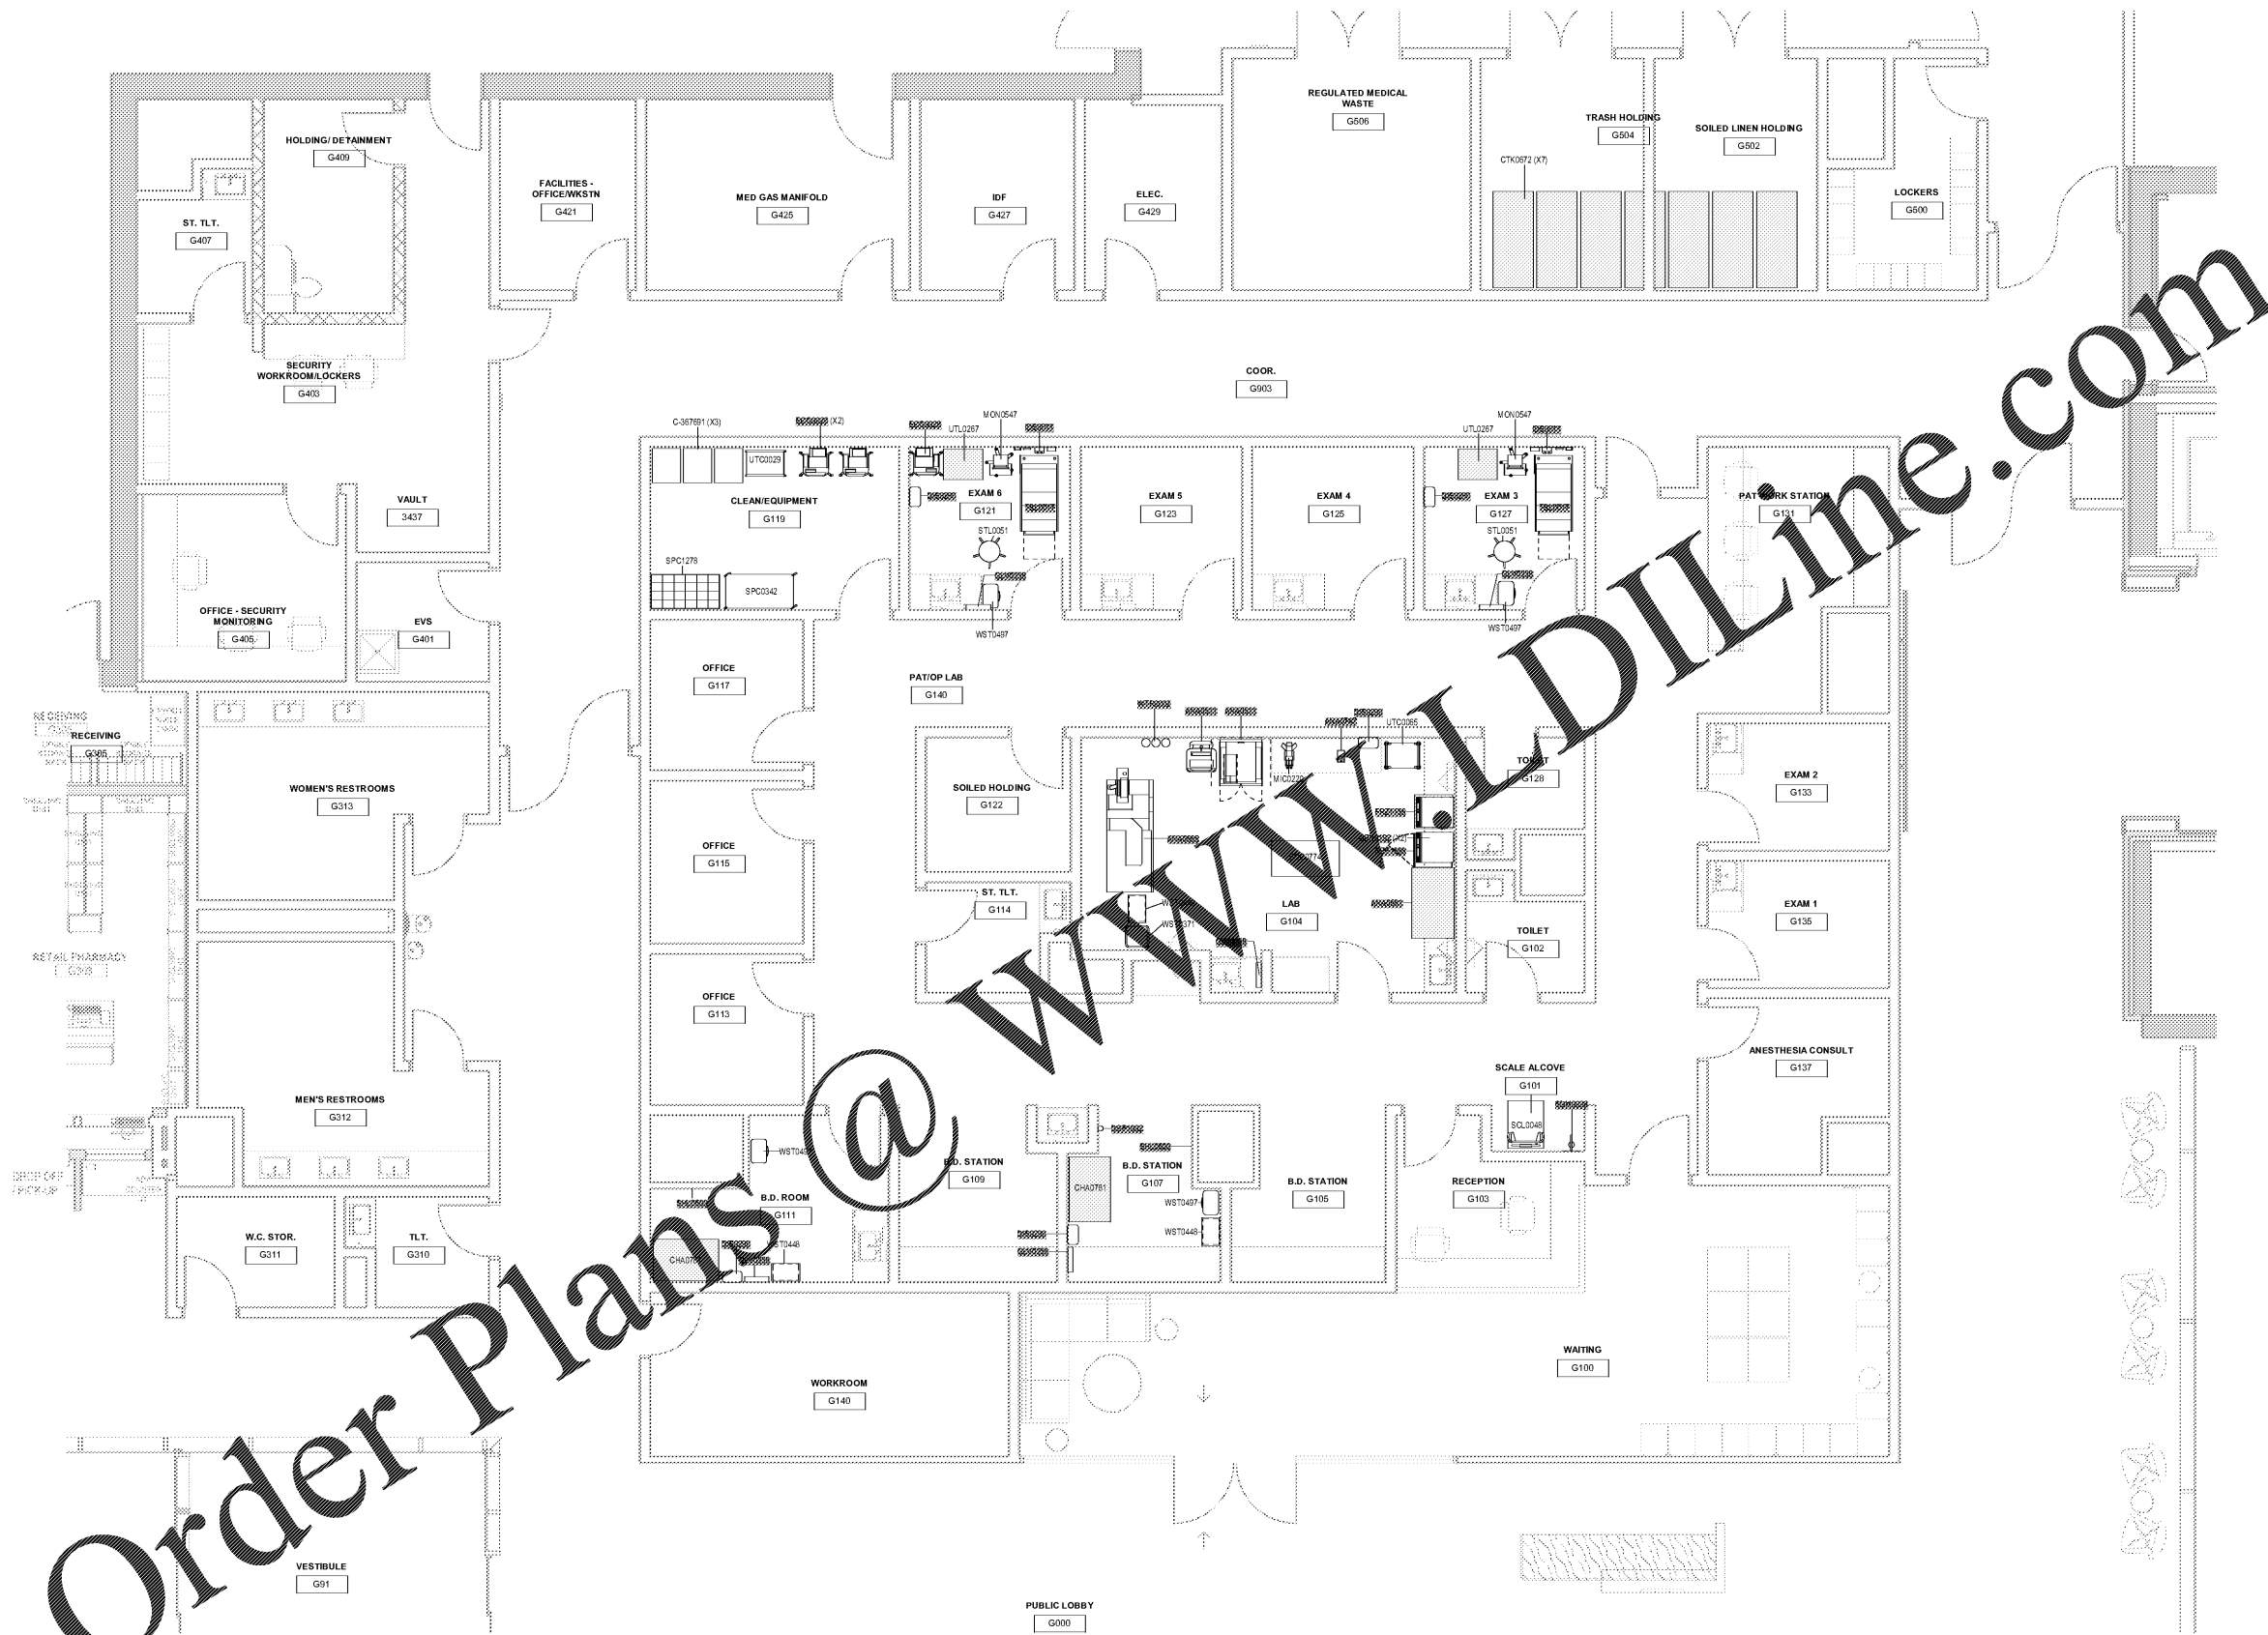

① Ground Level - A
 1/4" = 1'-0"

WWW.DIline.com
 Order Plans @