


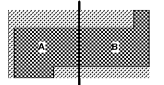

Key Plan



Professional Seal

**NOT FOR
 CONSTRUCTION**

No.	Description	Date
41	ISSUED FOR PERMIT	05/18/2019


Project No: 17-643

Sheet Title

Level 5 - Area A

Original is 30 x 42. Do not scale contents of this drawing.
 Sheet Number

Q105A

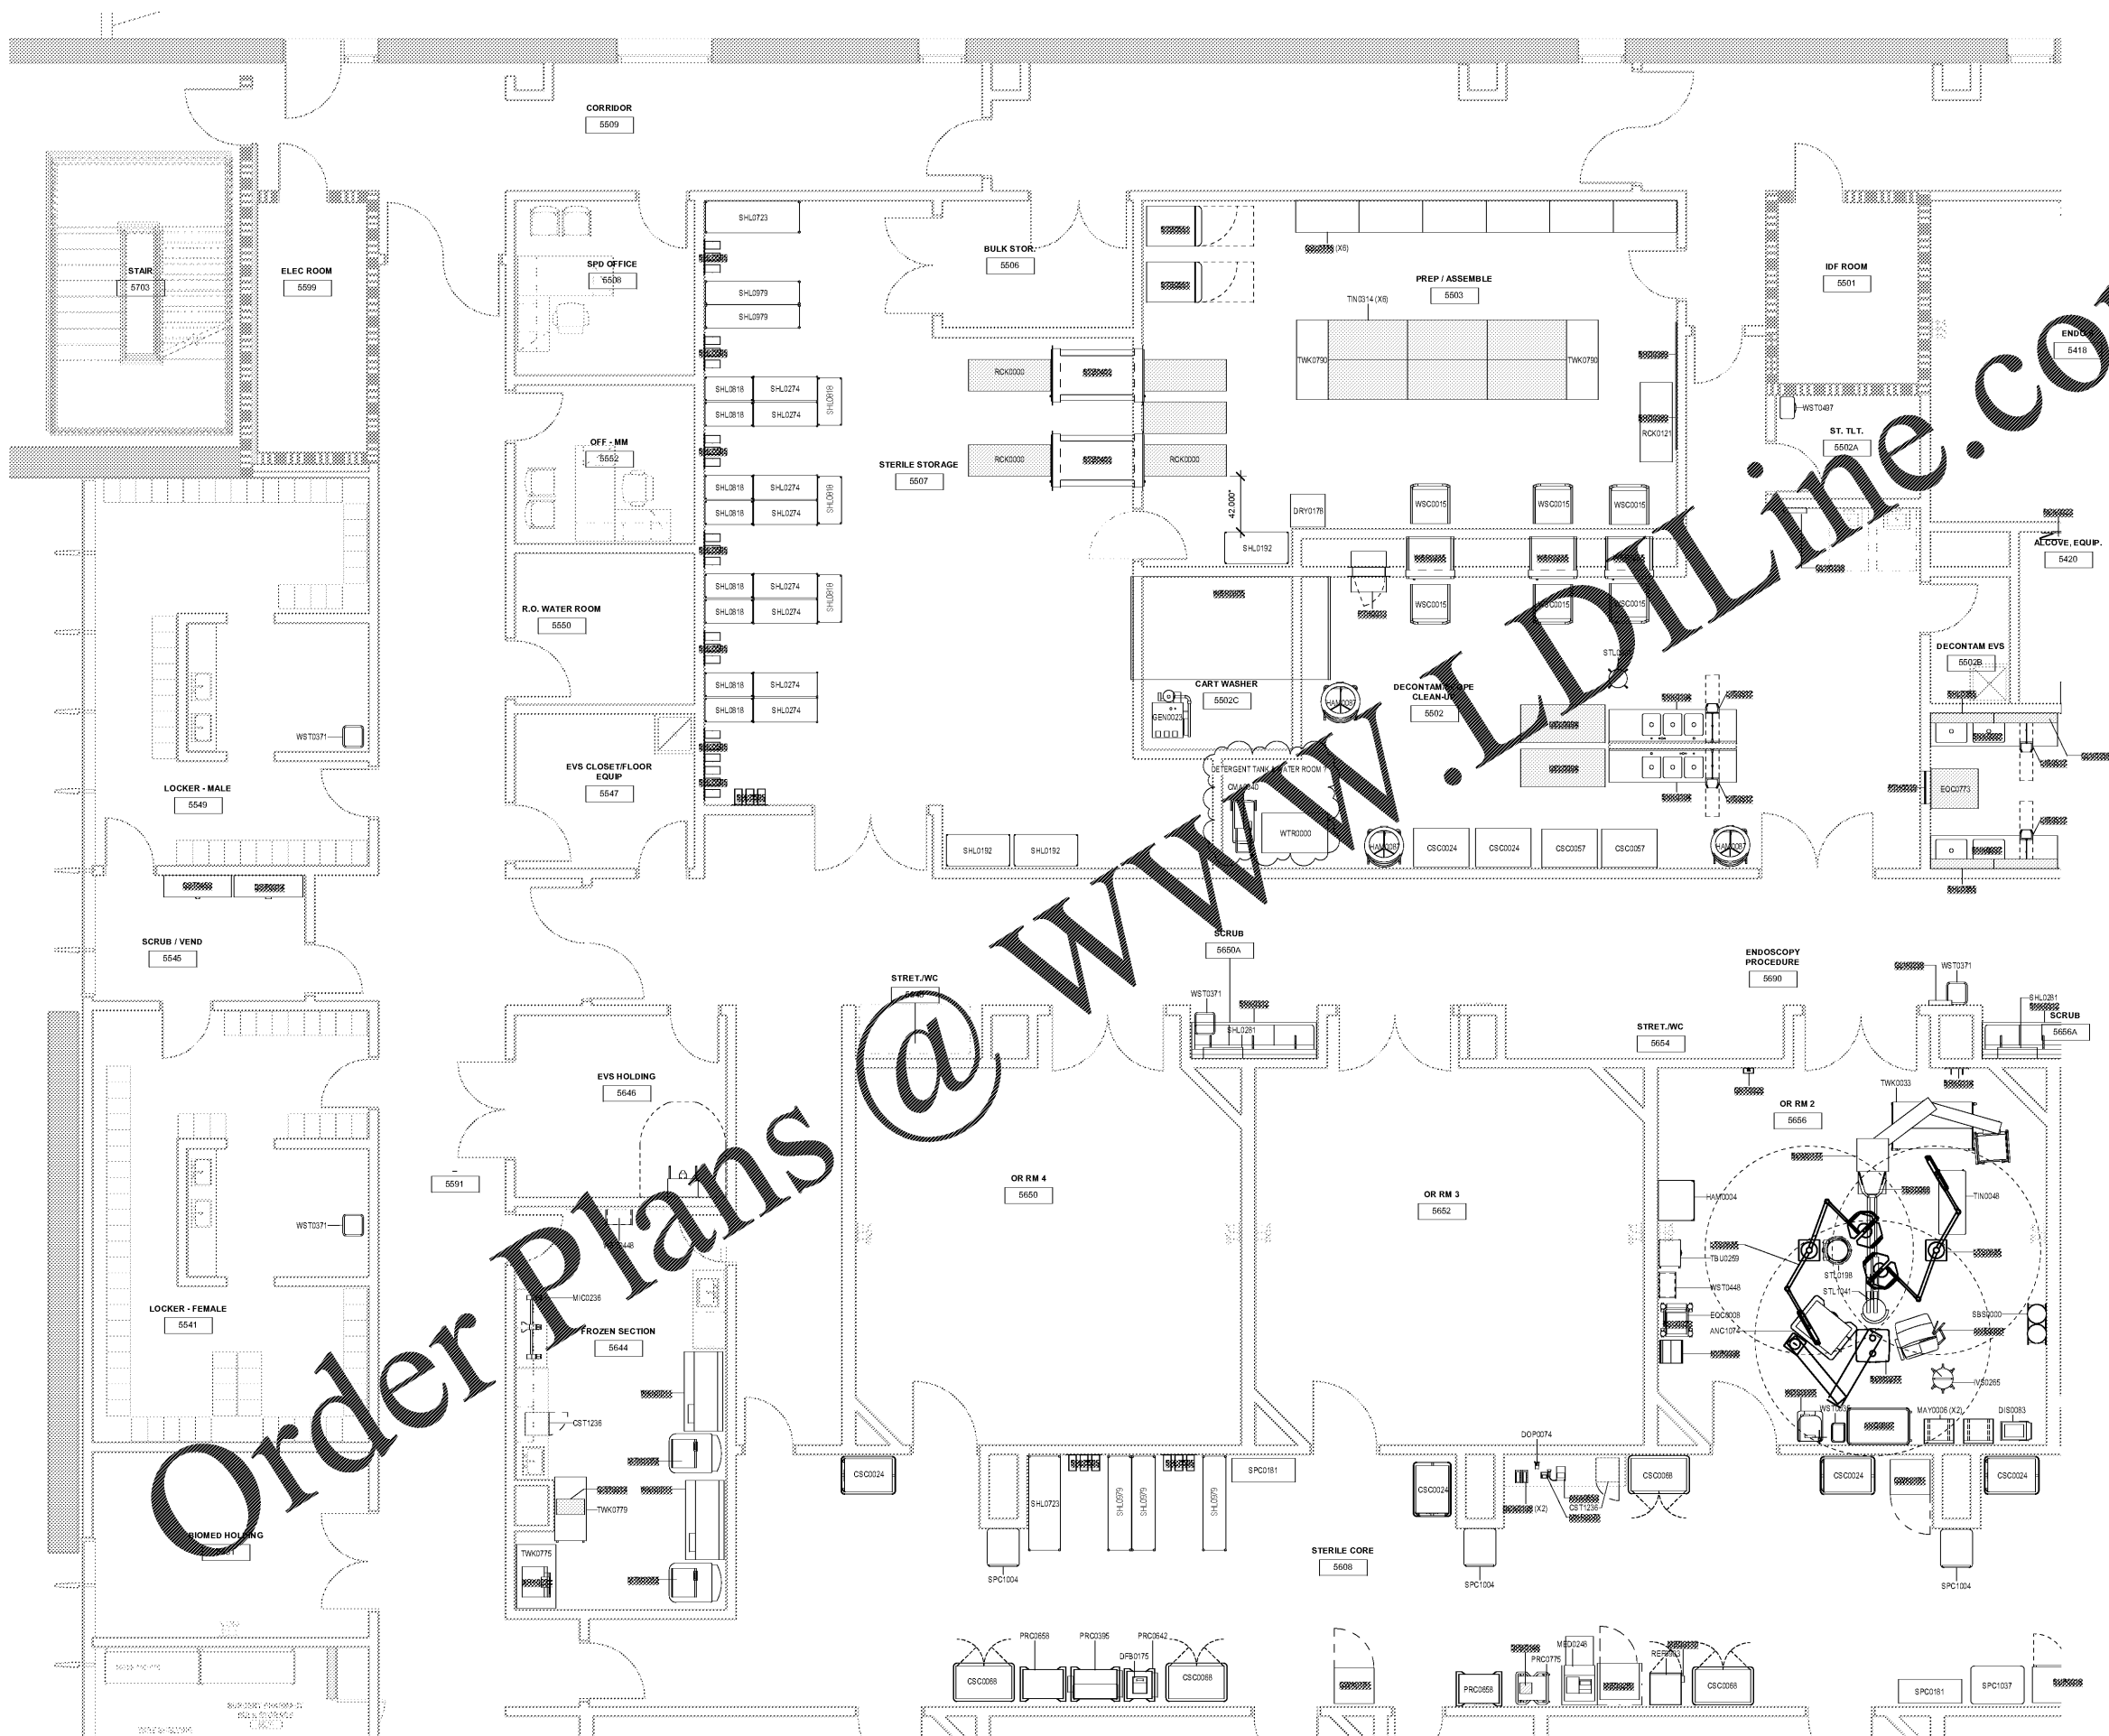

1 Level 5 - Area A
 1/4" = 1'-0"

06/27/2019 3:35:56 PM