


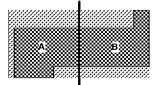

Key Plan



Professional Seal

**NOT FOR
 CONSTRUCTION**

No.	Description	Date
1	DD - GEP	2/15/20


Project No: 17-643

Sheet Title

Level 5 - Area B

Original is 30 x 42. Do not scale contents of this drawing.
 Sheet Number

Q105B

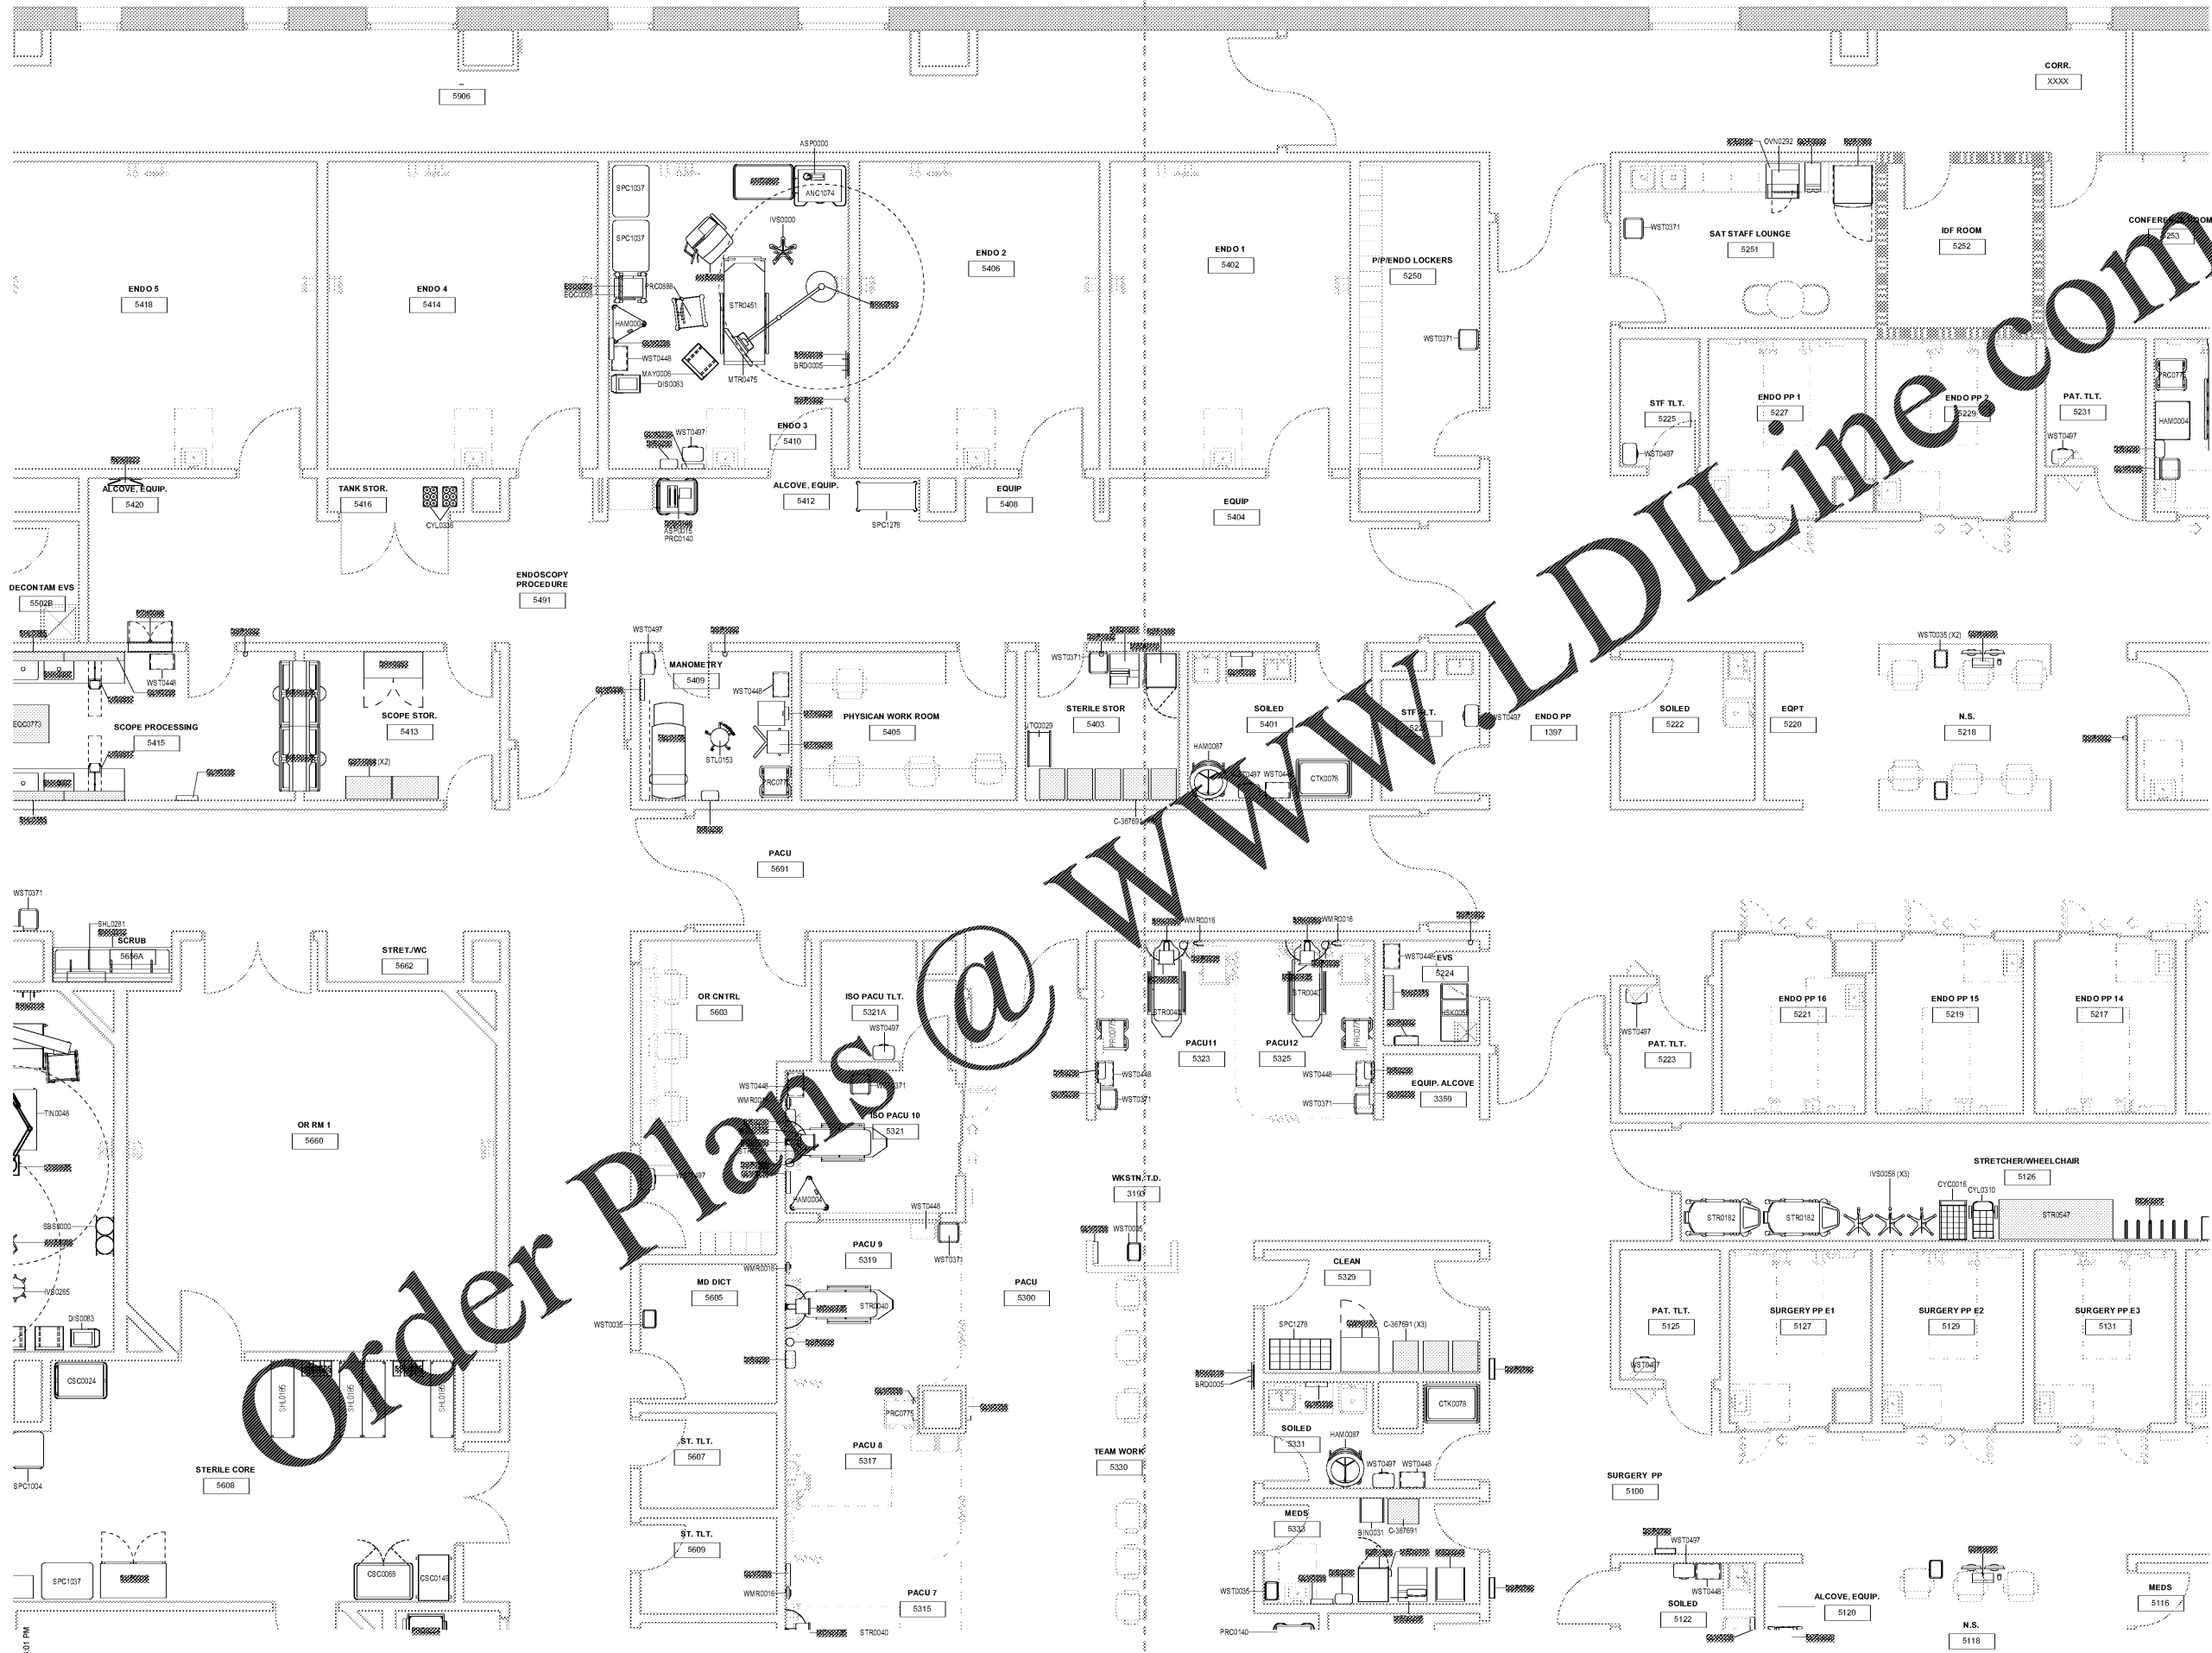

1 Level 5 - Area B
 1/4" = 1'-0"

6/27/2019 3:36:01 PM