


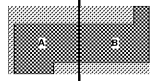

Key Plan



Professional Seal

**NOT FOR
CONSTRUCTION**

No.	Description	Date
1	ISSUE	2019-07-25


Project No: 17-643

Sheet Title

Level 5 - Area C

Original is 30 x 42. Do not scale contents of this drawing.
Sheet Number

Q105C

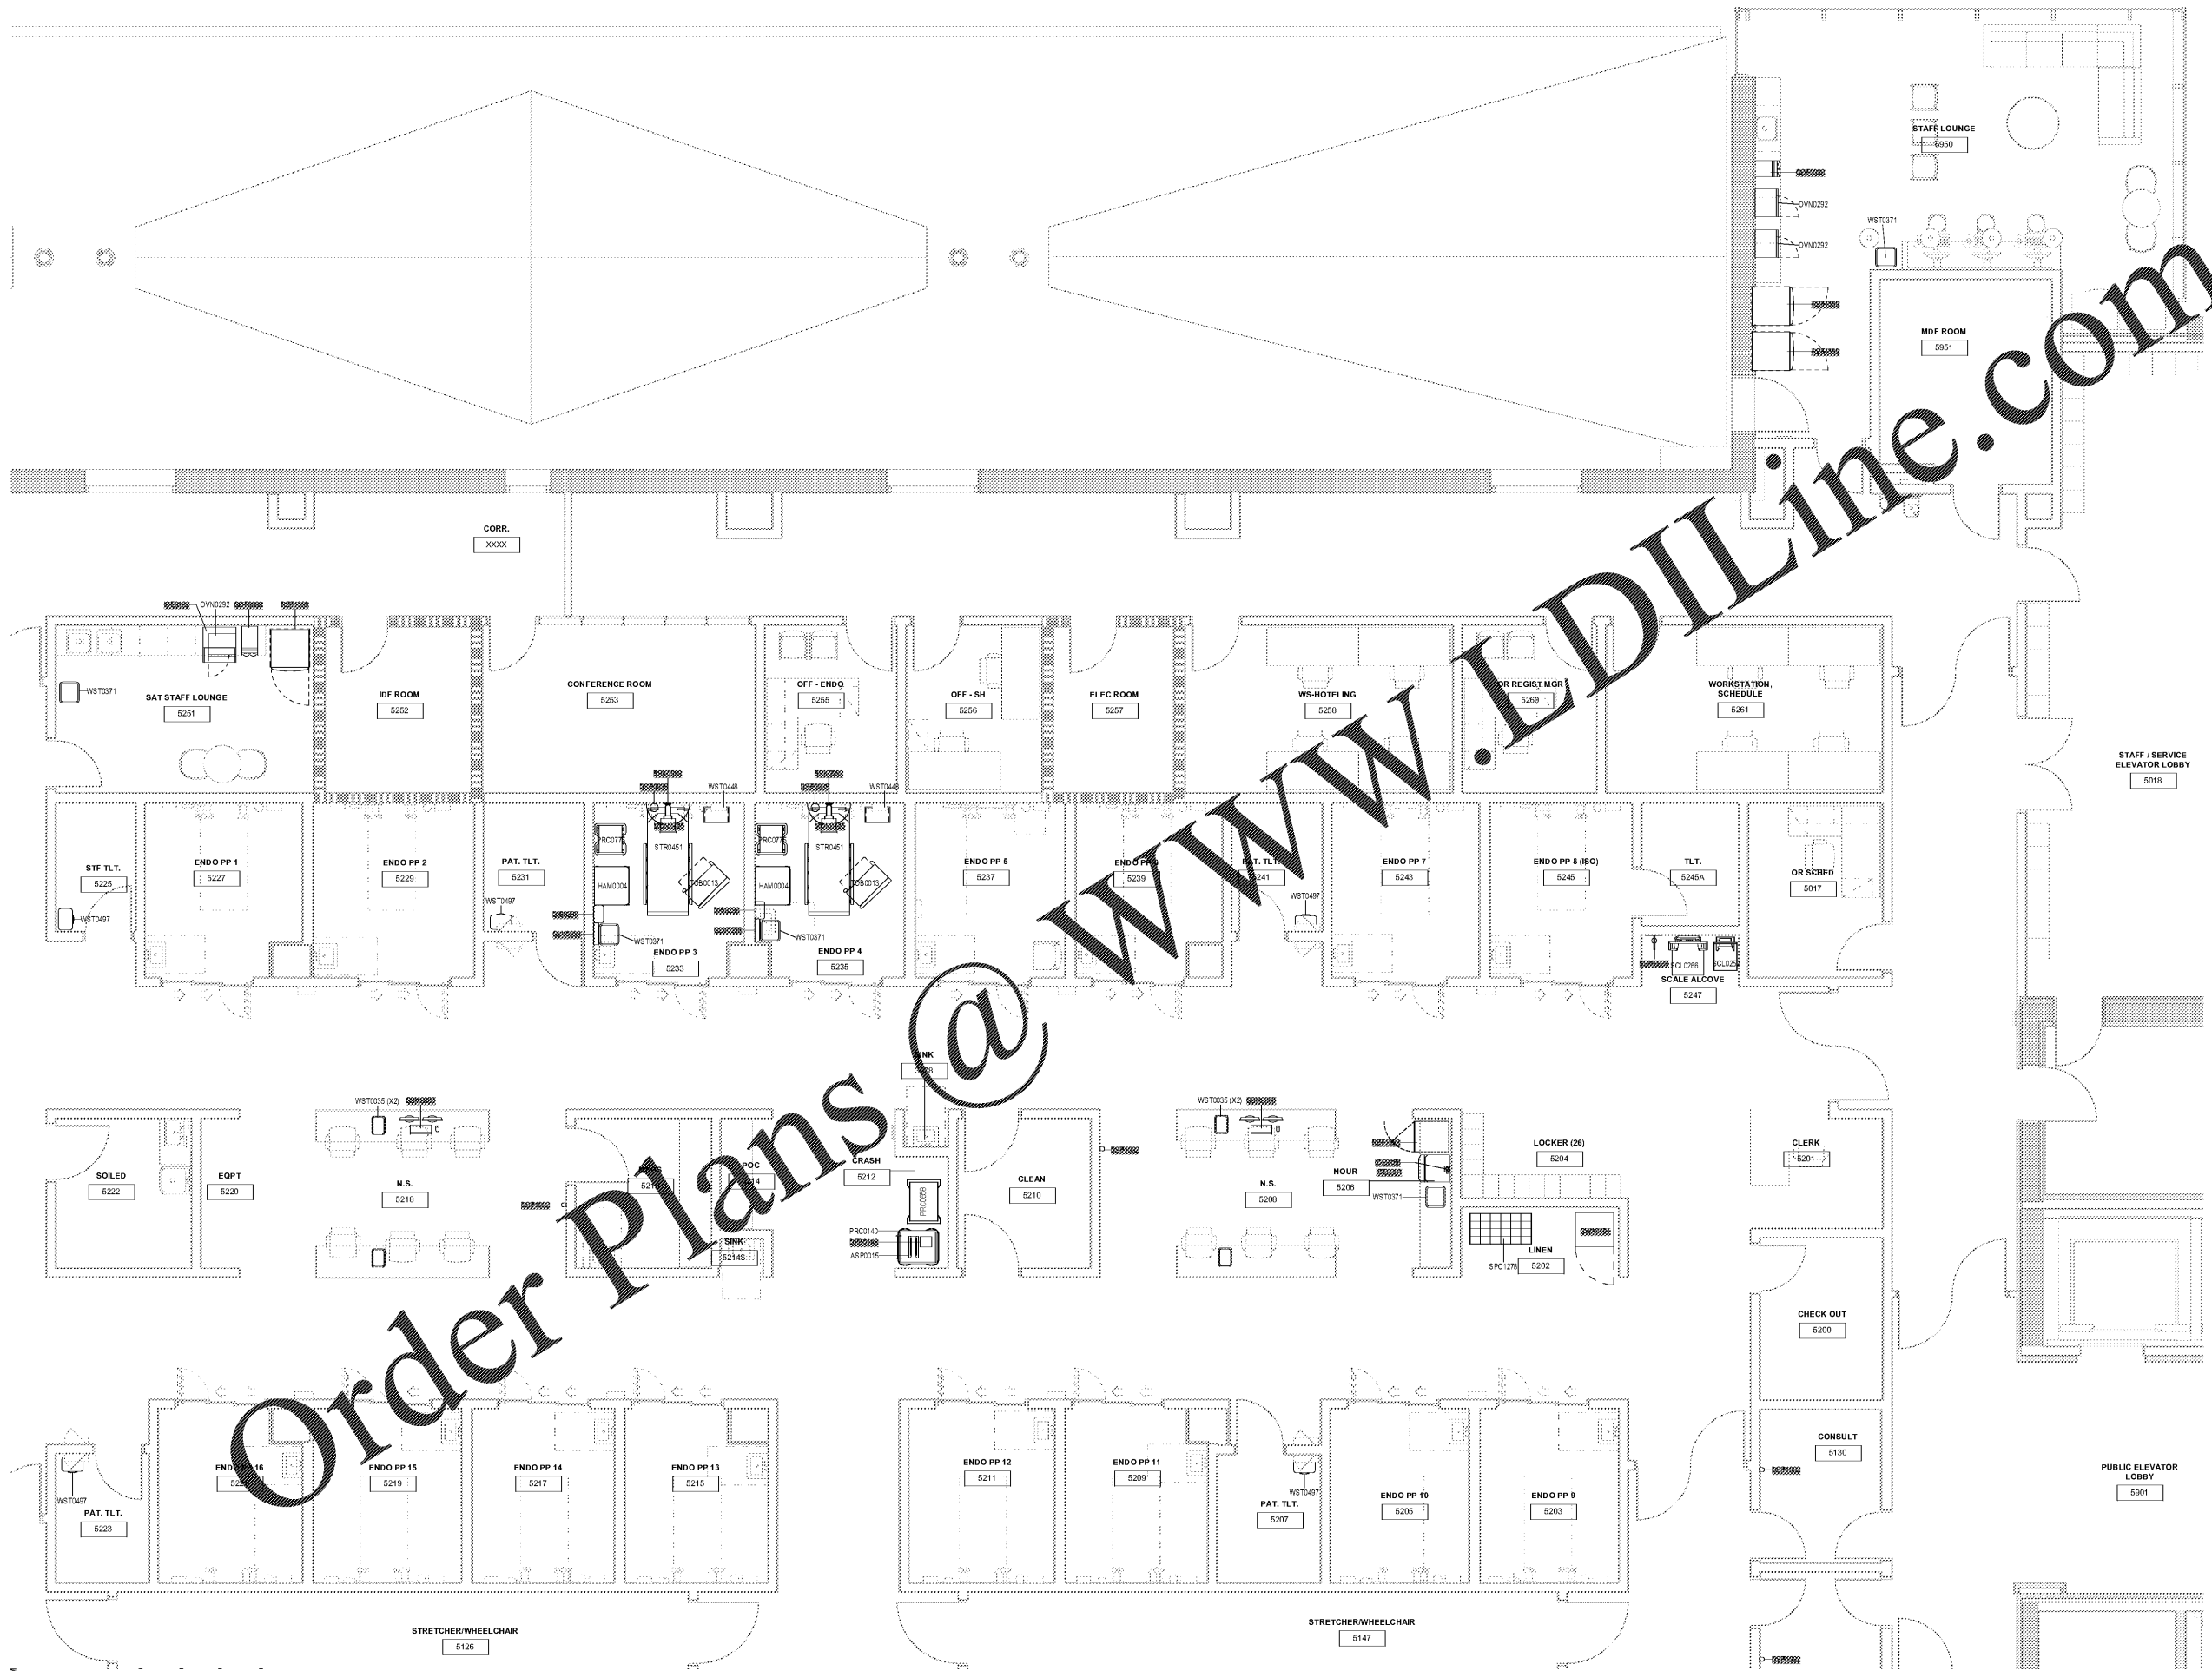

Order Plans @ WWW.LDILine.com