


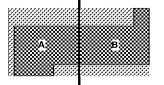

Key Plan



Professional Seal

**NOT FOR
 CONSTRUCTION**


No.	Description	Date
1	ISS - GIP	2019-07-25

Project No: 17-643
 Sheet Title

Level 7 - Area D

Original is 30 x 42. Do not scale contents of this drawing.
 Sheet Number

Q107D

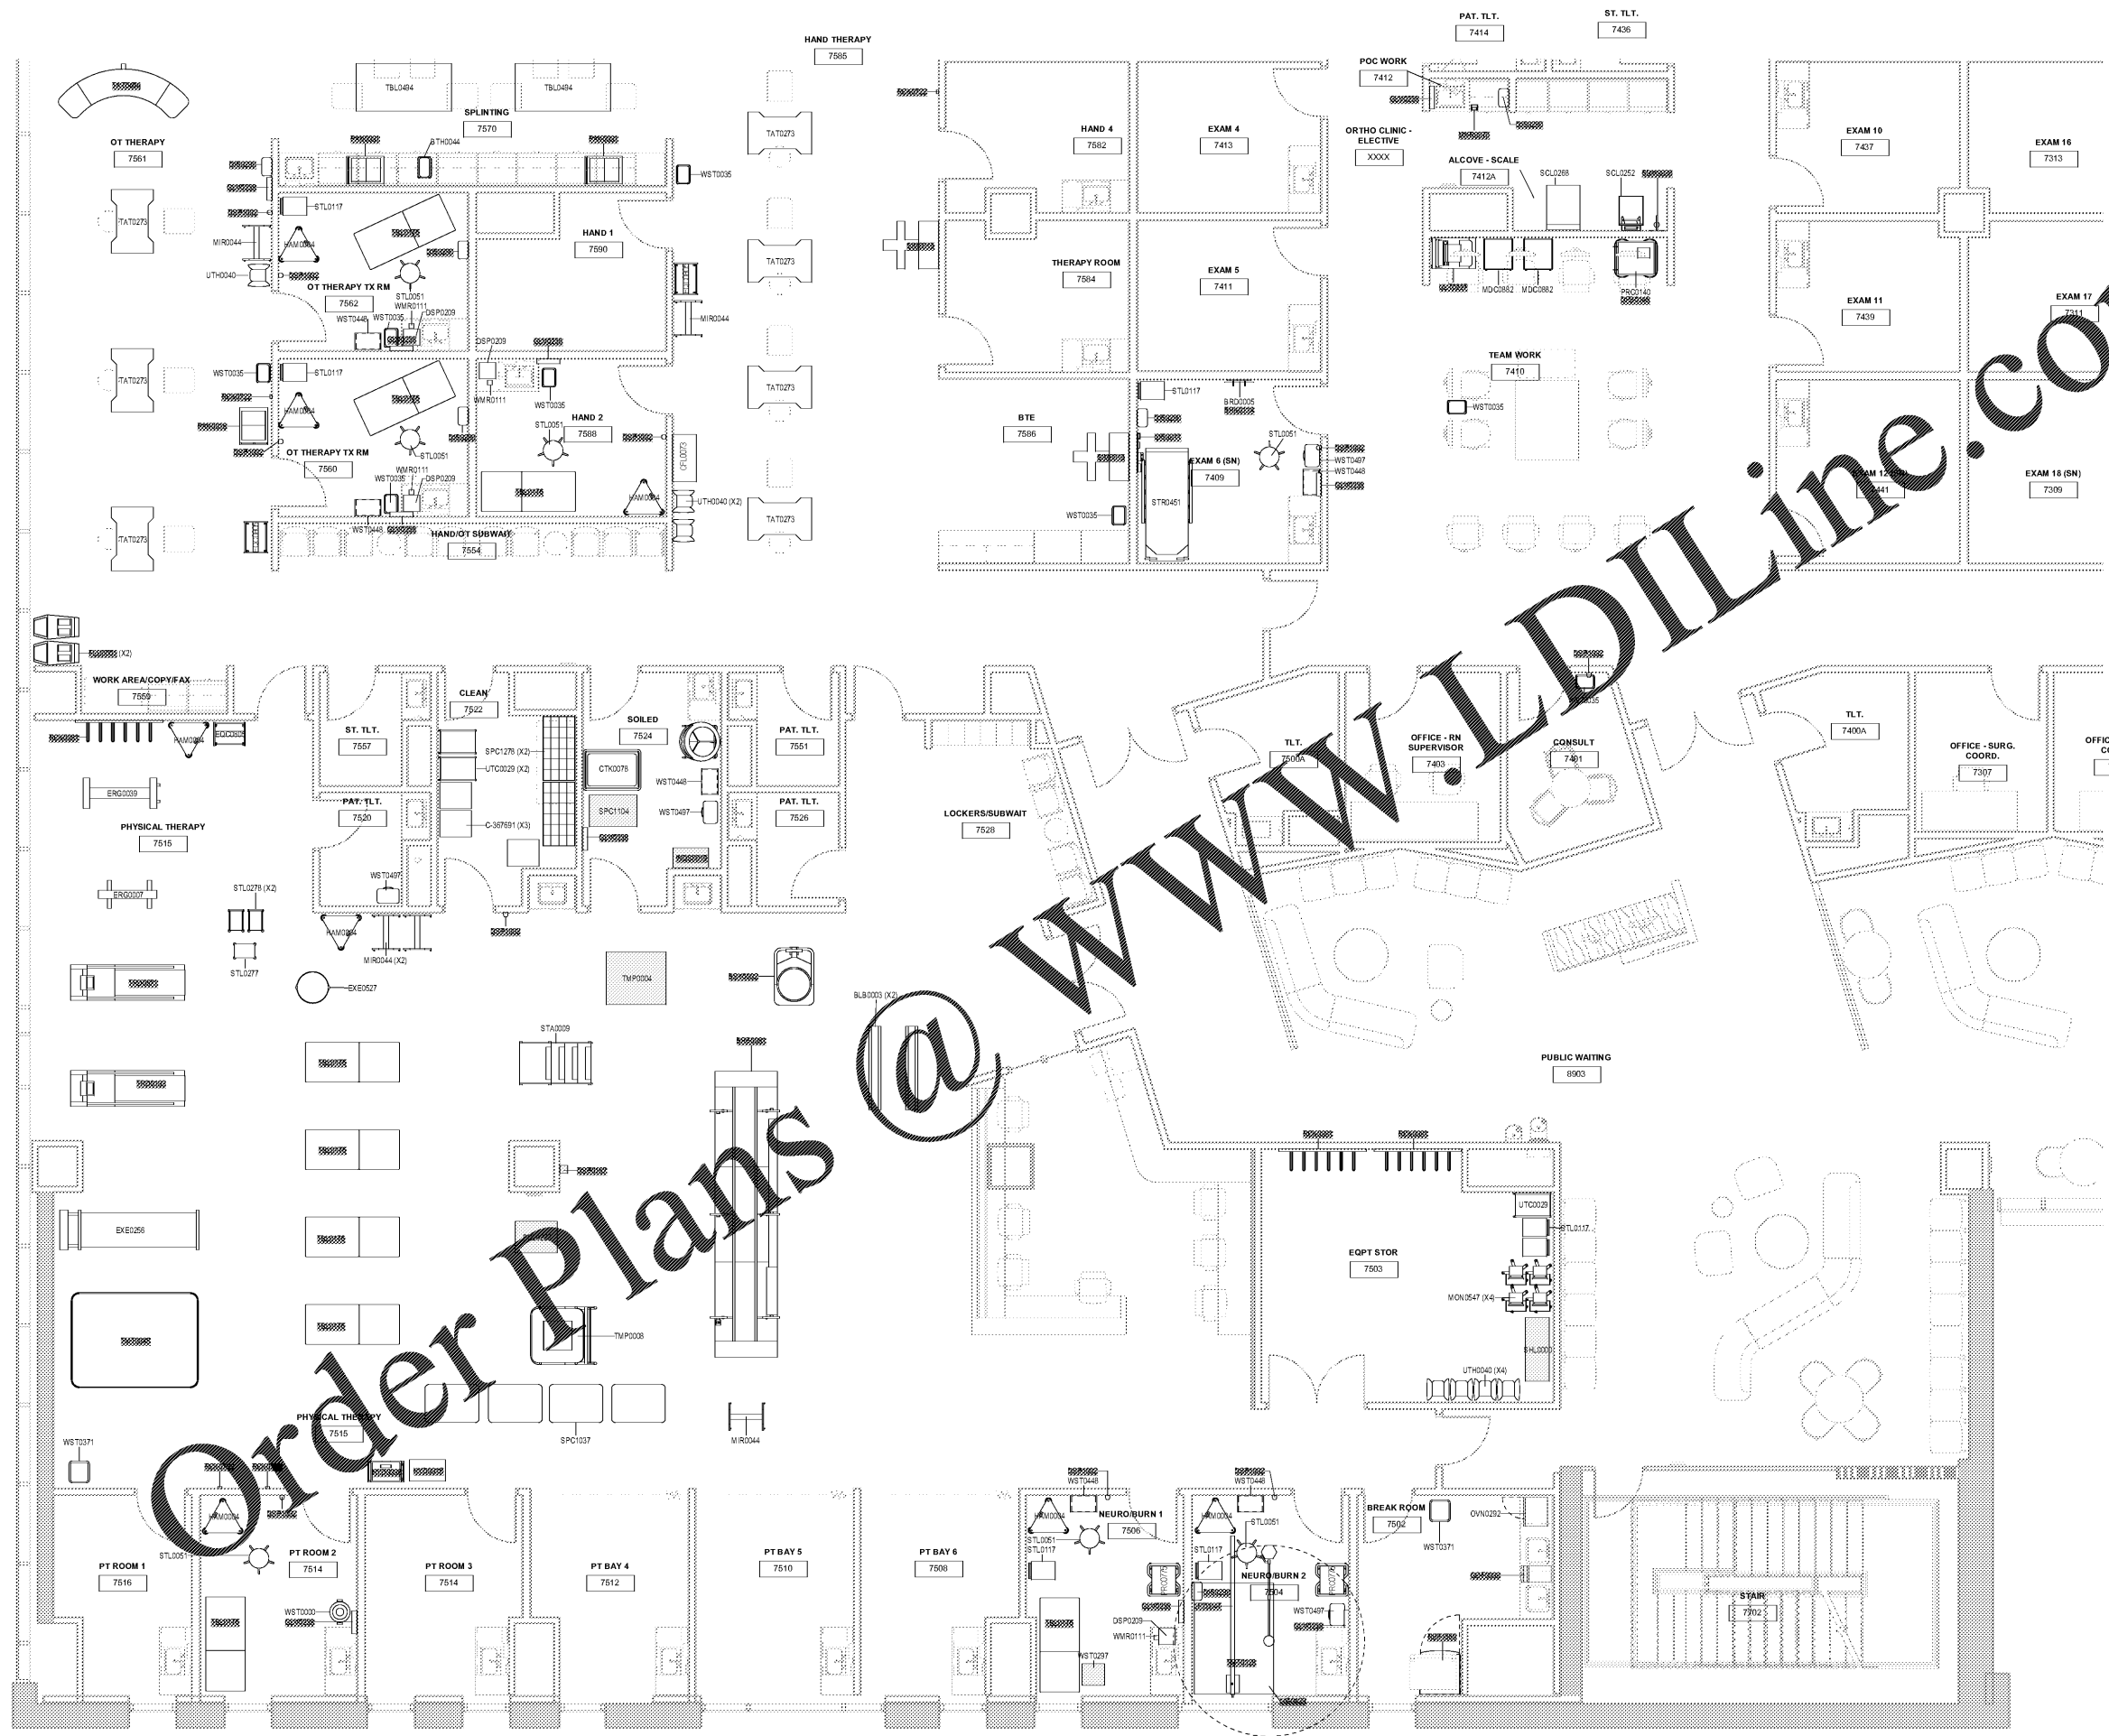

① Level 7 - Area D
 1/4" = 1'-0"

6/27/2019 3:37:05 PM