



**NOT FOR
 CONSTRUCTION**

No.	Description	Date
1	ED - GMP	2019-07-03

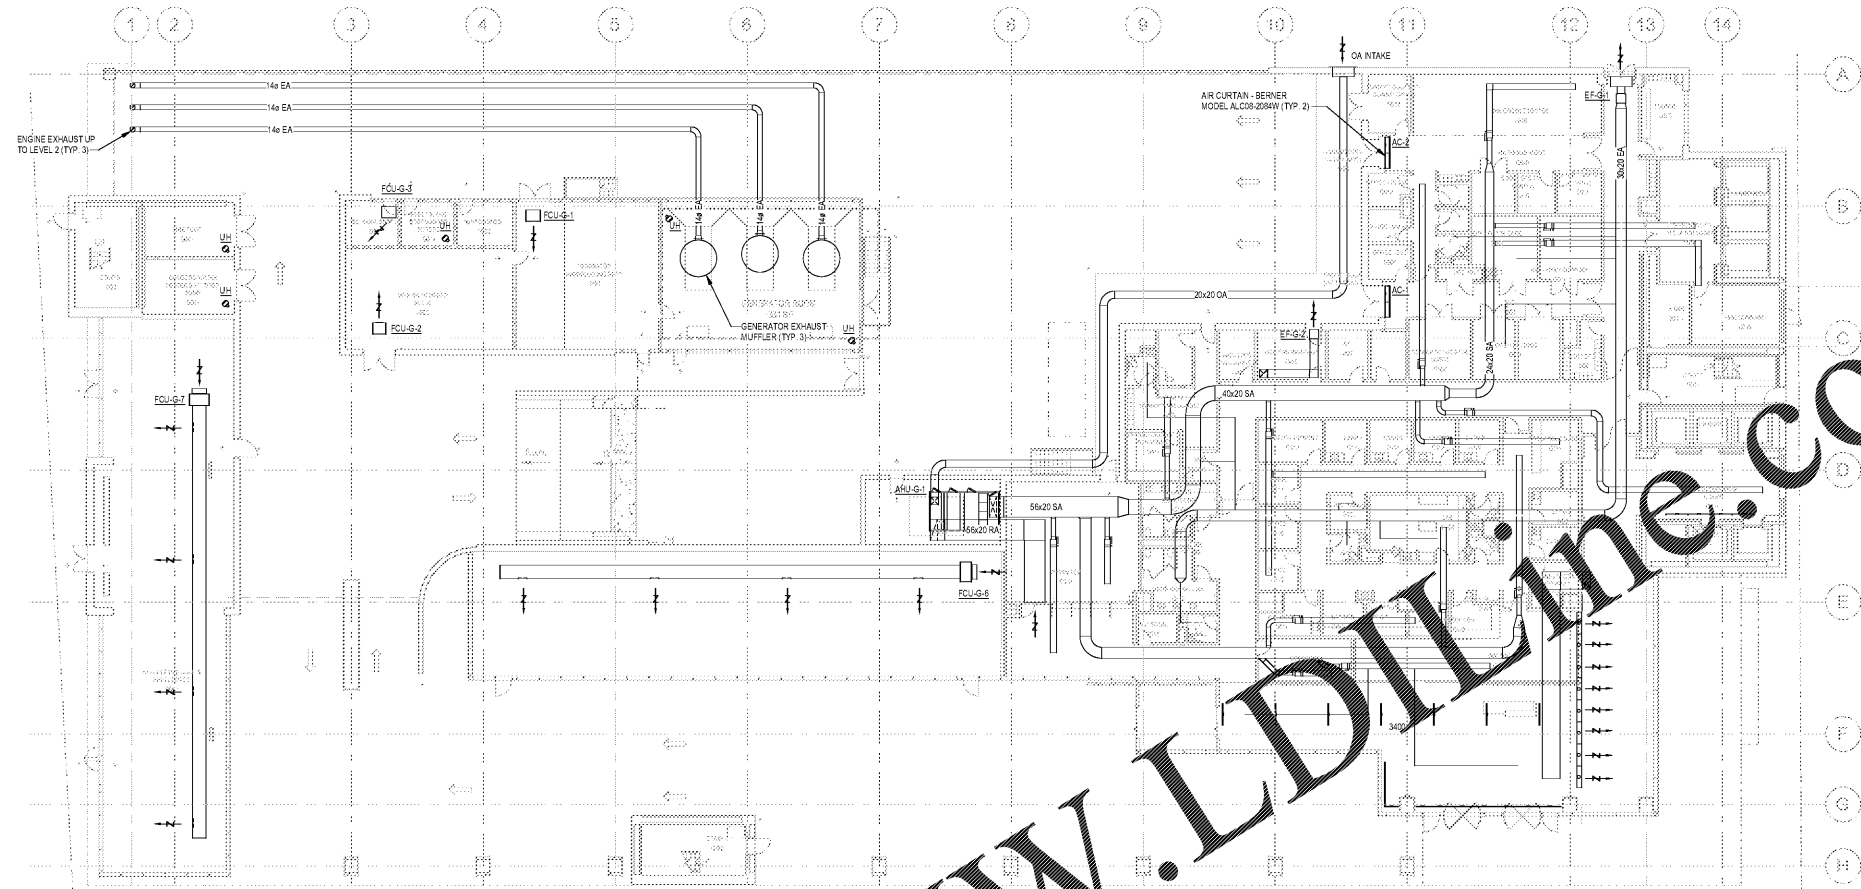

1 OVERALL FLOOR PLAN - GROUND LEVEL - DUCTWORK
 1/16" = 1'-0"

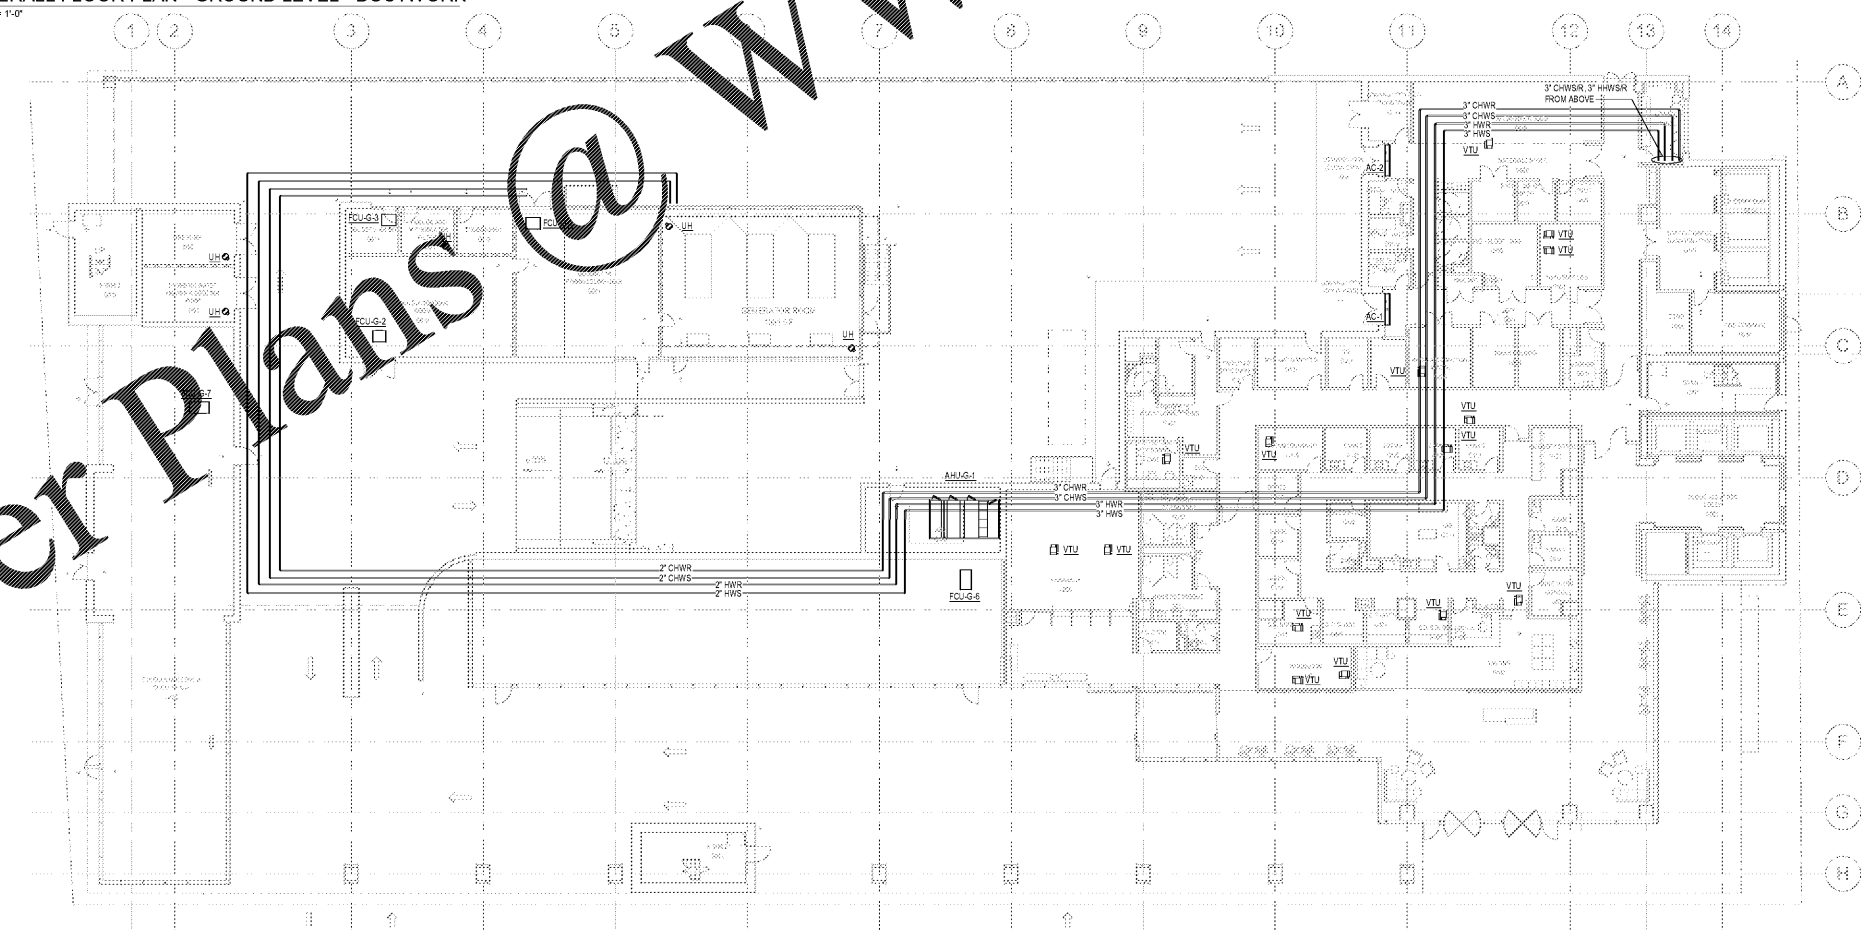

2 OVERALL FLOOR PLAN - GROUND LEVEL - PIPING
 1/16" = 1'-0"

Order Plans @

WWW.LDILINE.COM