


**NOT FOR
 CONSTRUCTION**

No.	Description	Date
1	DD - GMP	2/19/2020

NOTE: SEE SHEET M50 FOR
 CONTINUATION OF SUPPLY,
 RETURN AND SMOKE PURGE
 DUCTWORK IN PENHOUSE.

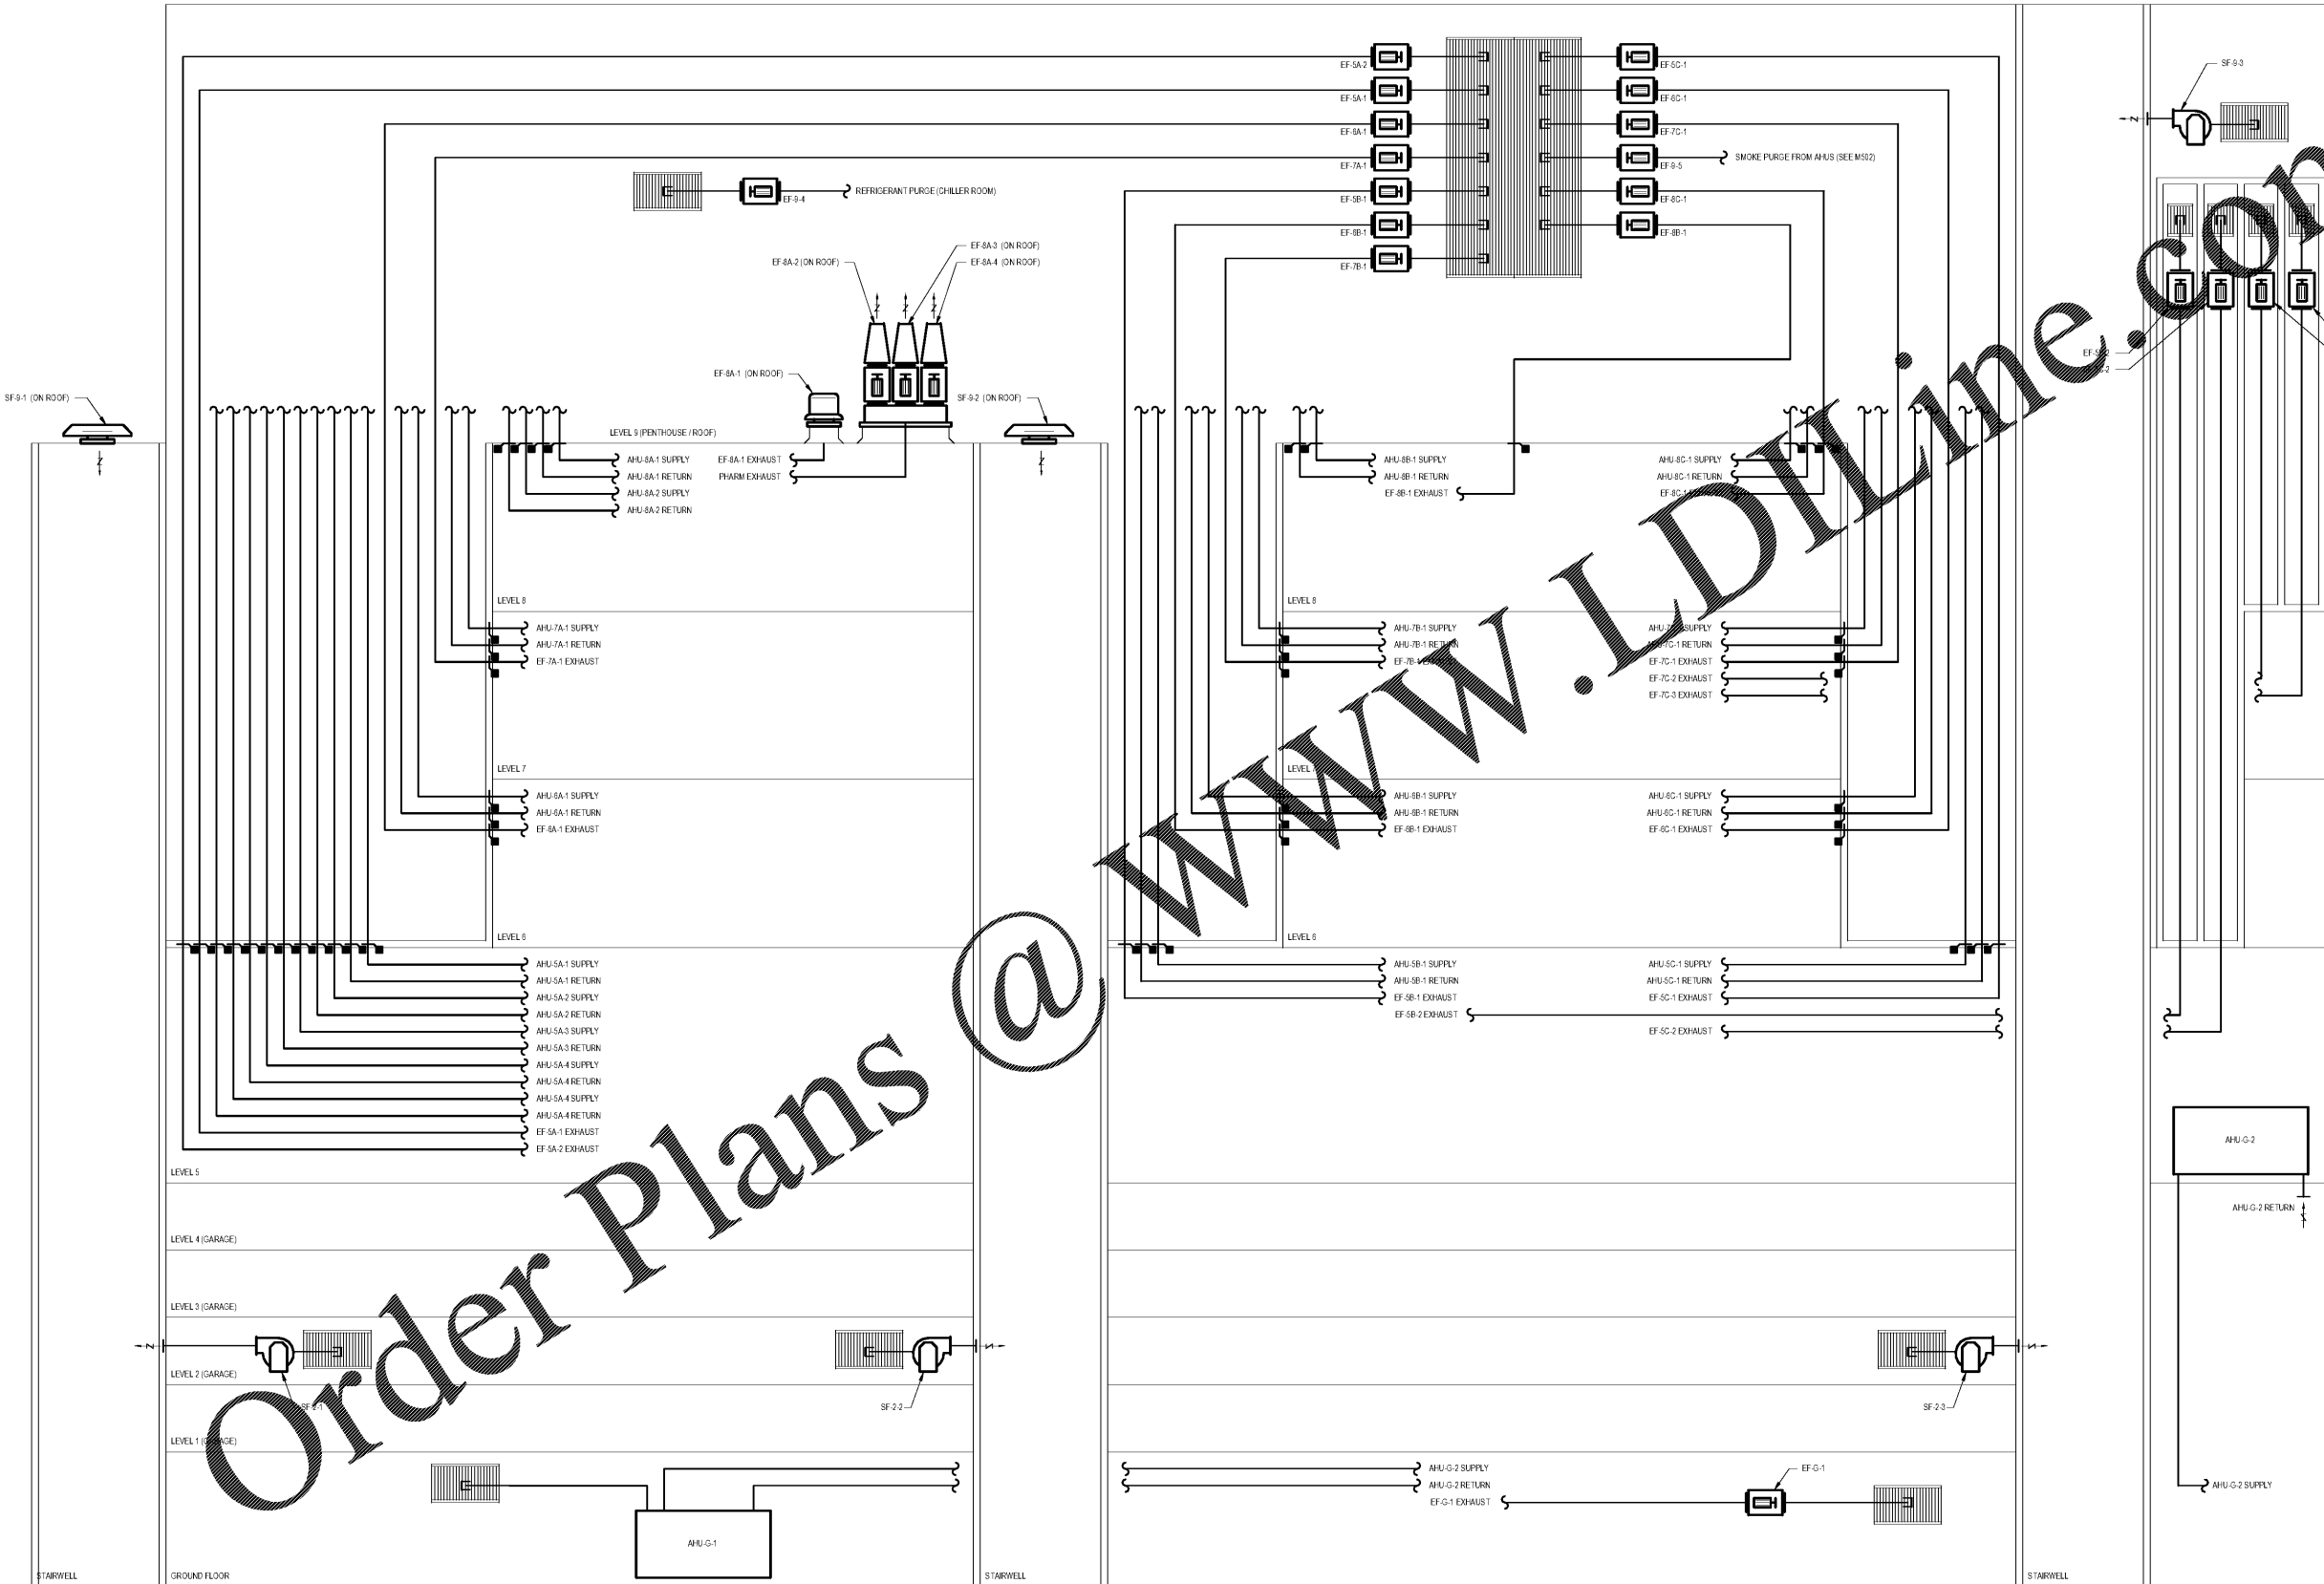

1 DUCT RISERS
 1/2" = 1'-0"

Order Plans @

WWW.LDLINE.COM