


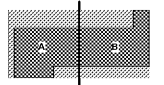


Key Plan



**NOT FOR
 CONSTRUCTION**




No.	Description	Date
1	DD - GUP	2019-07-03

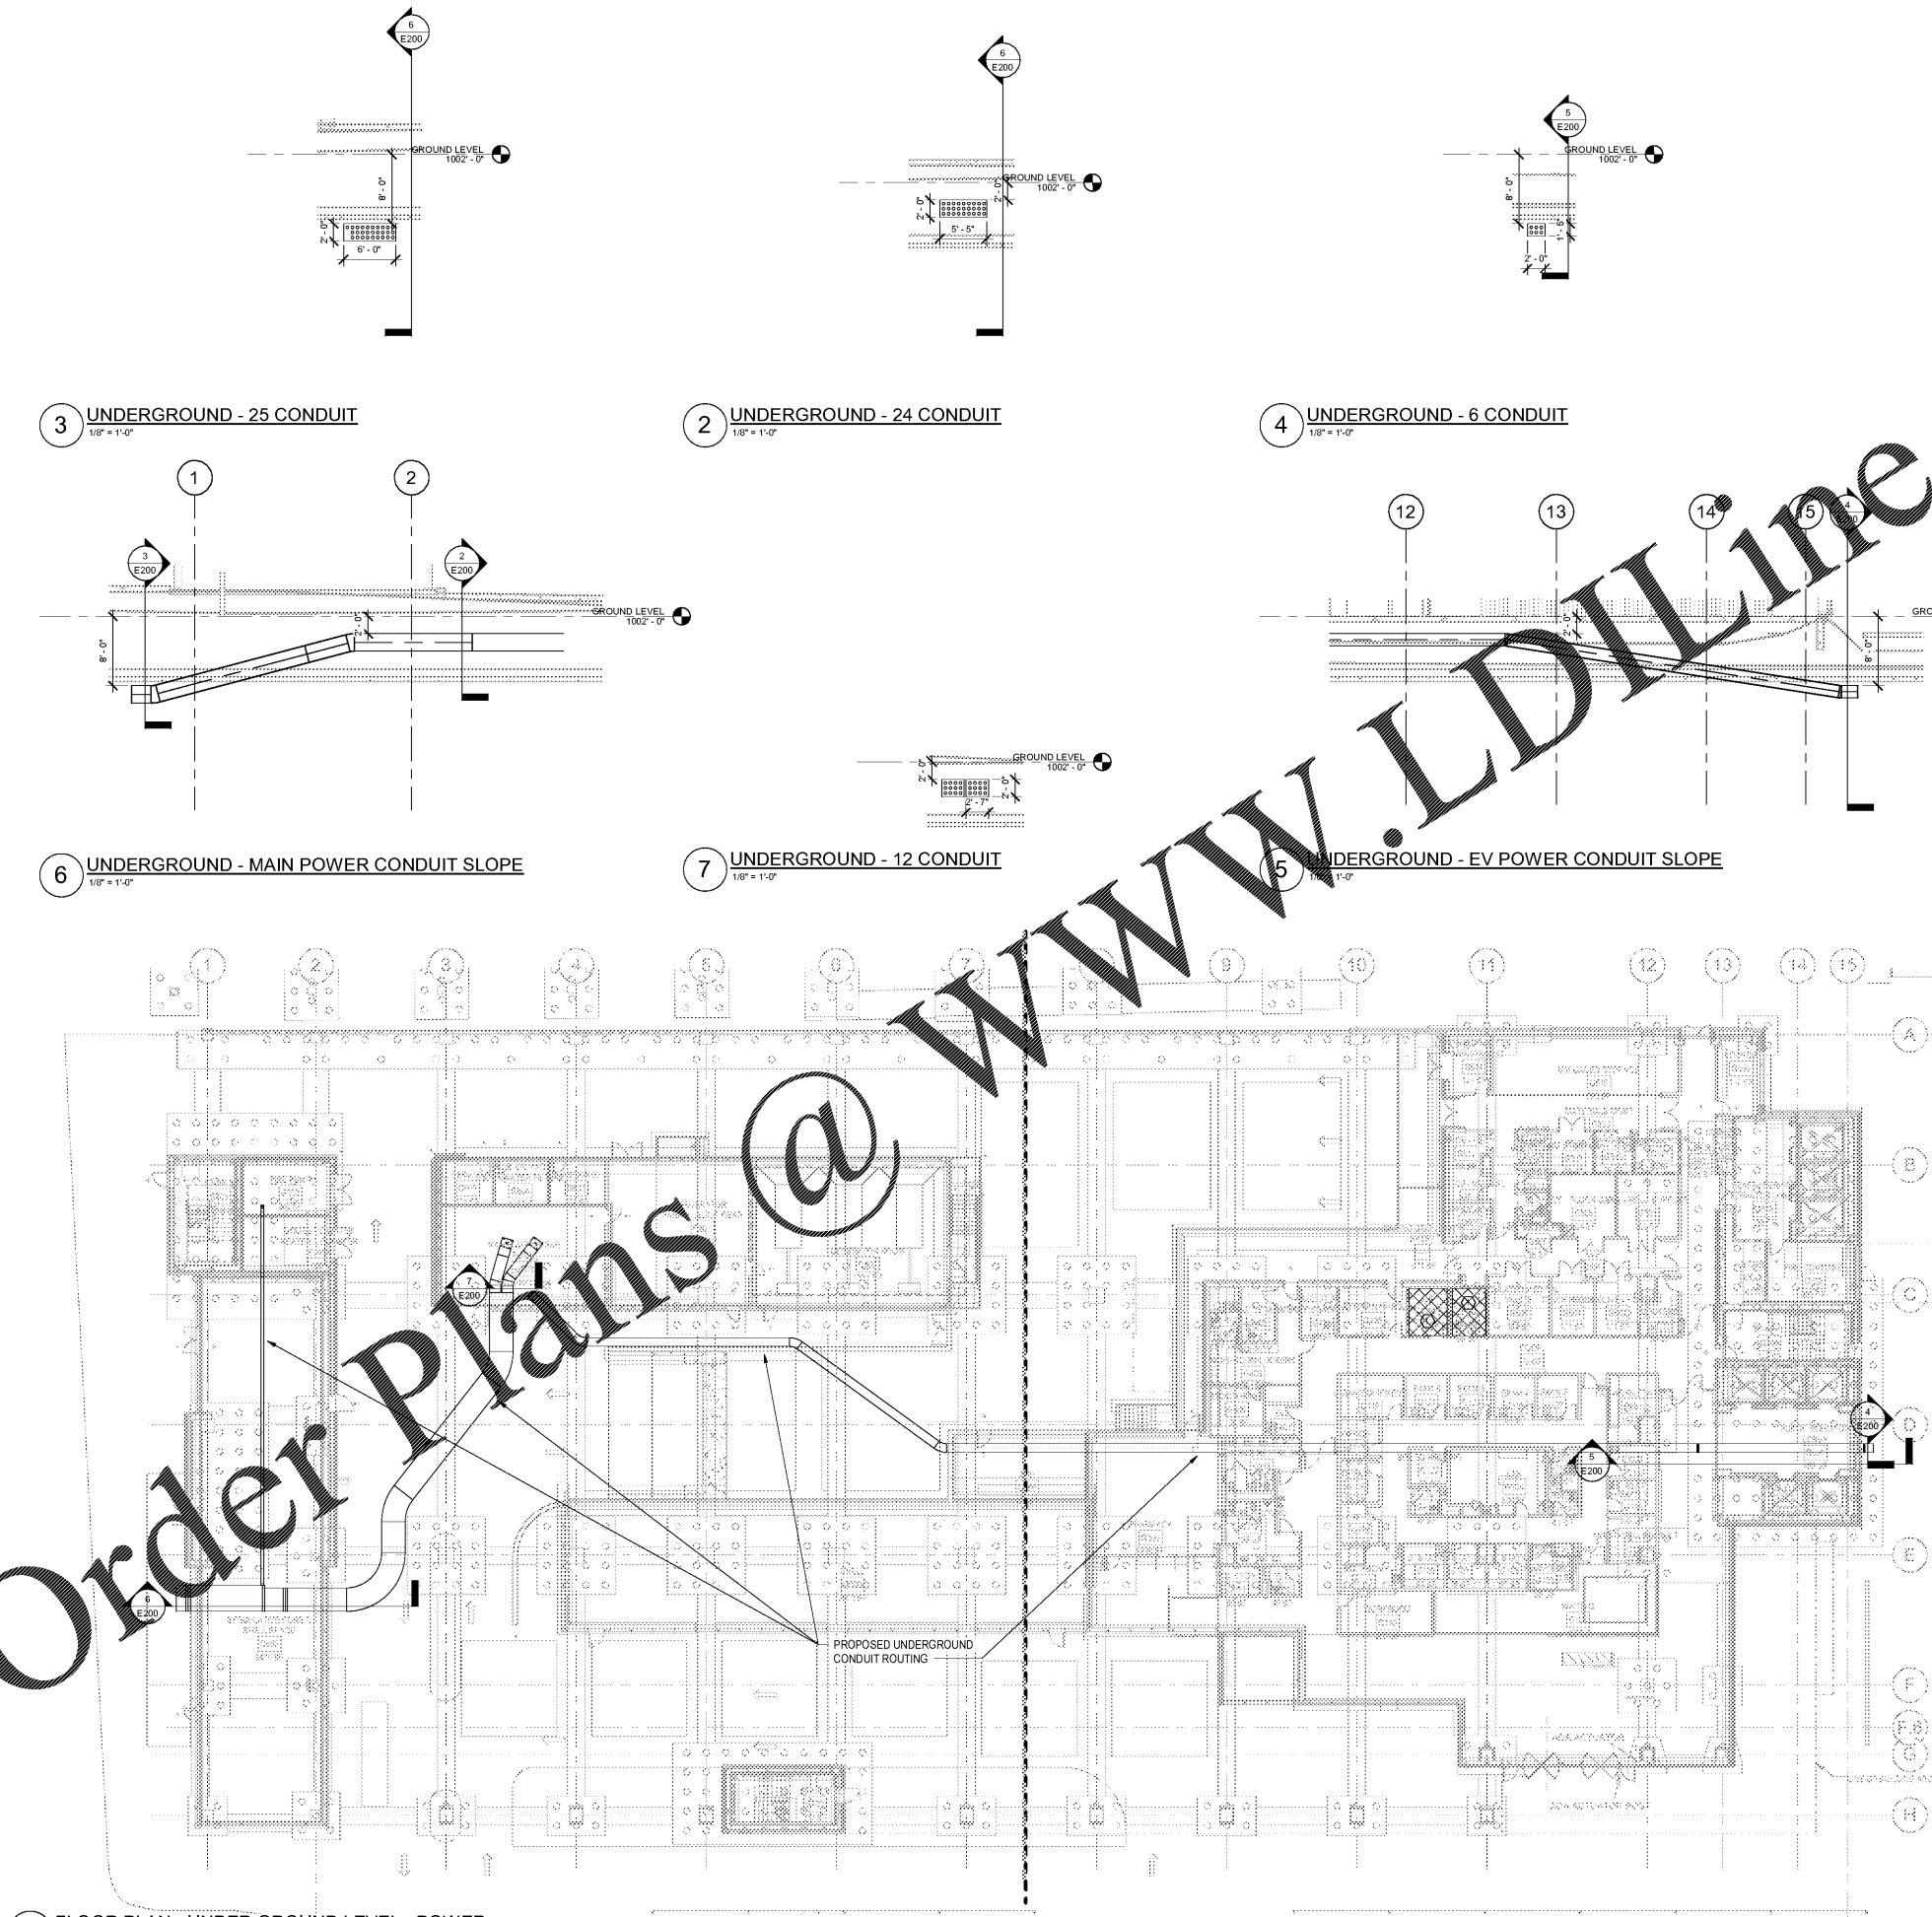

3 UNDERGROUND - 25 CONDUIT
 1/8" = 1'-0"

2 UNDERGROUND - 24 CONDUIT
 1/8" = 1'-0"


4 UNDERGROUND - 6 CONDUIT
 1/8" = 1'-0"

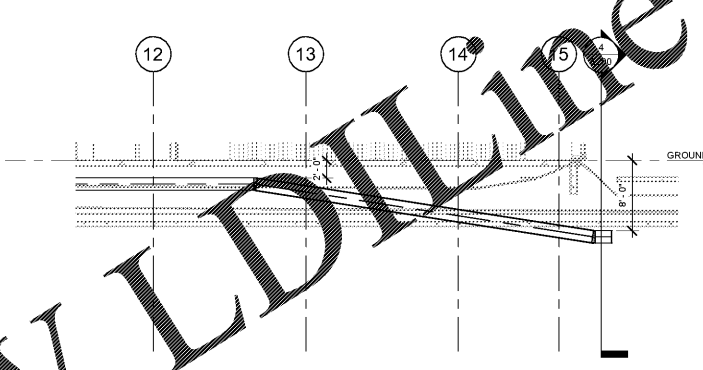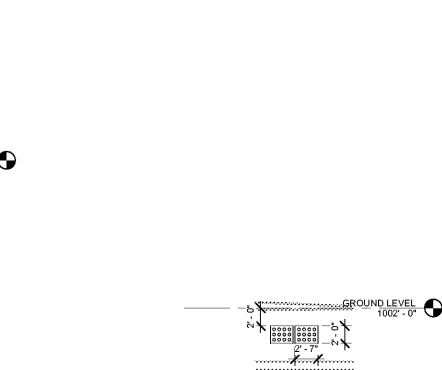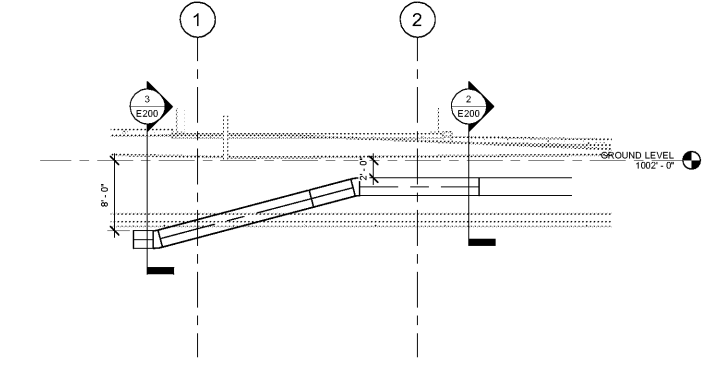

6 UNDERGROUND - MAIN POWER CONDUIT SLOPE
 1/8" = 1'-0"

7 UNDERGROUND - 12 CONDUIT
 1/8" = 1'-0"

5 UNDERGROUND - EV POWER CONDUIT SLOPE
 1/8" = 1'-0"

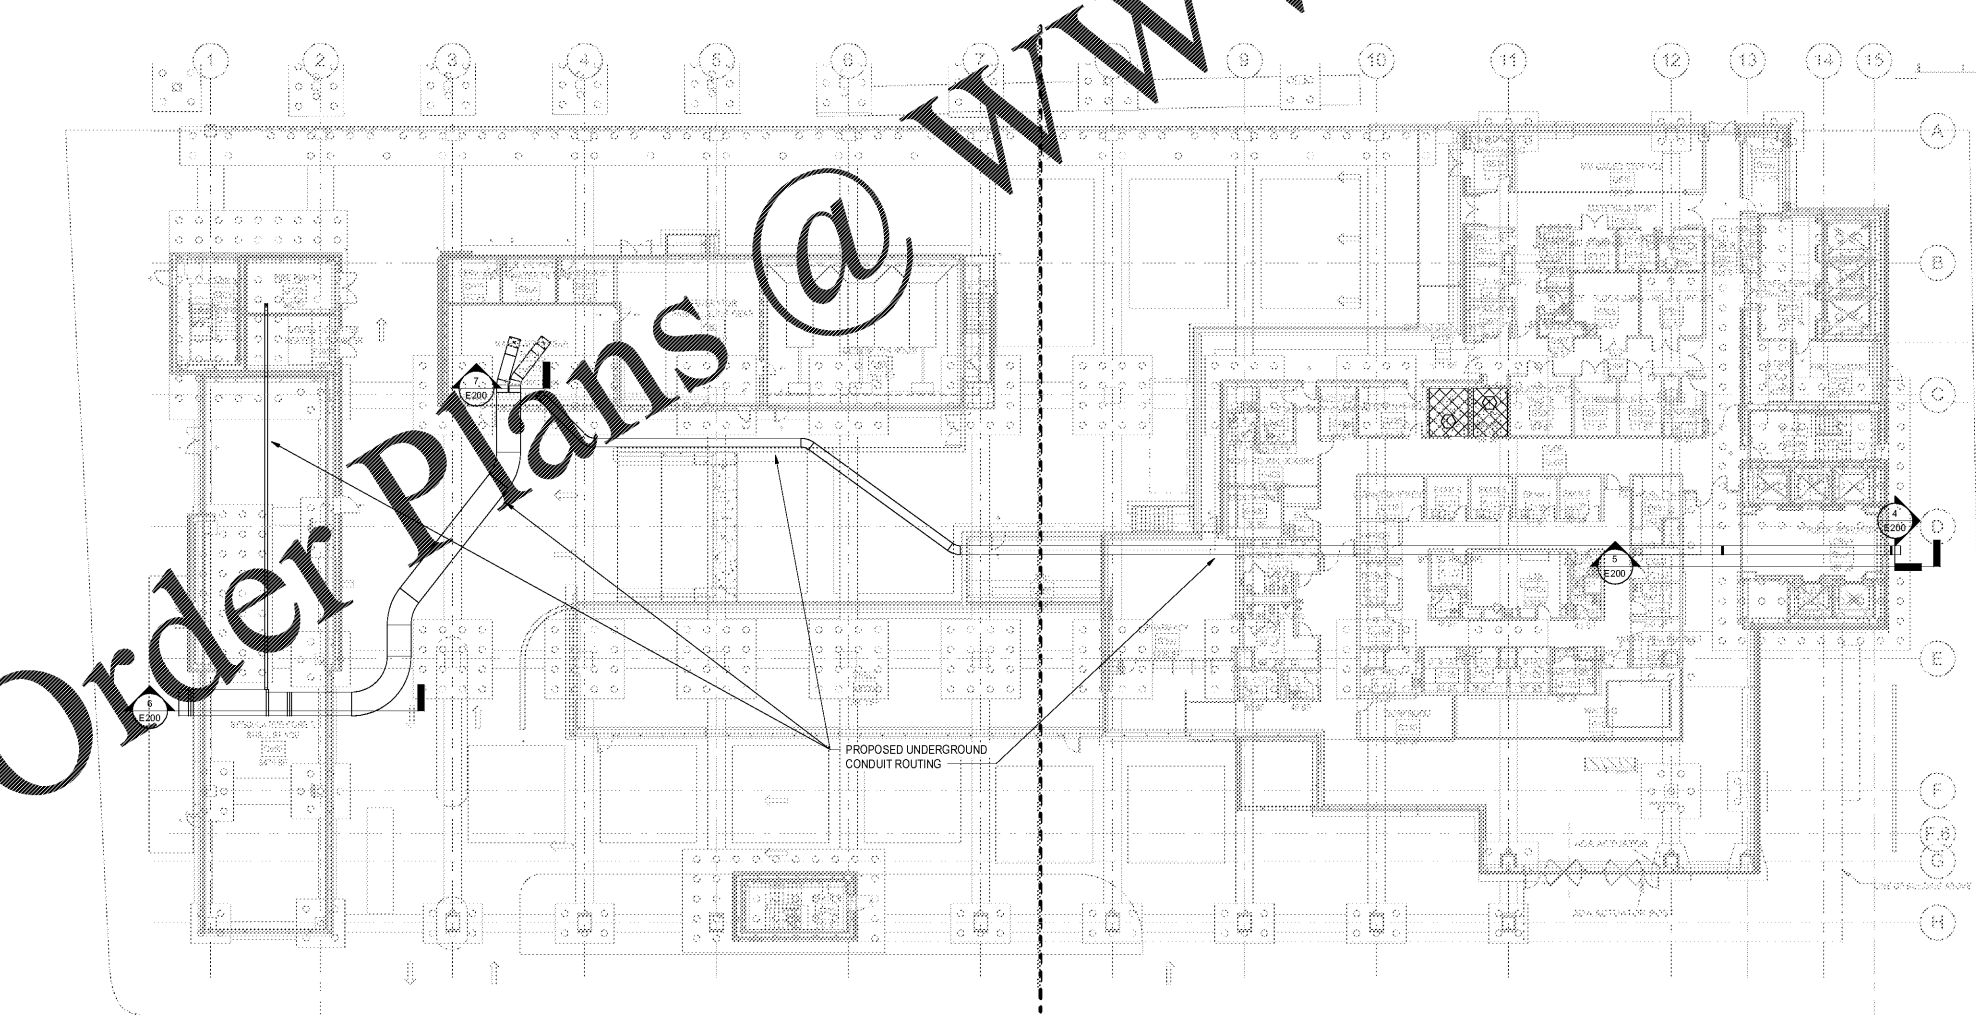

1 FLOOR PLAN - UNDER GROUND LEVEL - POWER
 1/16" = 1'-0"

Order Plans @