


**NOT FOR
 CONSTRUCTION**

No.	Description	Date
3	BD - GMP	2019-07-03

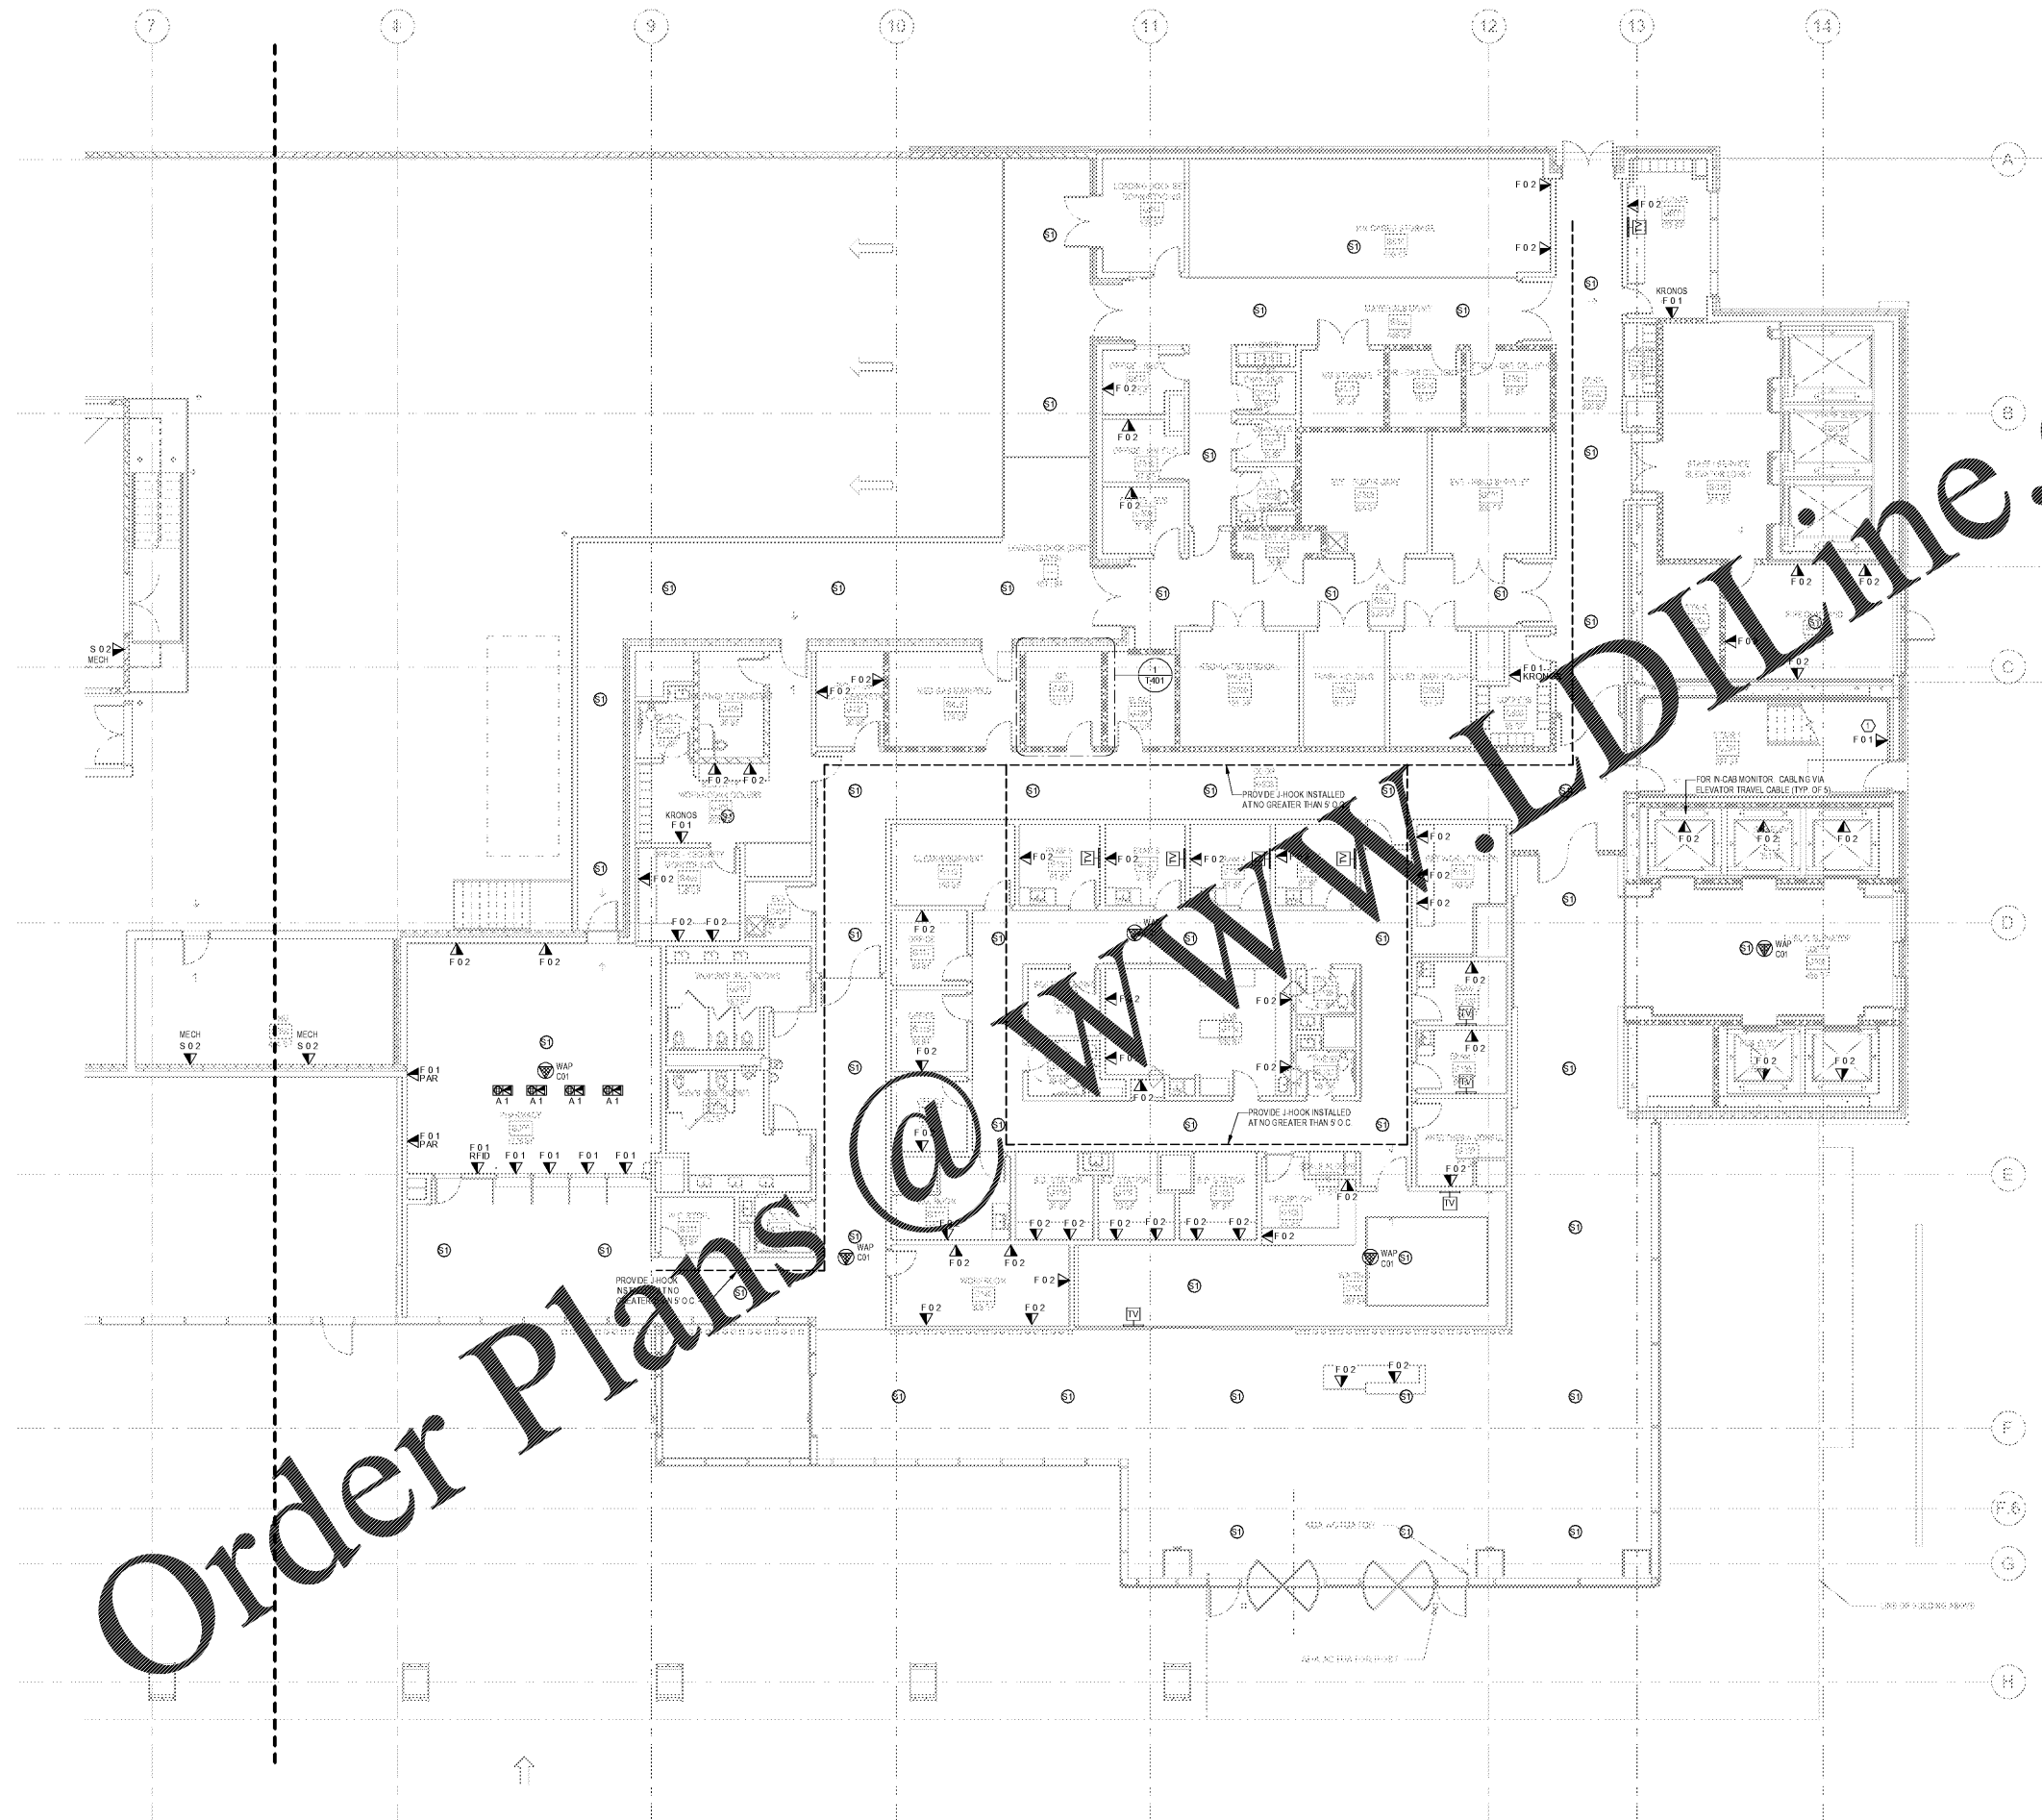

TECHNOLOGY SITE PLAN KEYED NOTES
 ① PROVIDE A WALL MOUNTED DATA LOCATION AT 5' AFF FOR FUTURE SECURITY MONITOR LOCATION.

Order Plans @

WWW.DIline.com

1 FLOOR PLAN - GROUND LEVEL - EAST - VOICE/DATA
 1/8" = 1'-0"