


**NOT FOR
 CONSTRUCTION**

| No. | Description | Date |
|-----|-------------|------------|
| 3 | DD - GMP | 2/19/21-03 |

NEW GRADY CASS

EXISTING GRADY CAMPUS

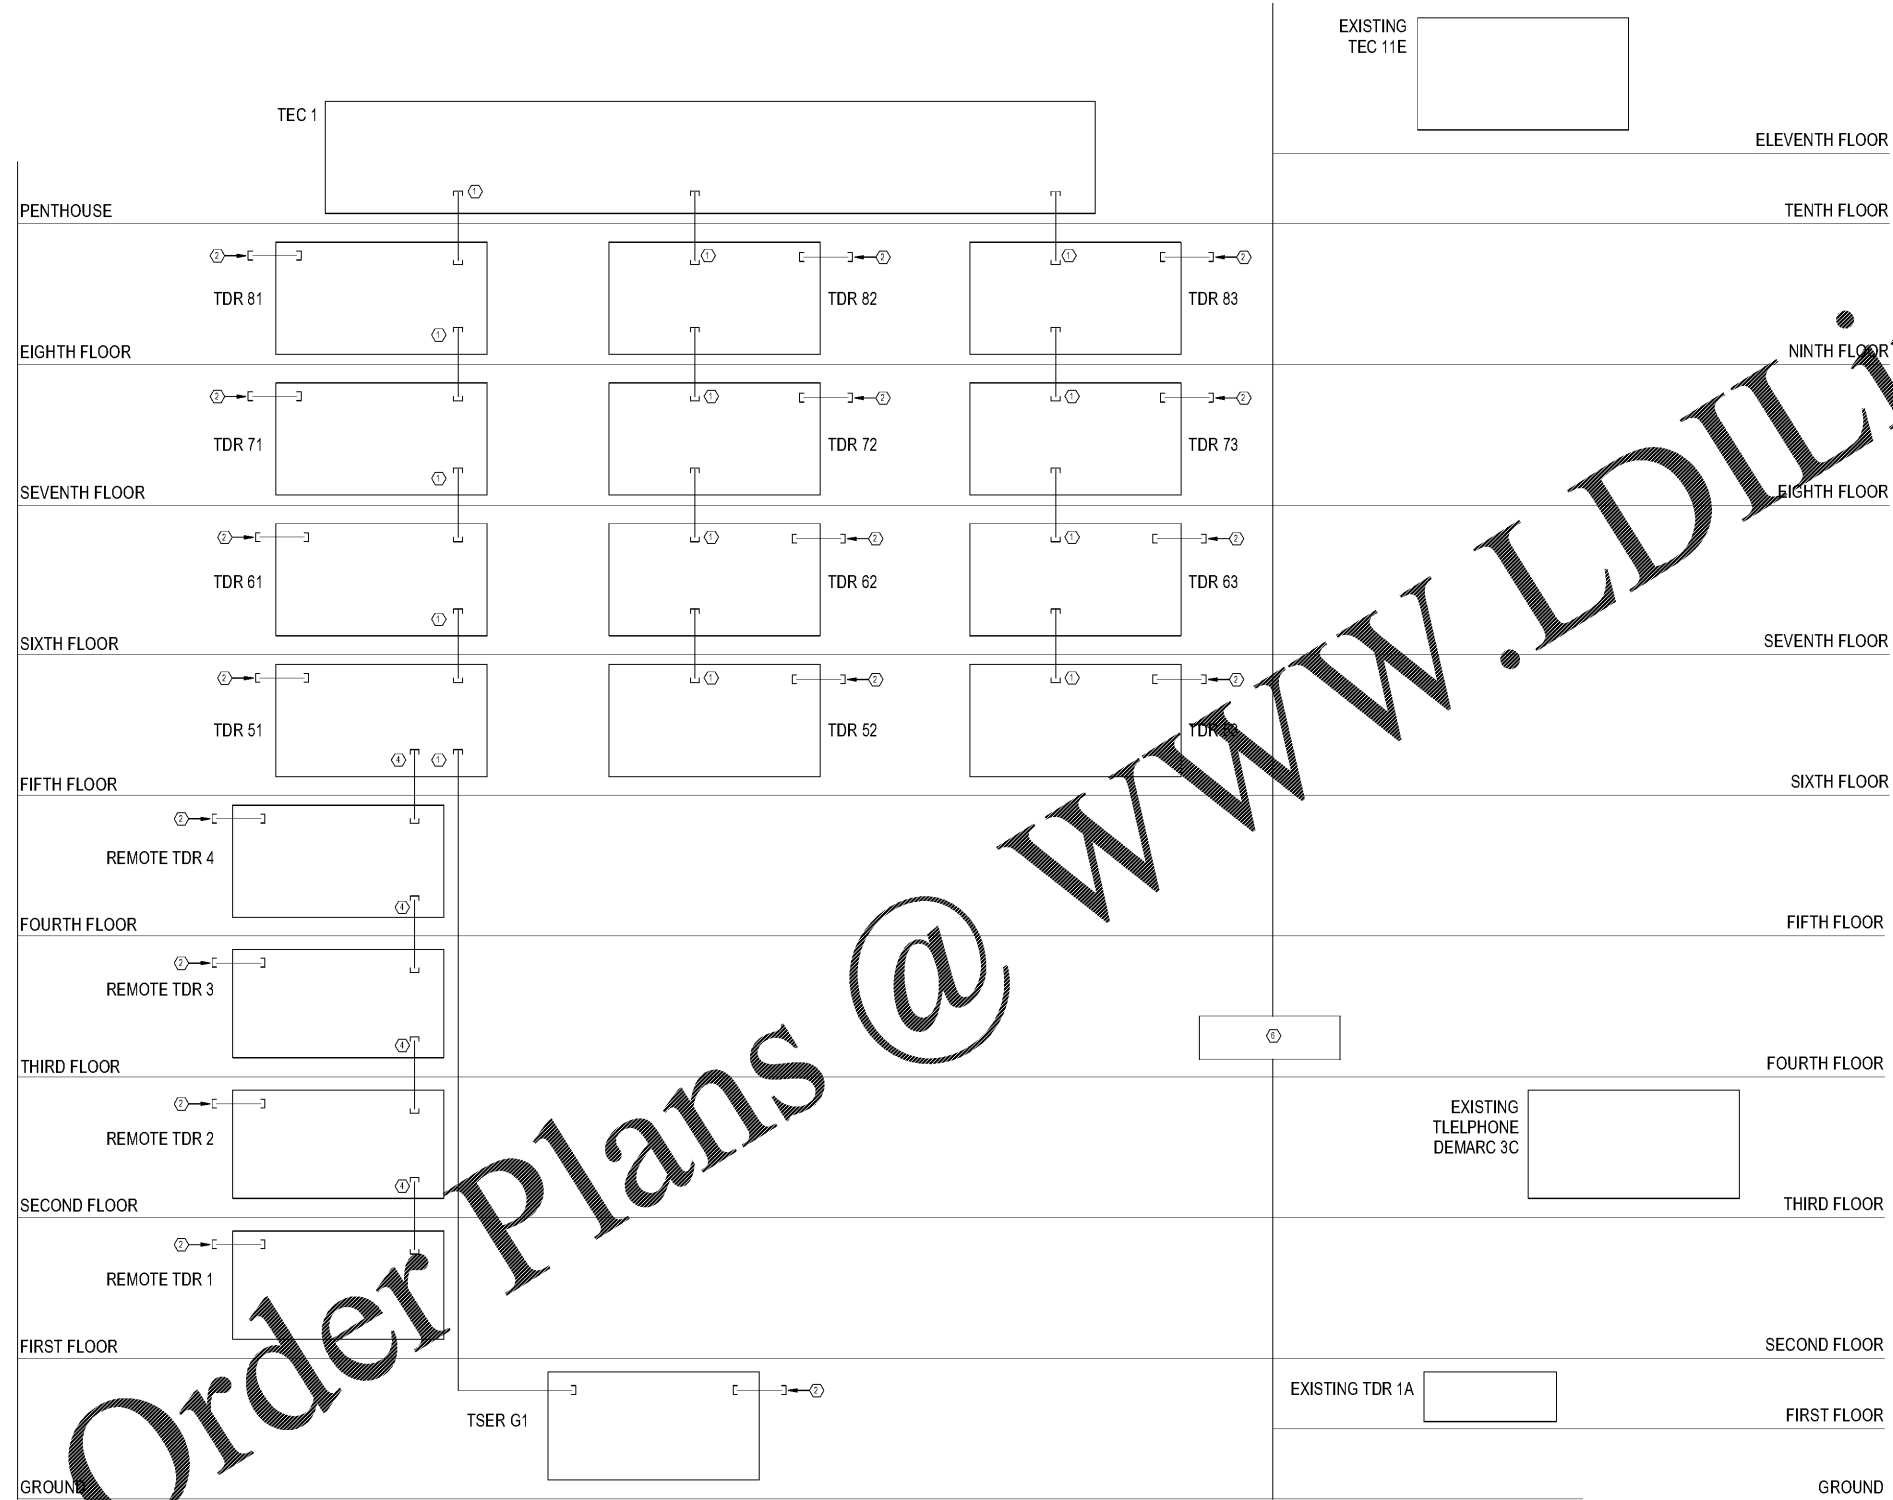

- RISER PLAN KEY NOTES:**
- ① (4") RISER SLEEVES WITH A U.L. RATED FIRESTOP SOLUTION (BASIS OF DESIGN: HILTI SPEED SLEEVE)
 - ② PROVIDE 4" HORIZONTAL WALL SLEEVES AT EVERY TR ROOM BASIS OF DESIGN: HILTI SPEED SLEEVE
 - ③ PROVIDE (1") CONDUIT
 - ④ PROVIDE (1/2") CONDUIT
 - ⑤ PROVIDE FIRE RATED E.Z.PATH FOR BACKBONE FIBER COORDINATE PENETRATIONS THROUGH FIRE WALLS WITH ARCHITECTURAL DETAILS
 - ⑥ NEW WALK BRIDGE

1 TELECOMMUNICATIONS CONDUIT RISER DIAGRAM
 1/2" = 1'-0"

Order Plans @ www.LDILine.com