


**NOT FOR  
 CONSTRUCTION**

No.	Description	Date
3	DD - GMP	2/19/21-03

NEW GRADY CASS

EXISTING GRADY CAMPUS

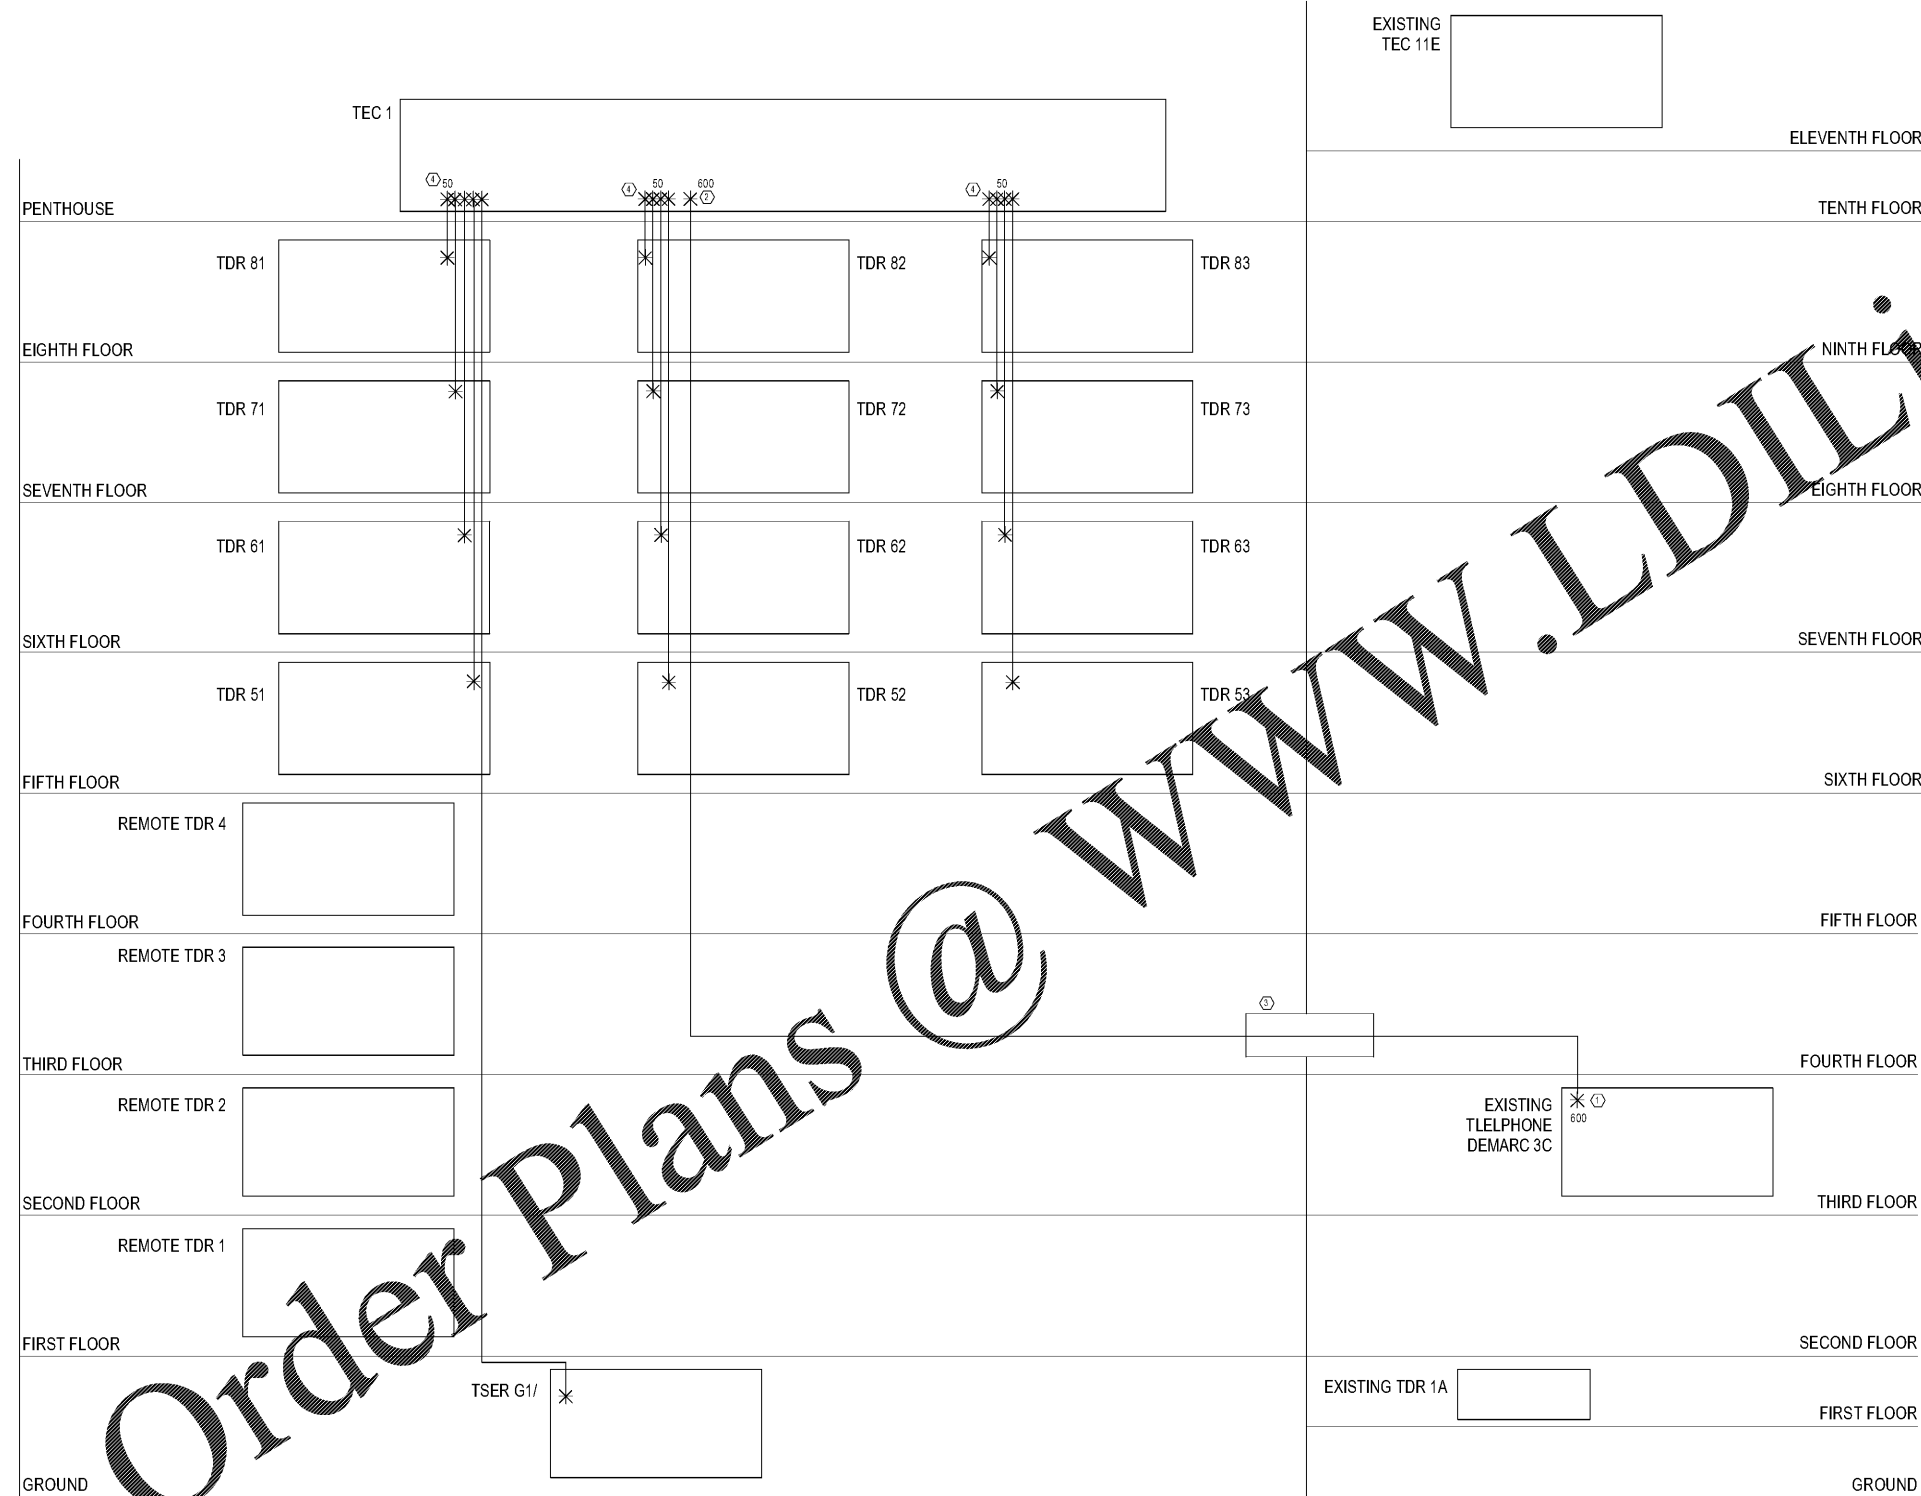

**RISER PLAN GENERAL NOTES:**

1. COPPER VOICE SHALL BE TERMINATED ONTO 66 BLOCKS, PER LOW VOLTAGE STANDARD.

**RISER PLAN KEYED NOTES:**

- ① PROVIDE RISER RATED CATEGORY 6a COPPER CABLES QUANTITY SHOWN ON RISER DIAGRAM.
- ② COORDINATE LOCATION WITH OWNER. PROVIDE NEW WALL MOUNTED 66 BLOCKS.
- ③ NEW WALK BRIDGE.
- ④ PROVIDE 50-PAIR COPPER TO EACH TELECOM CLOSET.

**1 TELECOMMUNICATIONS COPPER RISER DIAGRAM**  
 1/2" = 1'-0"