




Order Plans @ [www.LDILine.com](http://www.LDILine.com)

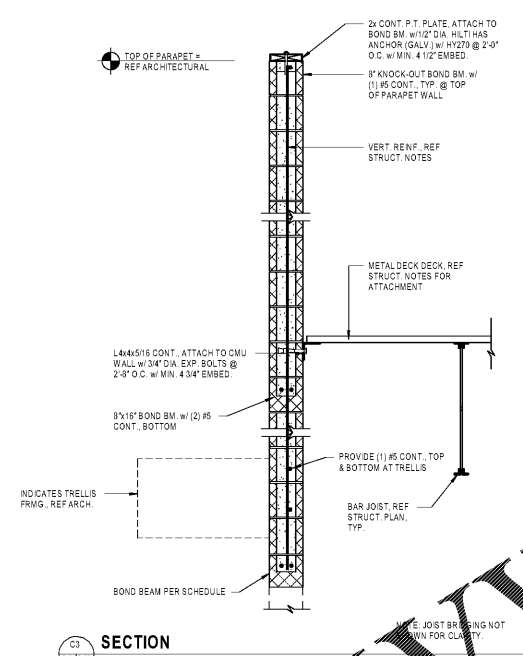


SECTION  
3/4" = 1'-0"

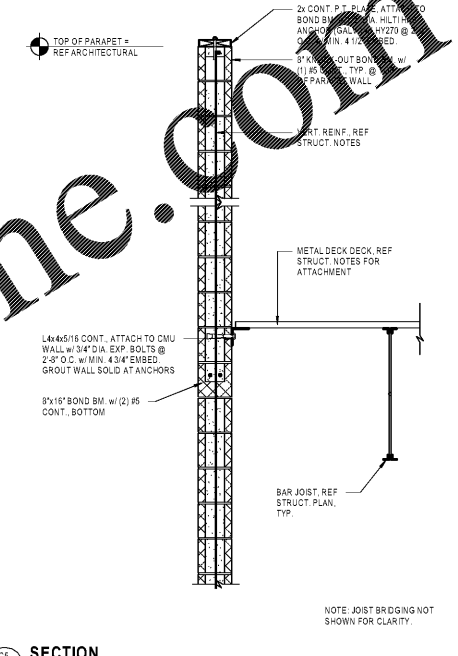


SECTION  
3/4" = 1'-0"

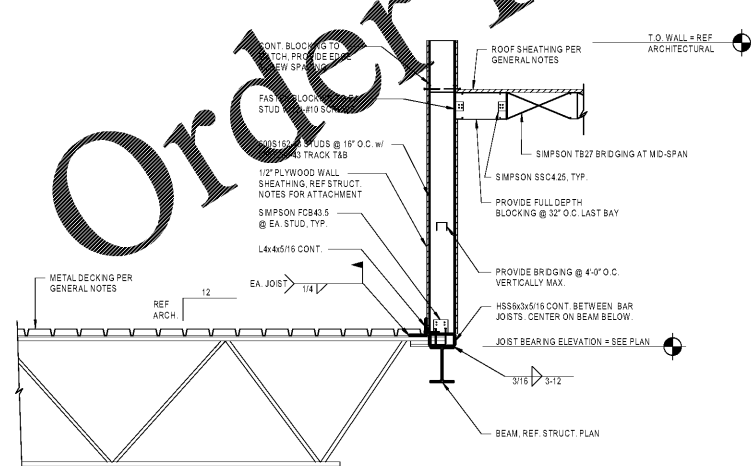

SECTION  
3/4" = 1'-0"

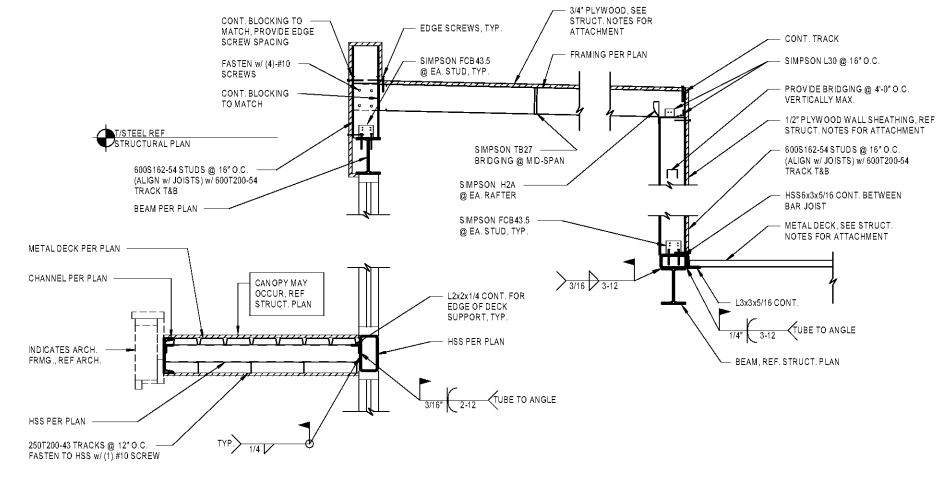

SECTION  
3/4" = 1'-0"

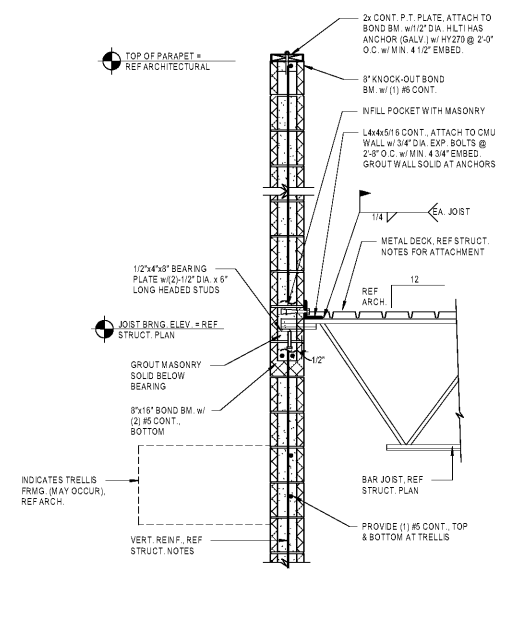

SECTION  
3/4" = 1'-0"



BLOOMING BRANDS  
HIALEAH, FL - OUTBACK STEAKHOUSE  
1751 W 49TH STREET  
HIALEAH, FLORIDA 33012

SHEET ISSUE:  
OUT TO PERMIT: 3/21/19

PRINCIPAL IN CHARGE: JC  
PROJECT ARCHITECT: MS  
DRAWN BY: JCG  
SHEET TITLE: FRAMING SECTIONS

SHEET NO. PROJ. NO. 2018231.29

S206