




SECTION
3/4" = 1'-0"

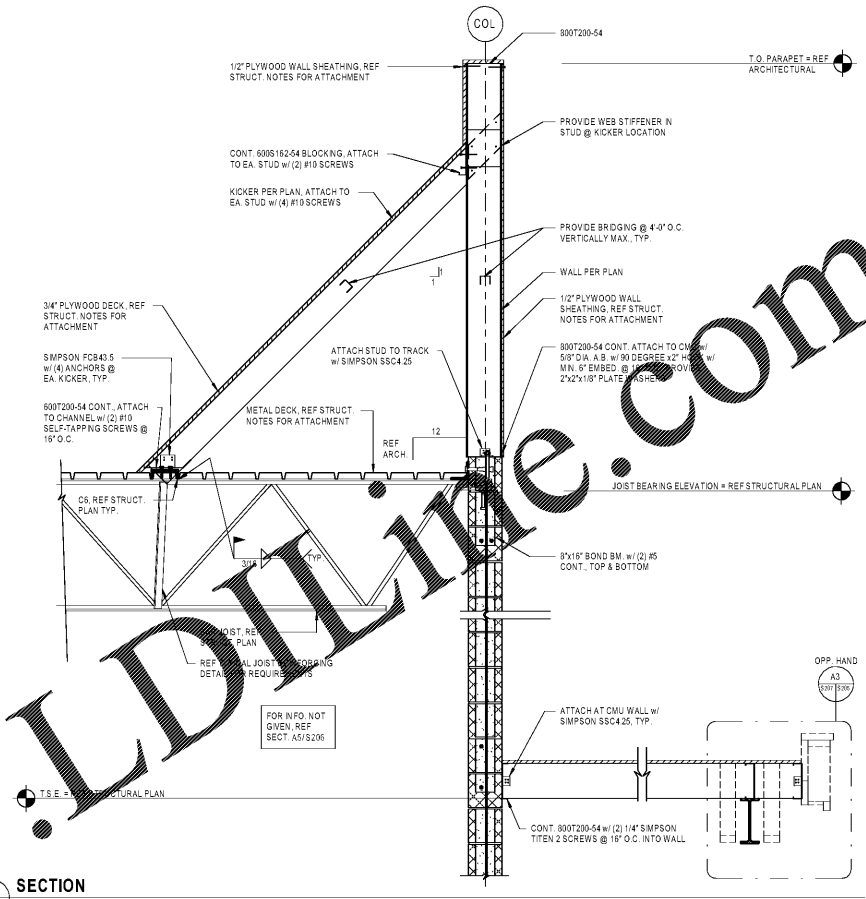


SECTION
3/4" = 1'-0"

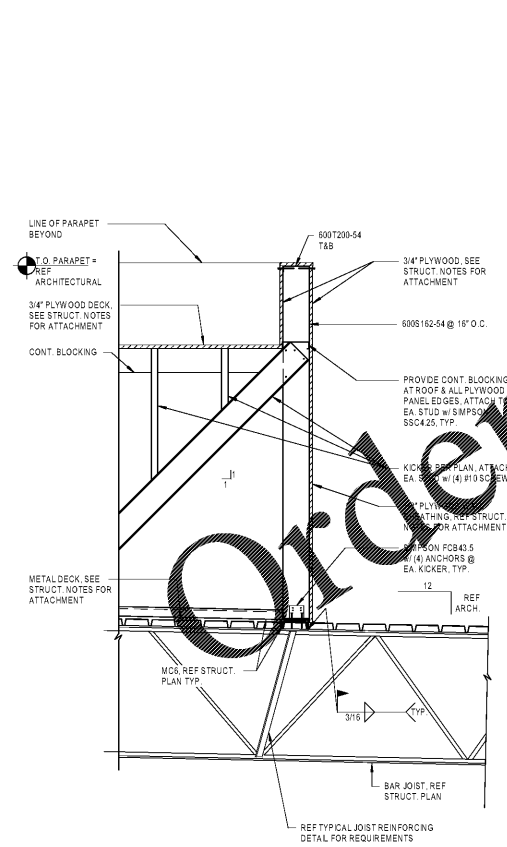

SECTION
3/4" = 1'-0"

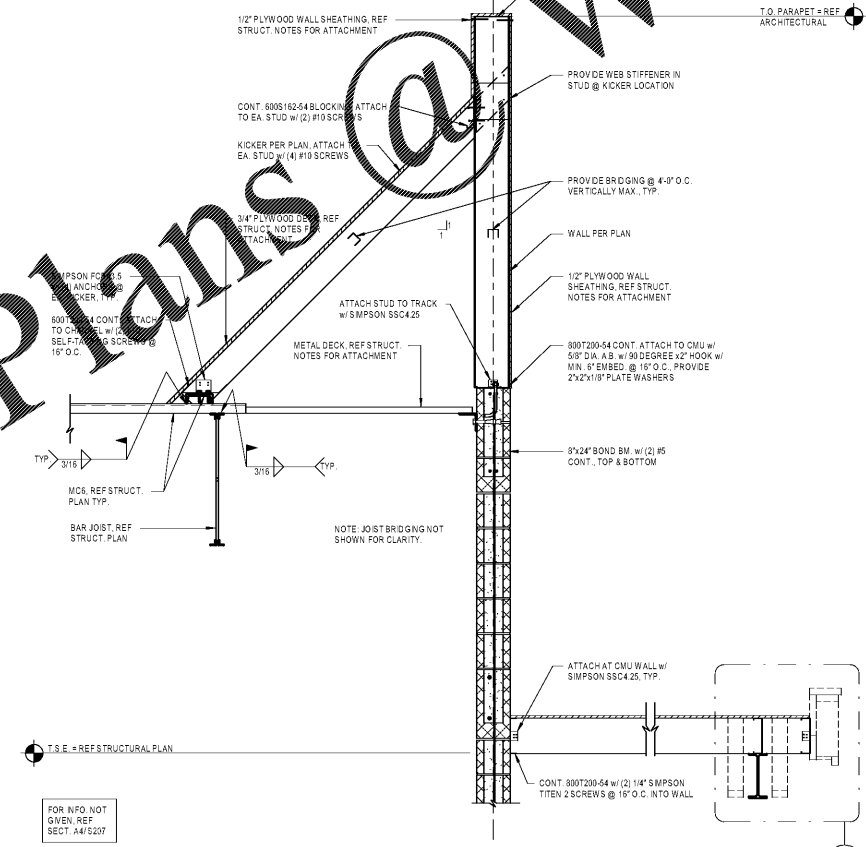

SECTION
3/4" = 1'-0"

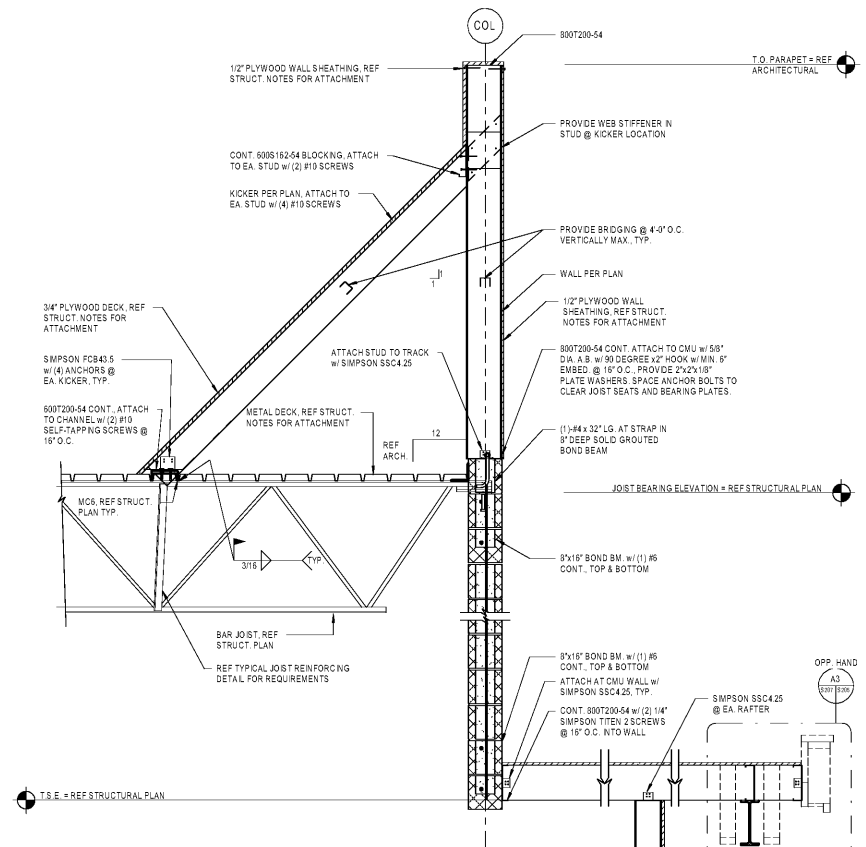

SECTION
3/4" = 1'-0"

WWW.LDILine.com



BLOOMING BRANDS
HIALEAH, FL - OUTBACK STEAKHOUSE
1751 W 49TH STREET
HIALEAH, FLORIDA 33012

SHEET ISSUE:
OUT TO PERMIT: 3/21/19

PRINCIPAL IN CHARGE: JC
PROJECT ARCHITECT: MS
DRAWN BY: JCG
SHEET TITLE: FRAMING SECTIONS

SHEET NO. PROJ. NO. 2018231.29

S207